


1 Existing Front (South) Elevation  
Scale: 1:50




2 Existing Rear (North) Elevation  
Scale: 1:50

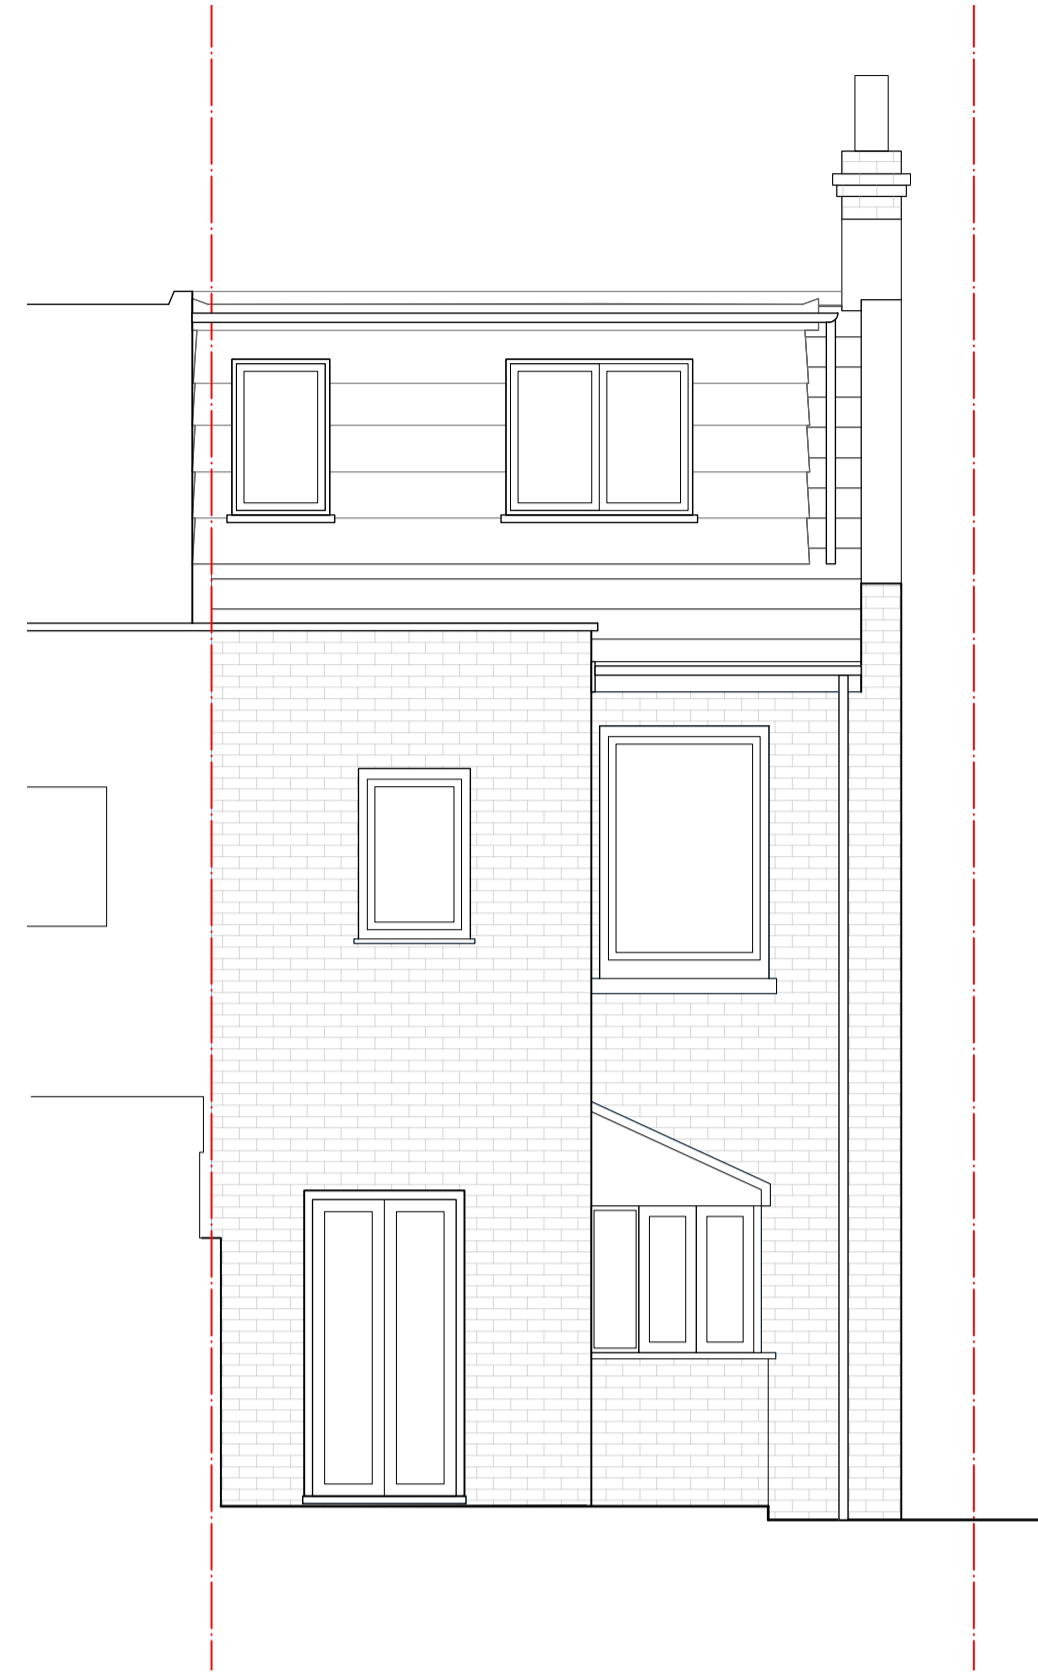

3 Existing Side (West) Elevation  
Scale: 1:50

SANDGATE ROAD

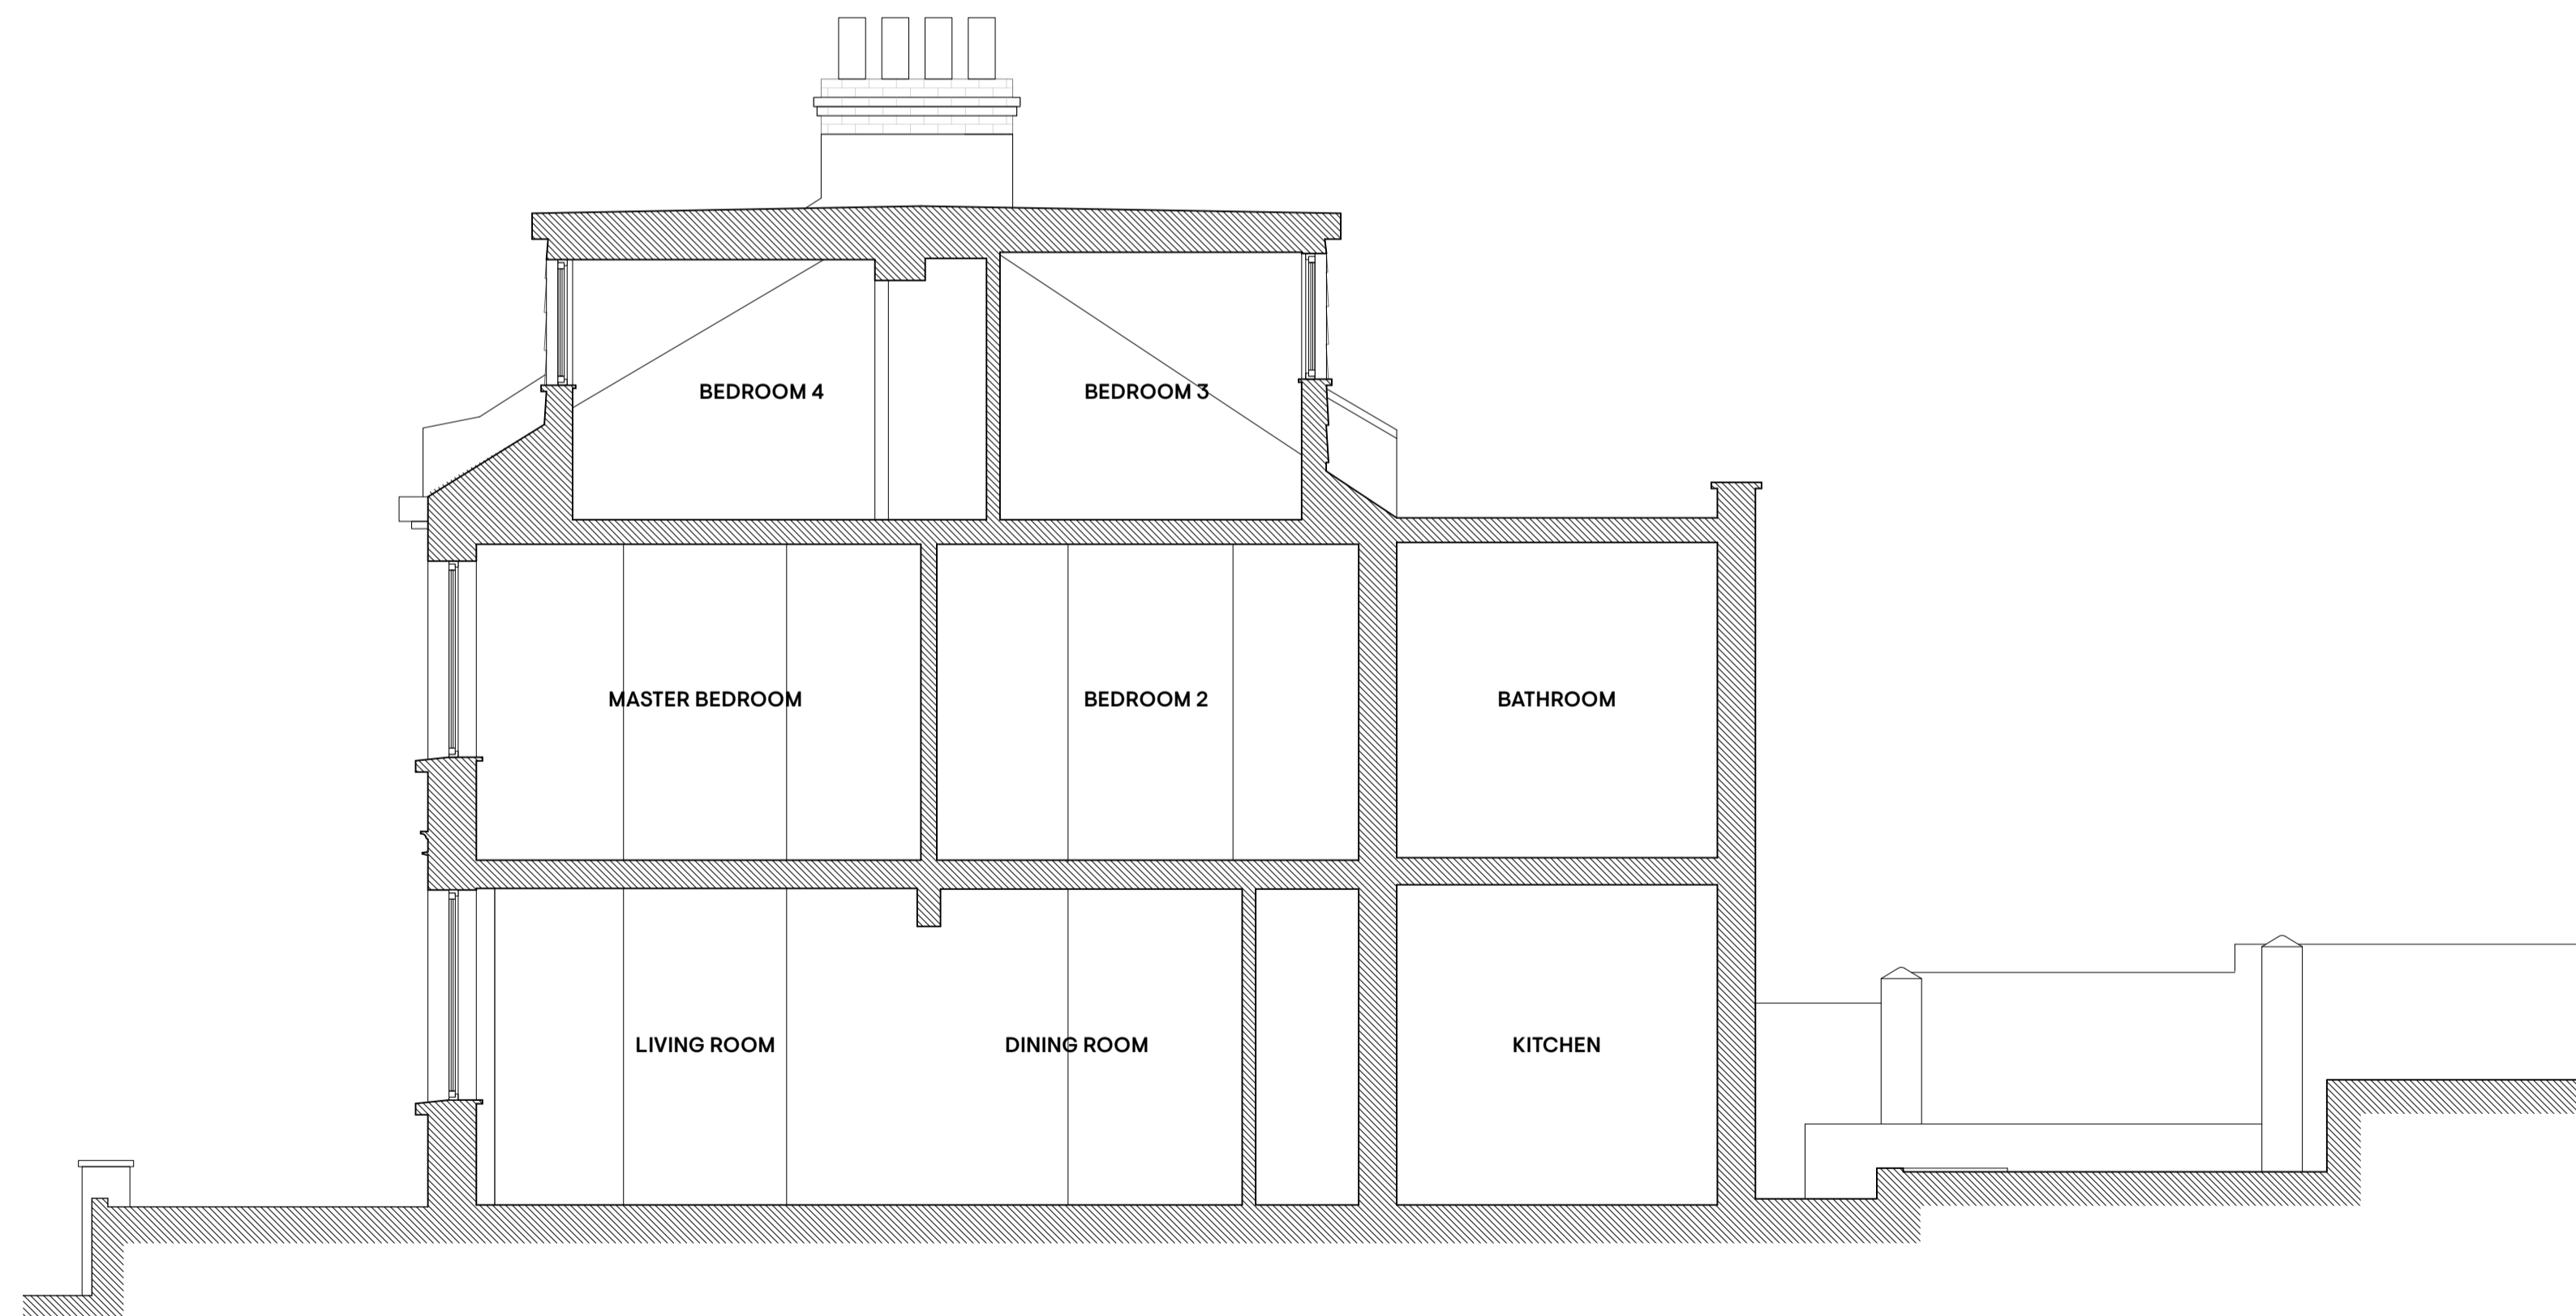

4 Existing Section AA  
Scale: 1:50

SANDGATE ROAD



Notes

Rev  
A  
B

Comment  
Issued for Planning  
Issued for PD

Date  
08/12/2023  
01/04/2024

Project  
7 Sandgate Road, Brighton BN1 6JP

Client  
Caroline Pearce & John Foat

Drawing Title  
Existing Elevations & Section AA

Drawing Number  
23401 - 00 - 120

Scale  
1:50

Drawn By  
JF

Do not scale from drawing, all dimensions to be checked on site. Report any omissions, alterations and discrepancies to the architect immediately.

Issue Status  
PLANNING

Revision  
B

Checked By  
JF

foat.

John Foat Architects Ltd.  
The Fishing Net Factory  
8 Foundry Street  
Brighton BN1 4AT  
+44 7931 259 055  
studio@foat.co.uk  
www.foat.co.uk