

RIDGE _ .6699

DORMER _ .5592

RIDGE _ .5592

EAVES _ .3152

EAVES _ .2391

FFL _ .0

EGL _ -.1033



SIDE ELEVATION

RIDGE _ .6699


DORMER _ .5592

RIDGE _ .5592

EAVES _ .3152


FFL _ .0

EGL _ -.1033

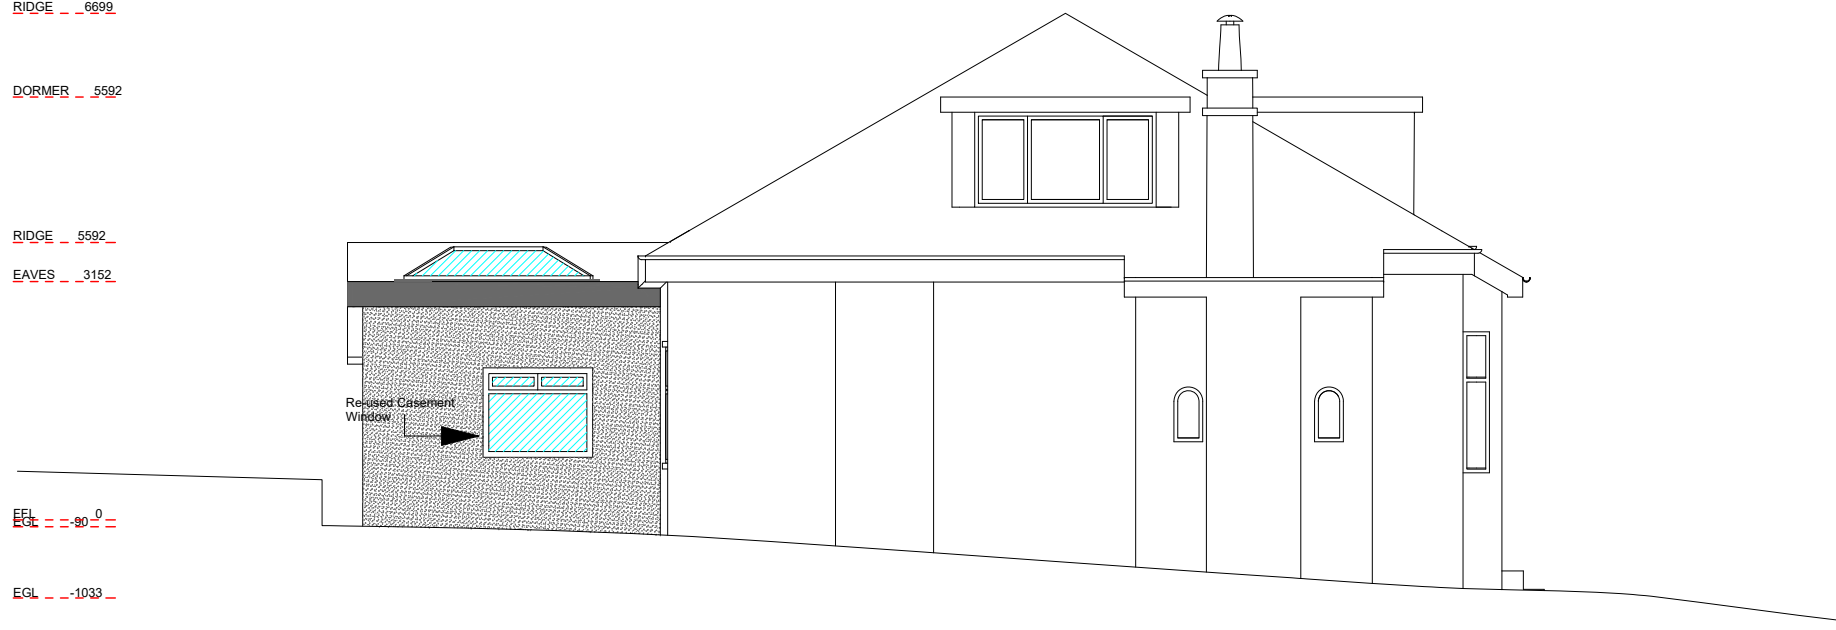

SIDE ELEVATION

1:100

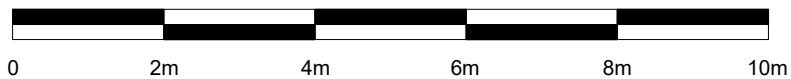

PROJECT REF

24003

DRAWING REF

PROPOSED ELEVATIONS

SCALE

1:100 @ A3

DATE

FEB' 24

CLIENT MR + MRS MCGRORRY
19 FERGUSTON ROAD
BEARSDEN
GLASGOW
G61 2DY

PROJECT REAR EXTENSION

DRAWING TITLE PROPOSED ELEVATIONS - 2

NO.	REVISION/ISSUE	DATE
1	CLIENT COMMENT	08.02.24
2	CLIENT COMMENT	28.02.24

