

RIDGE - 6699

DORMER - 5592

RIDGE - 5592

EAVES - 3152

EAVES - 2391

FFL - 0

EGL - -1033



SIDE ELEVATION

RIDGE - 6699


DORMER - 5592

RIDGE - 5592

EAVES - 3152


FFL - 0

EGL - -1033

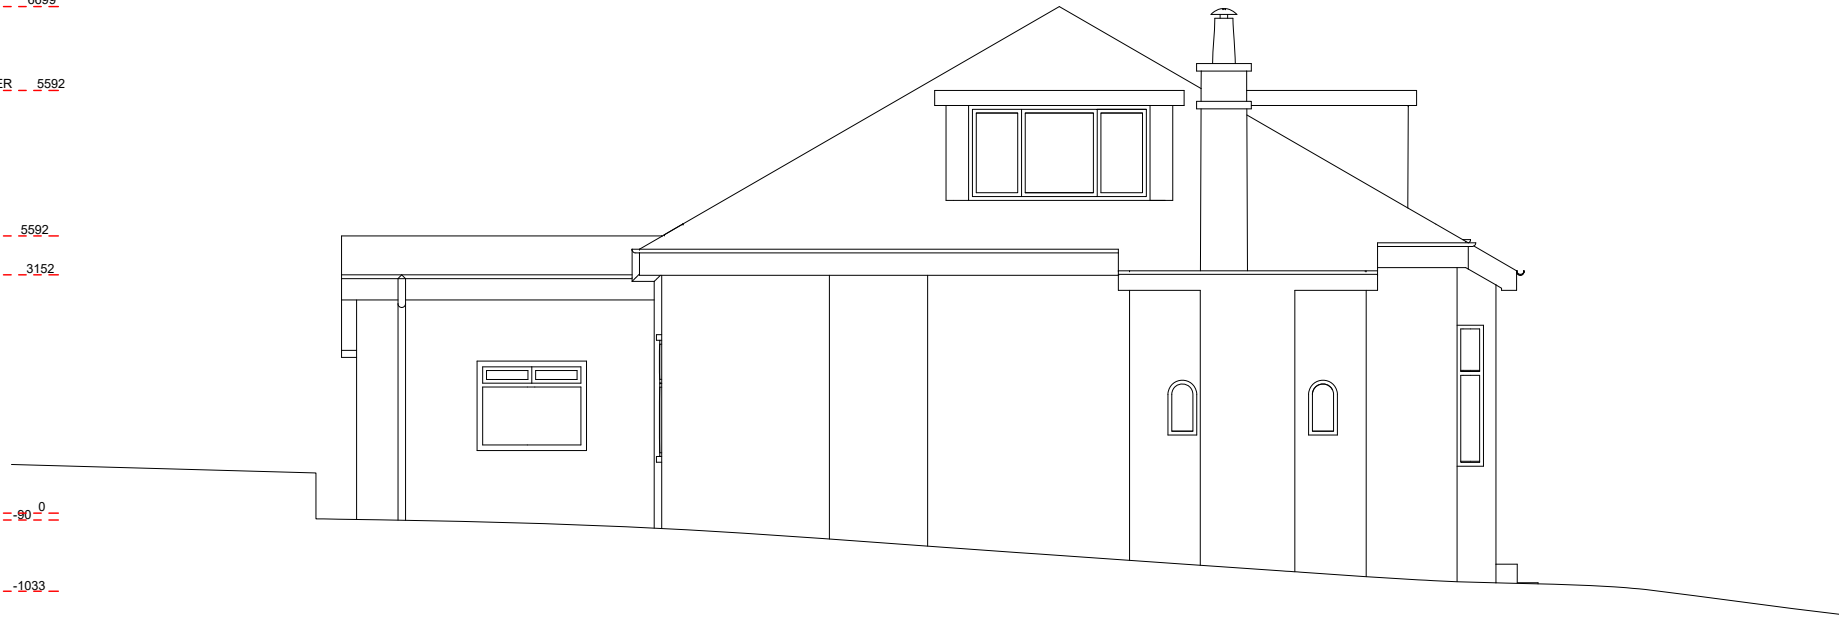

SIDE ELEVATION

1:100

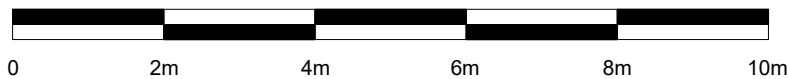

**PROJECT REF**

24003

**DRAWING REF**

EXISTING ELEVATIONS

**SCALE**

1:100 @ A3

**DATE**

FEB' 24

**CLIENT** MR + MRS MCGRORRY  
19 FERGUSTON ROAD  
BEARSDEN  
GLASGOW  
G61 2DY

**PROJECT** REAR EXTENSION

**DRAWING TITLE** EXISTING ELEVATIONS - 2

NO.	REVISION/ISSUE	DATE
1	CLIENT COMMENT	08.02.24
2	CLIENT COMMENT	28.02.24

