






Front - Existing 1:100

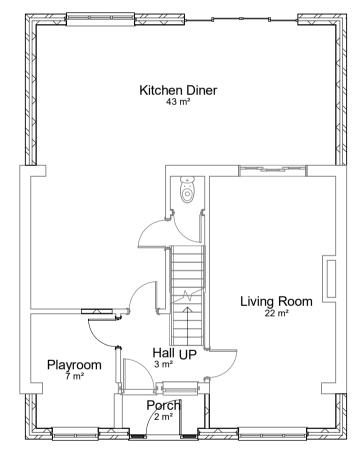


Ground - Proposed




Front - Proposed 1:100


0	1	2		5		
Scale 1: 100 @ A1 (1: 200 @ A3)						

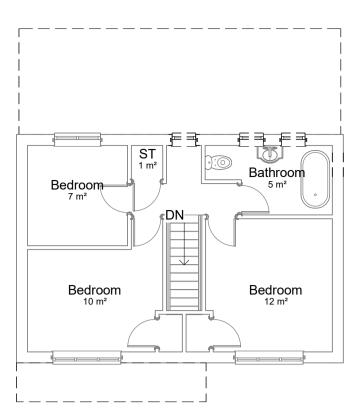


Level 1 - Existing 1:100

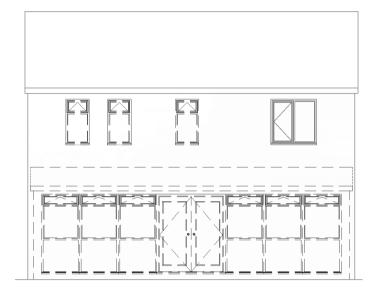

Rear - Existing 1 : 100

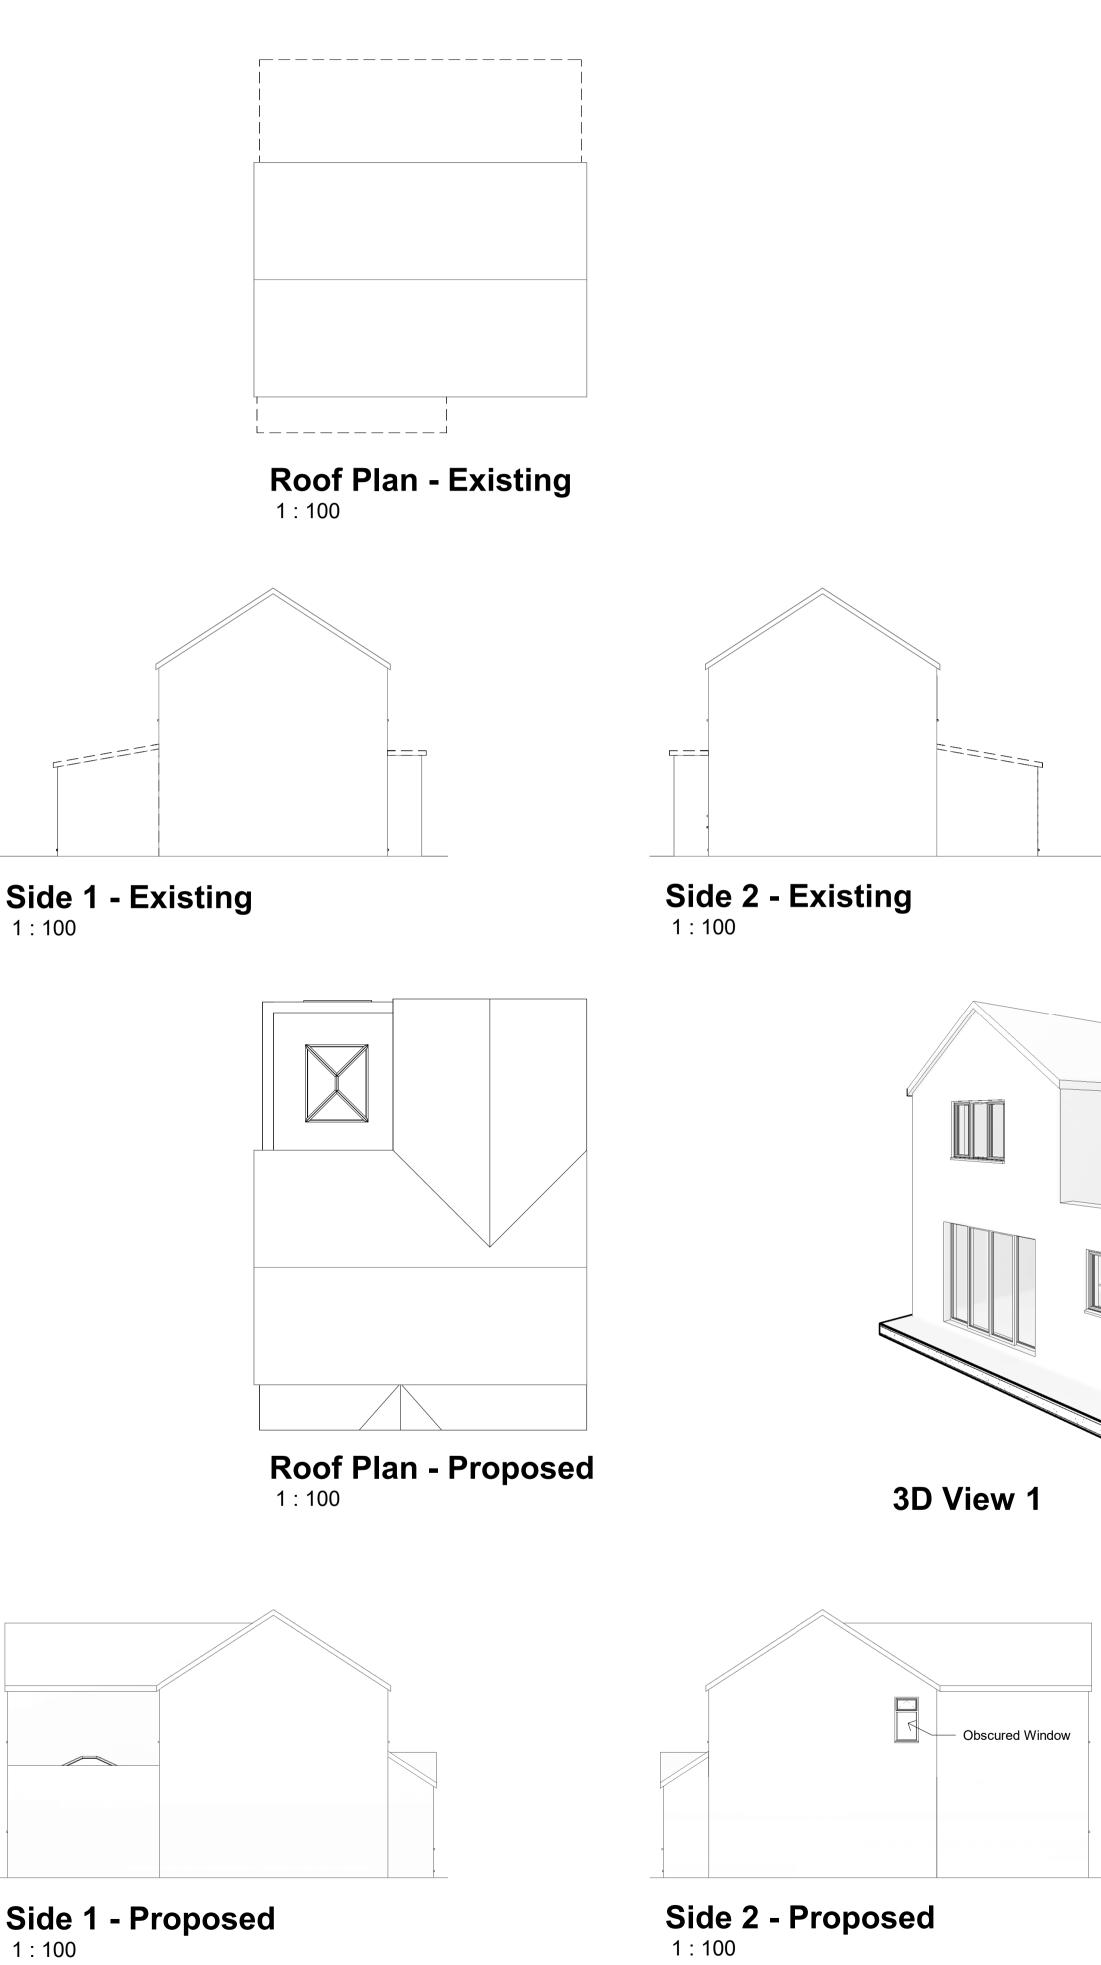


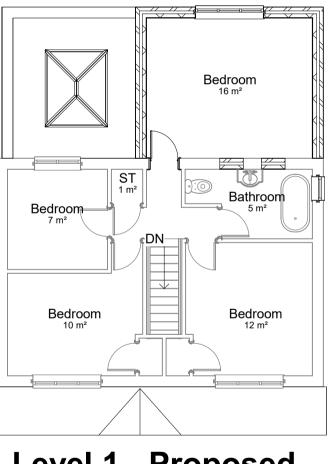

Level 1 - Proposed 1 : 100



Rear - Proposed 1:100

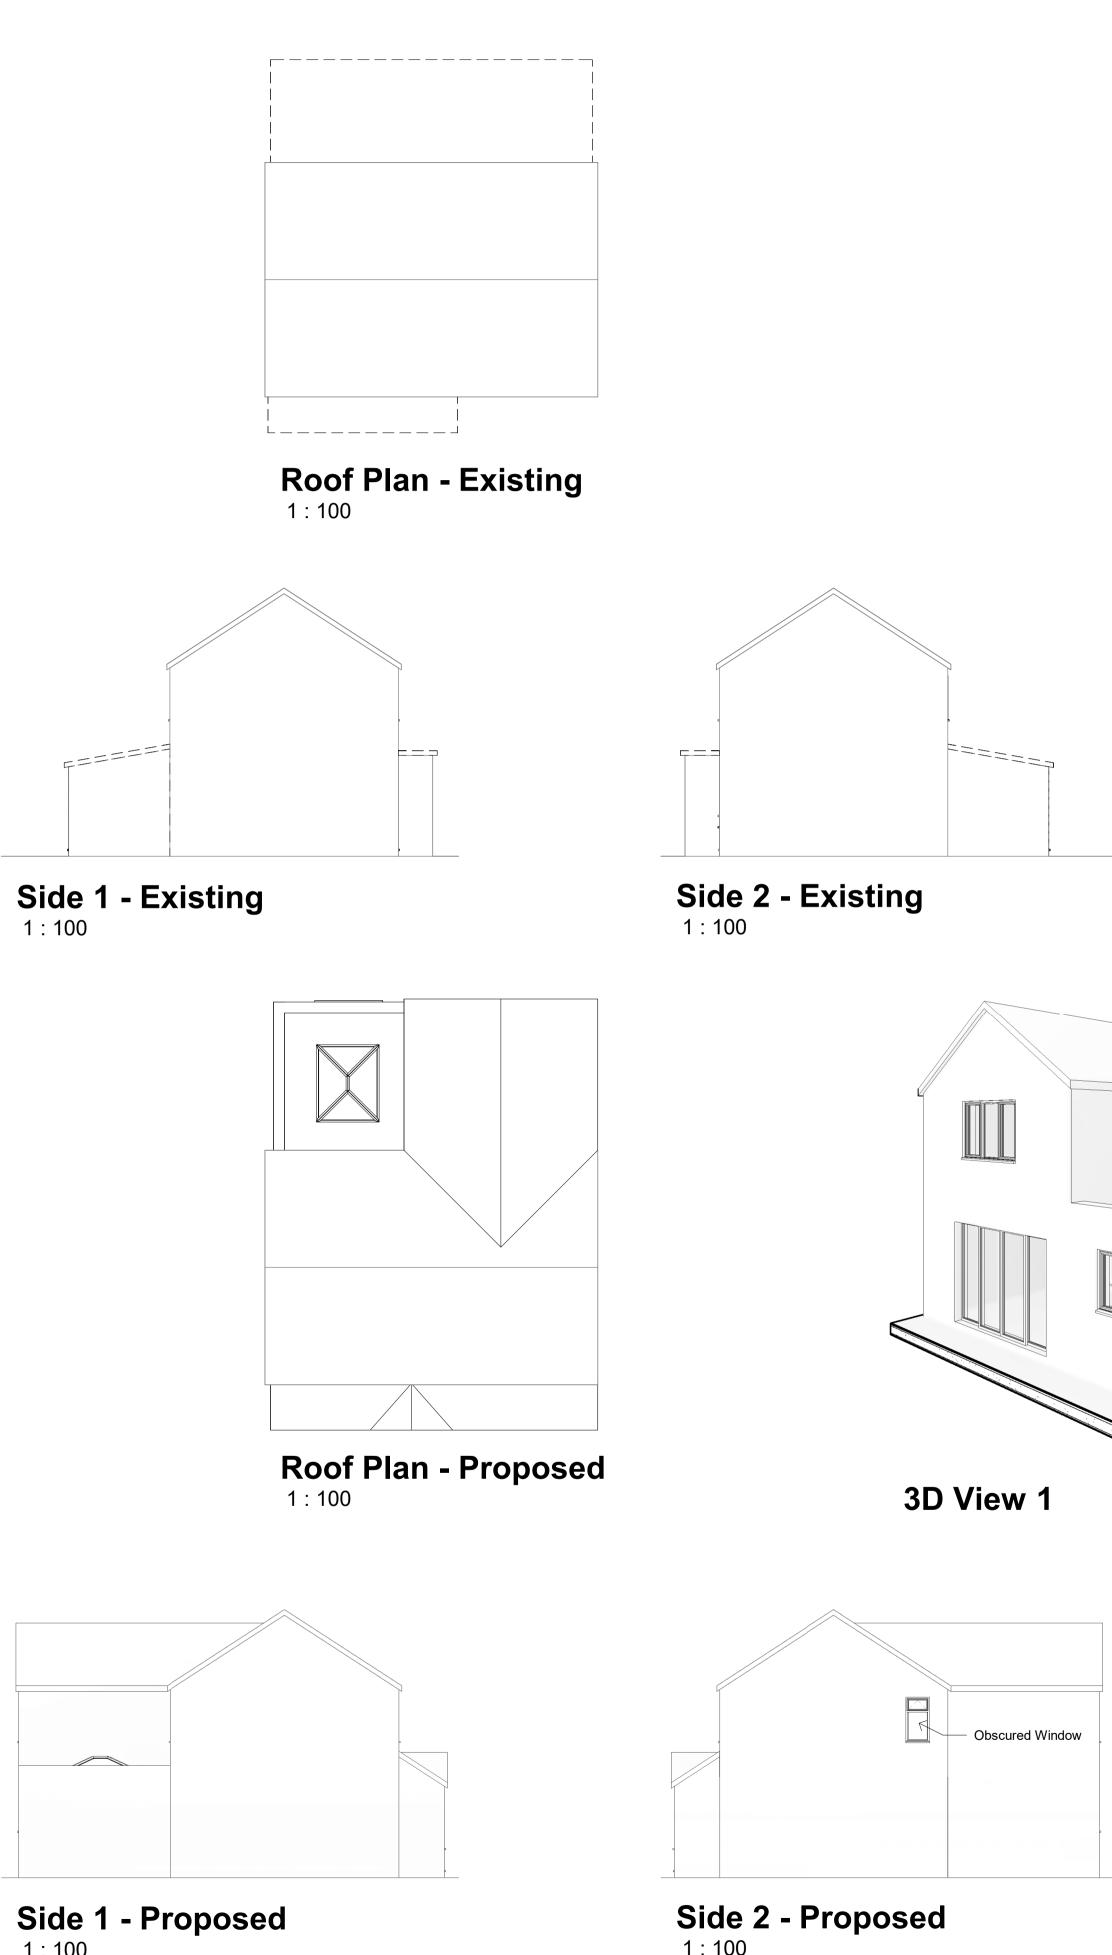

1:100

200 @ A3) Scale 1: 200 @ A1 (1: 400 @ A3) Scale 1: 500 @ A1 (1: 1000 @ A3)	

¹²⁵ 0 12.5 25 62.5 50 Scale 1: 1250 @ A1 (1: 2500 @ A3)

