

PR Loft Level  
5345

First Floor  
2670


Ground Floor  
0




**5 North**  
1 : 100

**7 South**  
1 : 100

**6 East**  
1 : 100

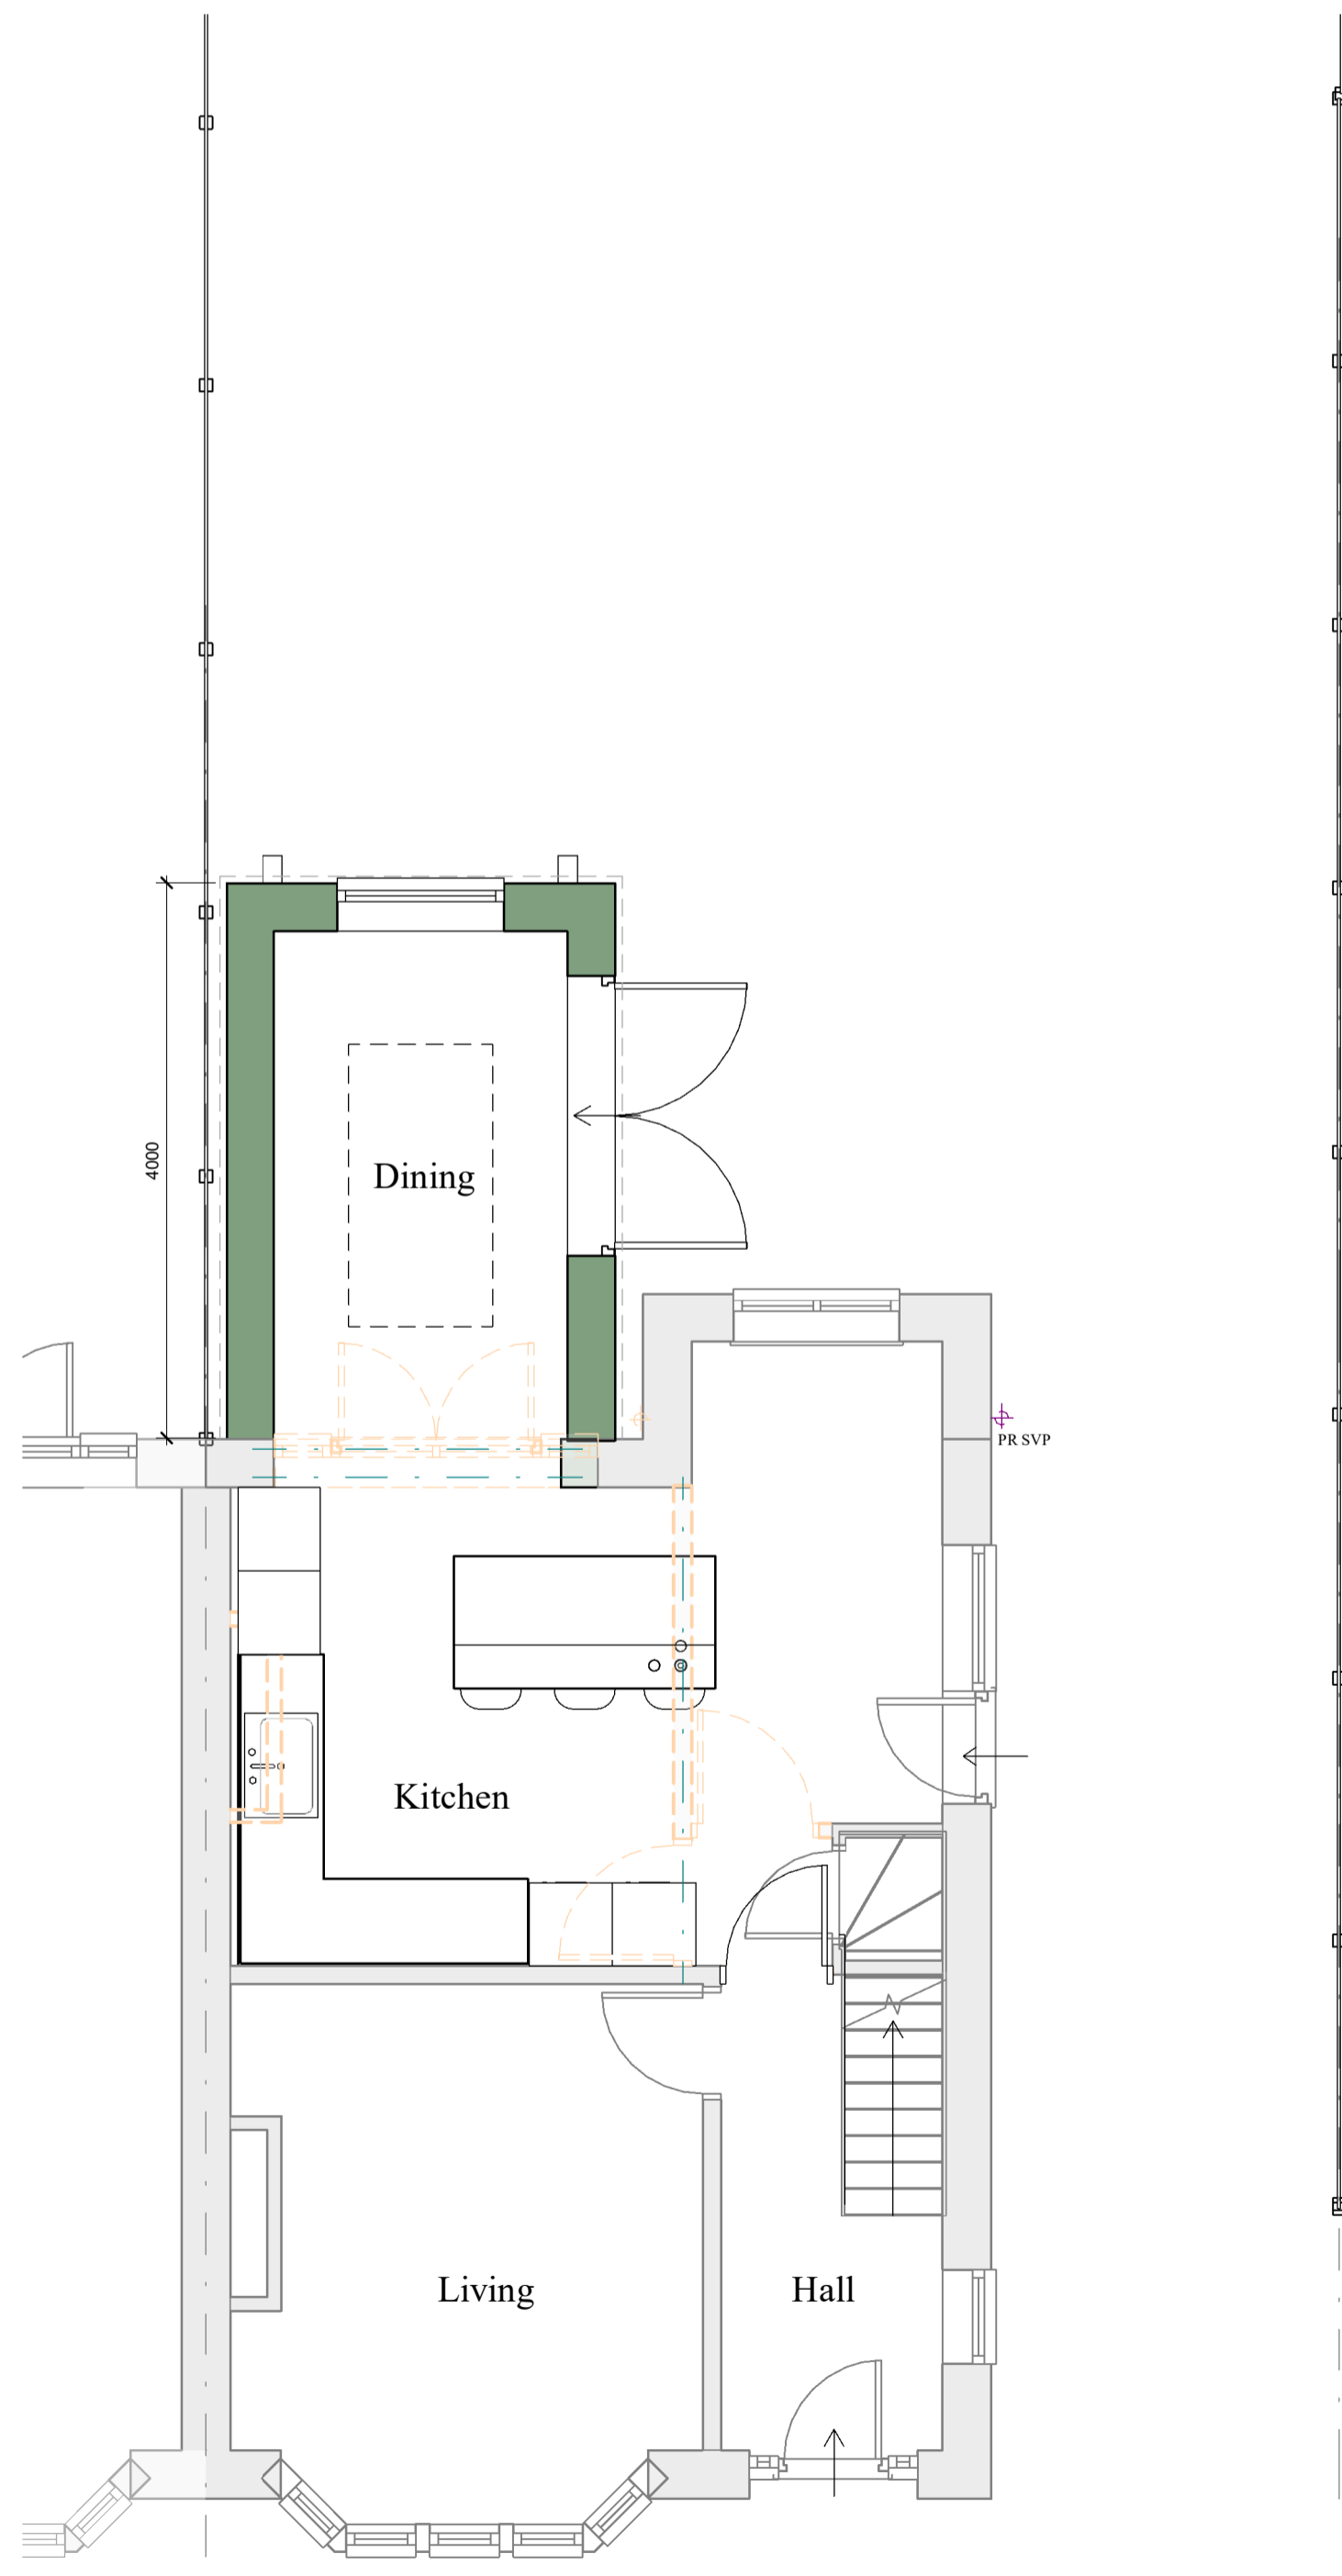

**1 Ground Floor**  
1 : 50

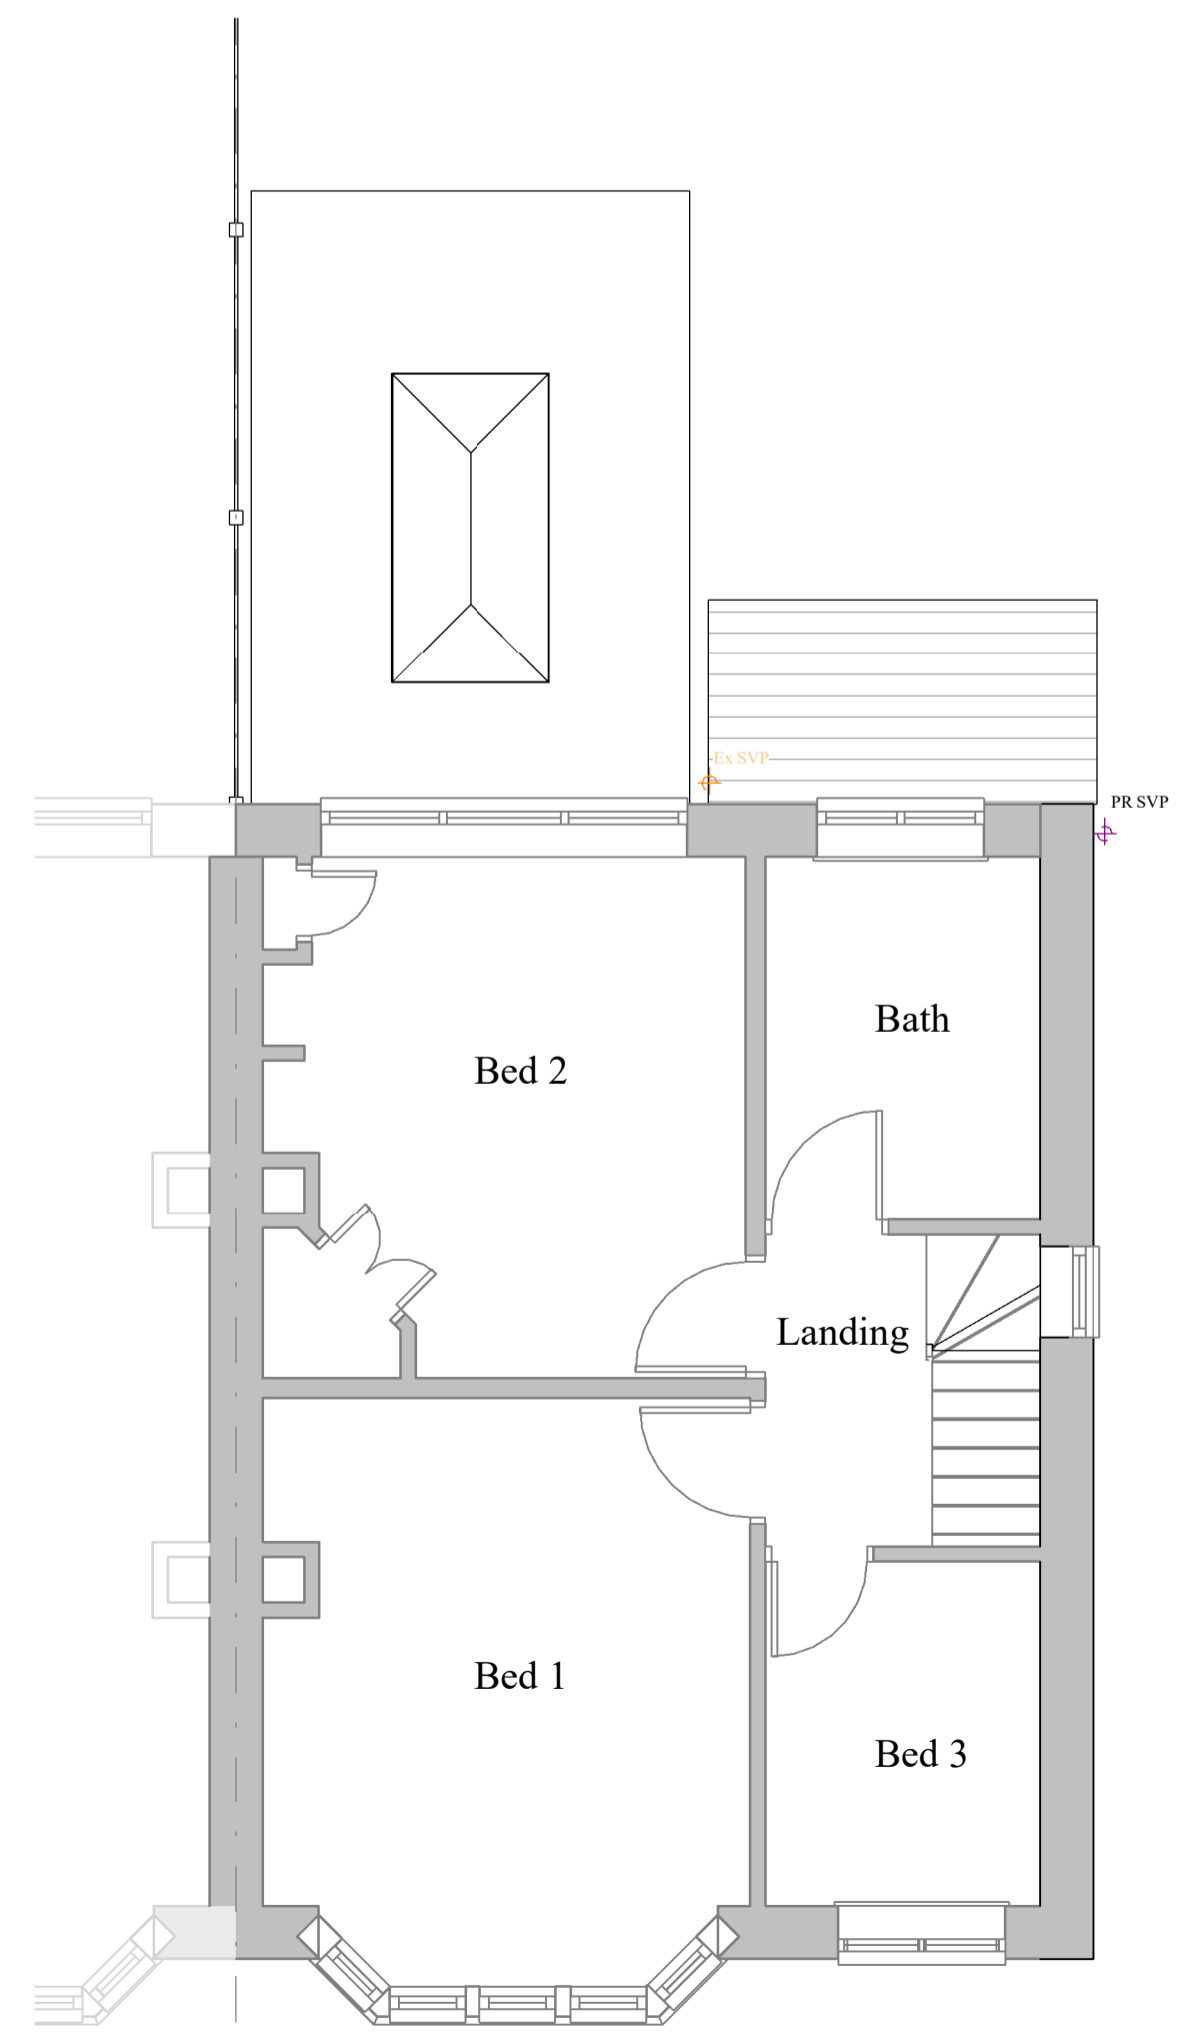

**2 First Floor**  
1 : 50


PR Loft Level  
5345

First Floor  
2670

Ground Floor  
0



**8 Section B-B**  
1 : 50

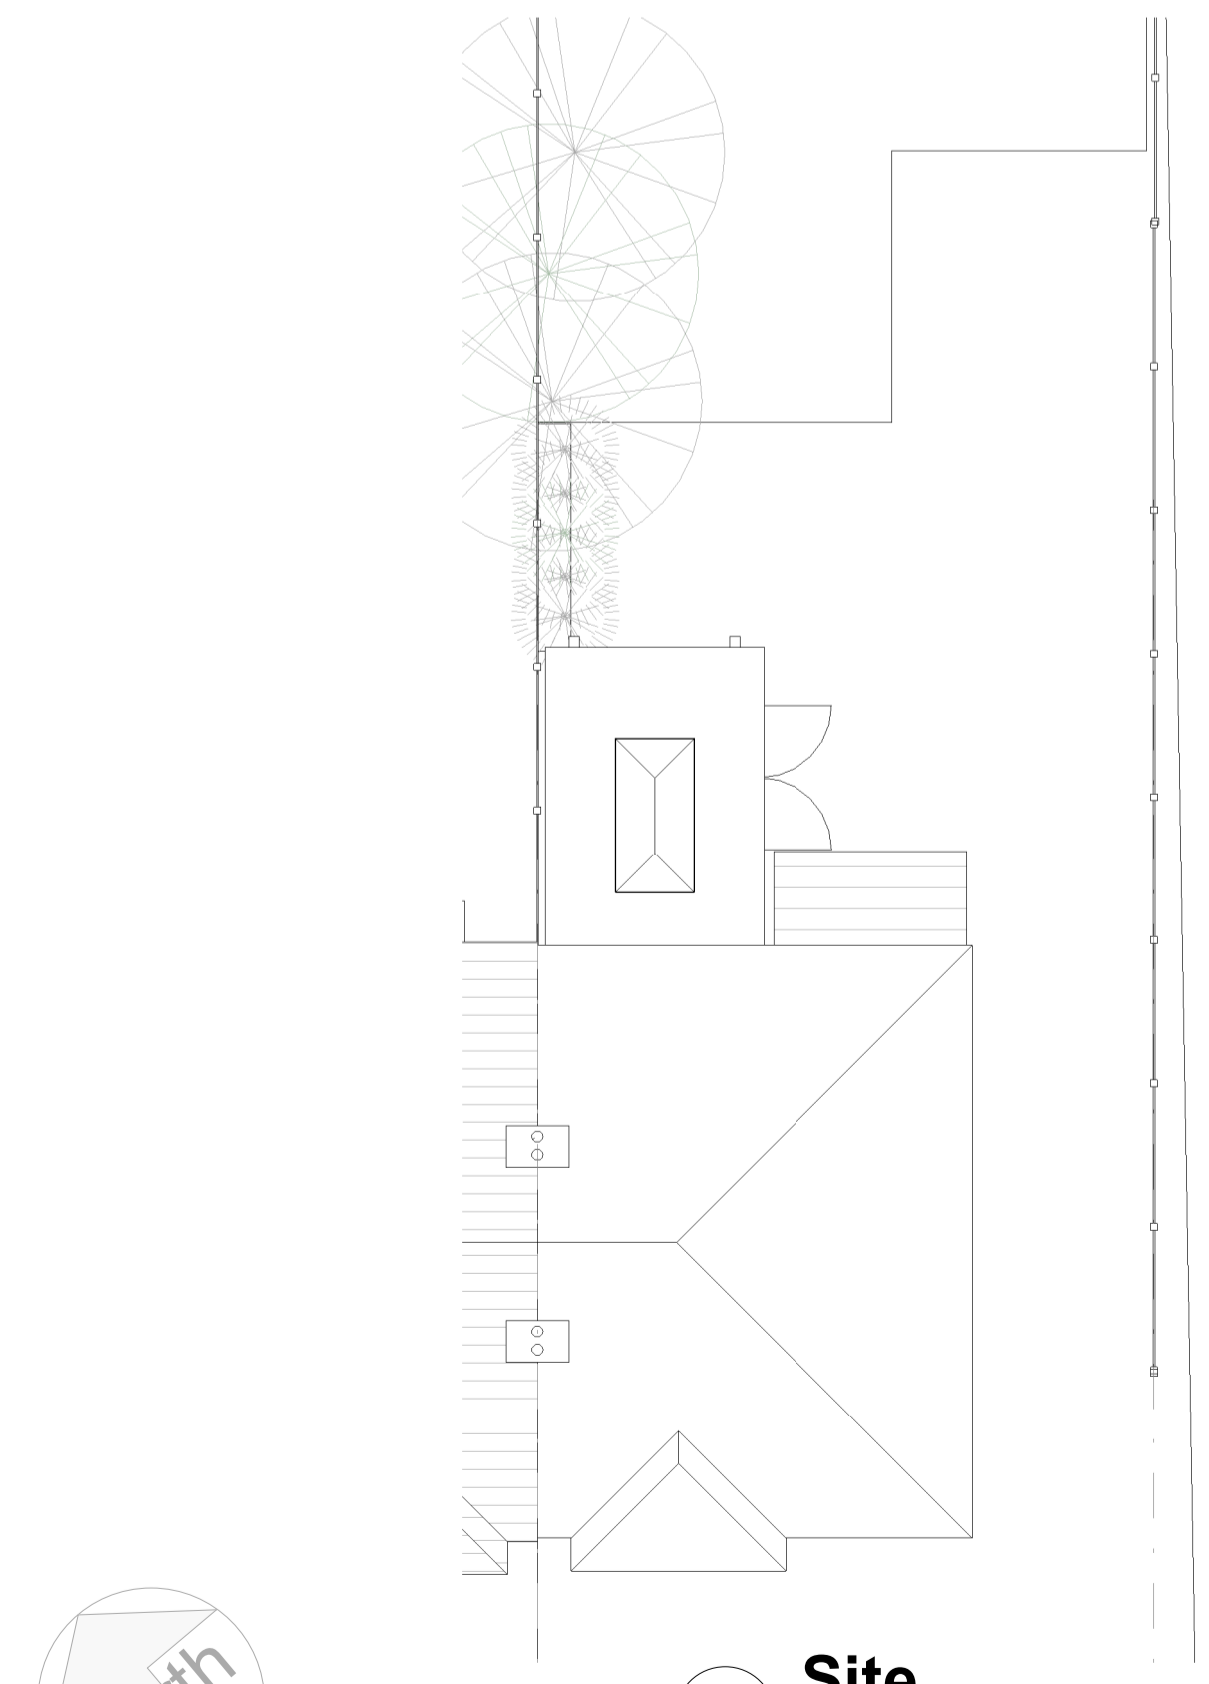

**4 Site**  
1 : 100

Rev: A	Description: Updated following first submission	Date: 08/04/2024
--------	---	------------------

**EMERALD**  
EMERALD ARCHITECTURAL DESIGN LTD

Status: Design Phase

Project: Mr & Mrs Jassi

21 Keith Road,  
Lillington,  
Leamington Spa,  
CV32 7DP

Dwg Title: Proposed

Scale: As indicated	Size: A1	Date: 08/04/2024 12:01:36	Drawn: JF
---------------------	----------	------------------------------	-----------

Dwg No: 0137 - 10

**CIAT**  
CHARTERED PRACTICE