

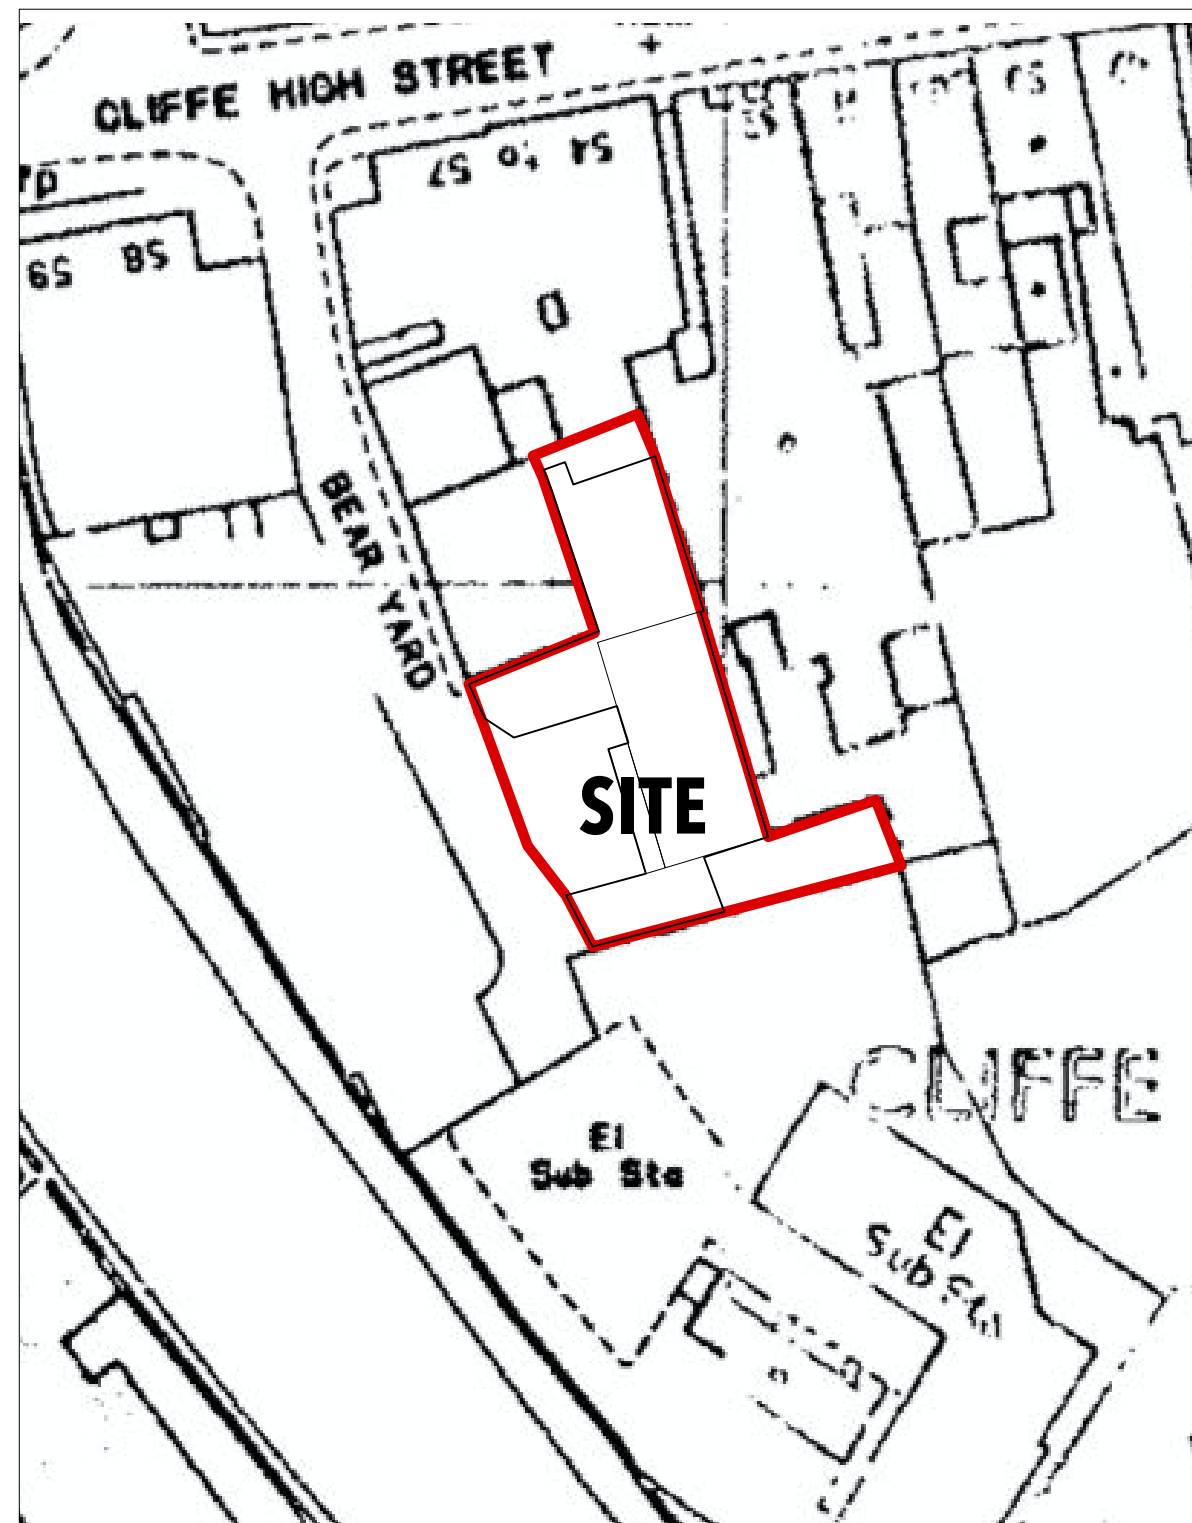


**LOCATION PLAN 1:1250**

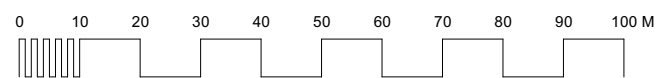

**BLOCK PLAN 1:500**

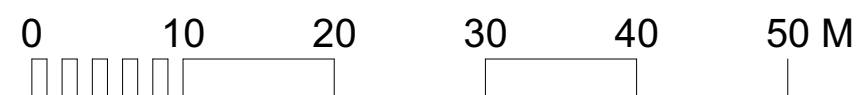

Rev	Date	Description
-----	------	-------------

Client  
**J SWAN ESQ**

Project  
4 BEAR YARD  
LEWES

Drawing  
**LOCATION & BLOCK PLANS**

Scale	Status	Date
1:1250/500 @A3	PLANNING	30.10.23
Drawing No.	Revision	

**308-P1**