

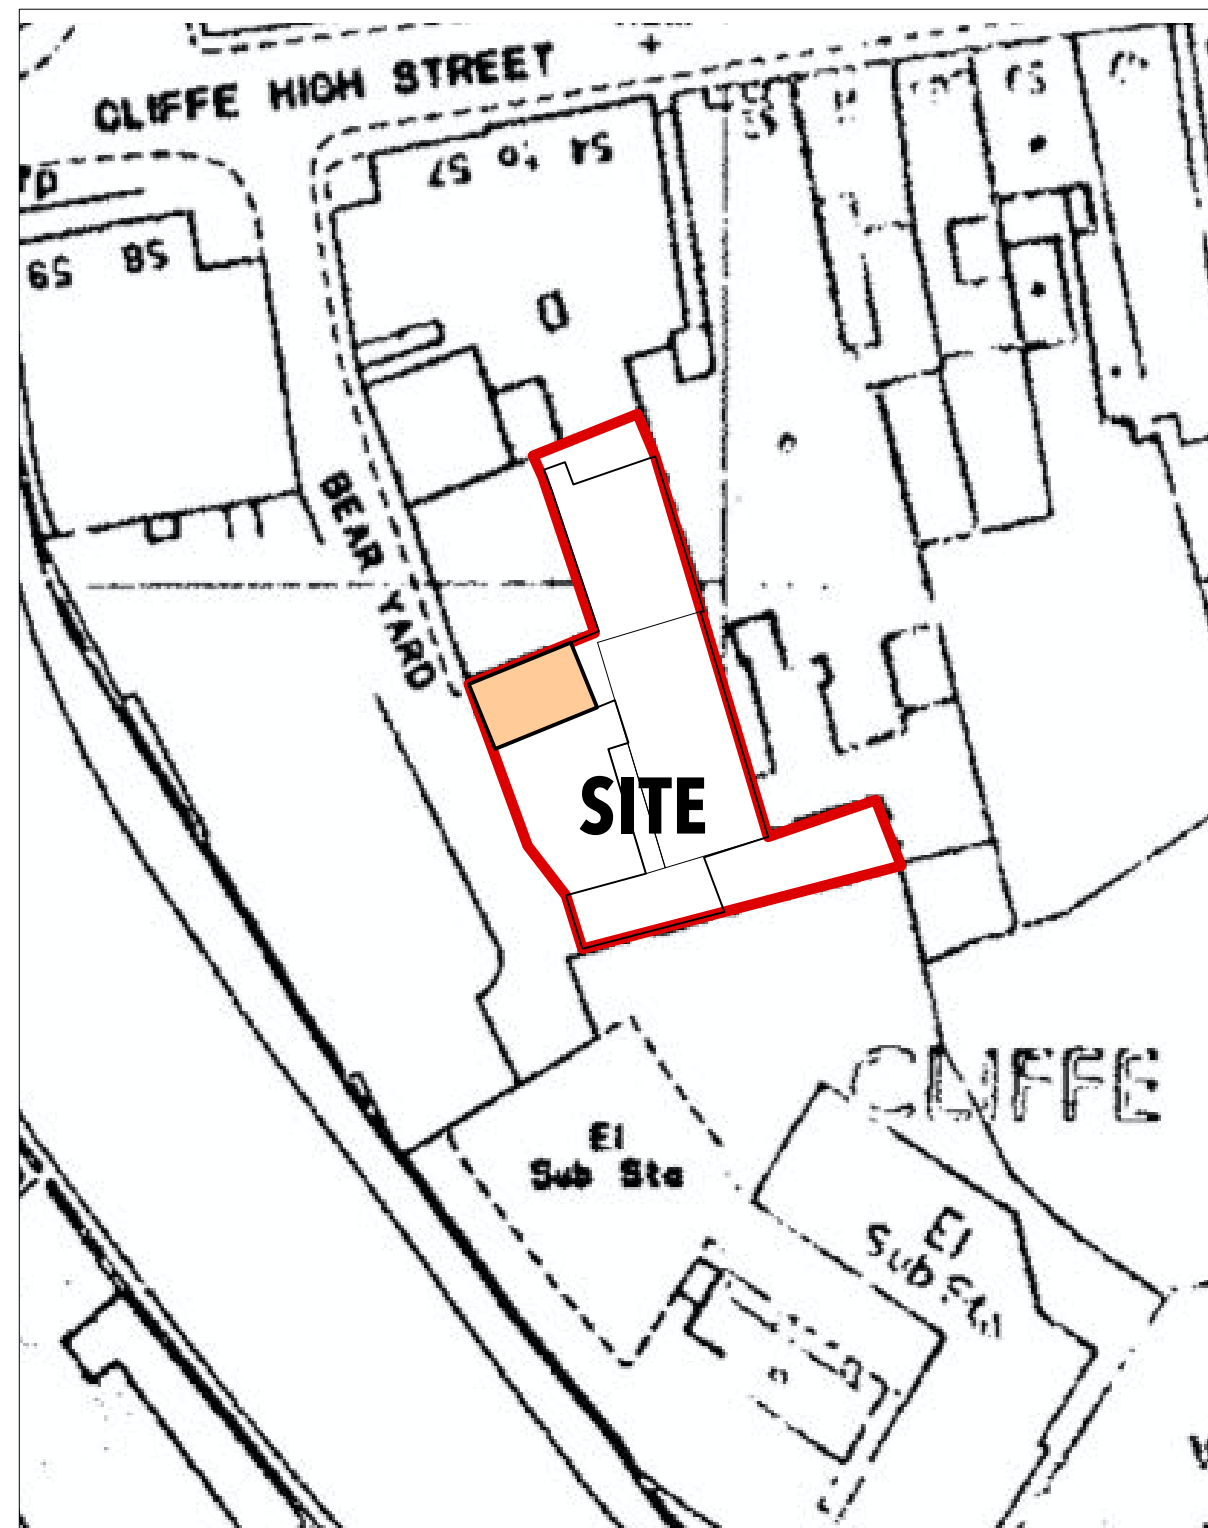


LOCATION PLAN 1:1250

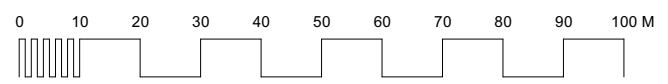

BLOCK PLAN 1:500

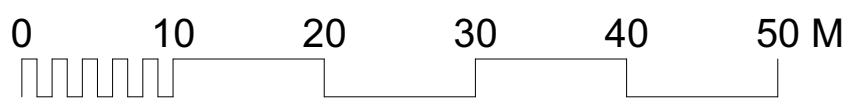

Rev	Date	Description

Client
J SWAN ESQ

Project
4 BEAR YARD
LEWES

Drawing
**LOCATION & BLOCK PLANS
AS PROPOSED**

Scale	Status	Date
1:1250/500 @A3	PLANNING	7.2.24
Drawing No.	Revision	

308-P8