


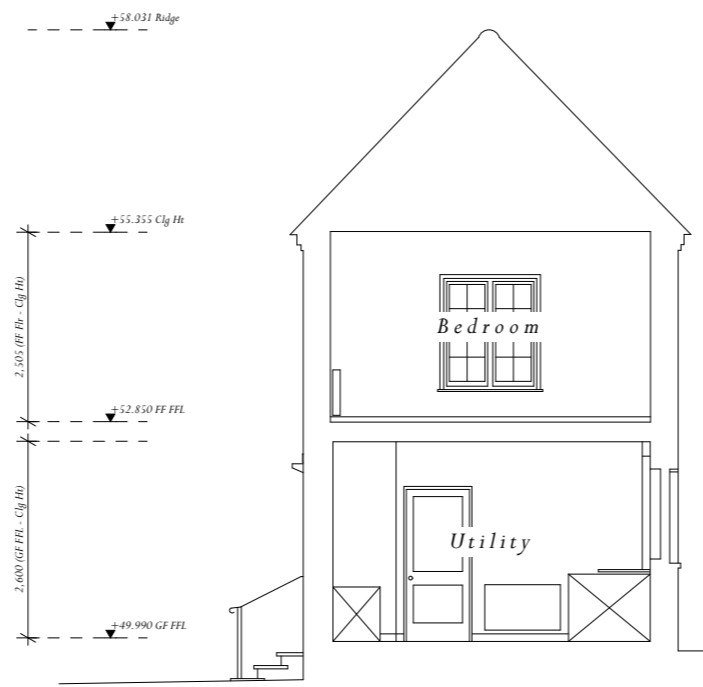


EXISTING SECTION A



EXISTING SECTION B

EXISTING SECTIONS


OLD KINGSHAM FARM

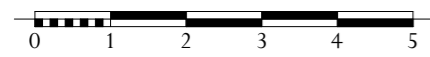

Scale 1:100

Scale: 1:100 @ A3

Drawing Number: 6415/PL19 | March 2024 | Drawn By: GH, APK, KW | Checked by: RC

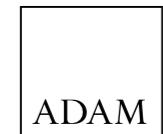

ADAM ARCHITECTURE

www.Adam Architecture.com contact@Adam Architecture.com