




Existing Elevations.

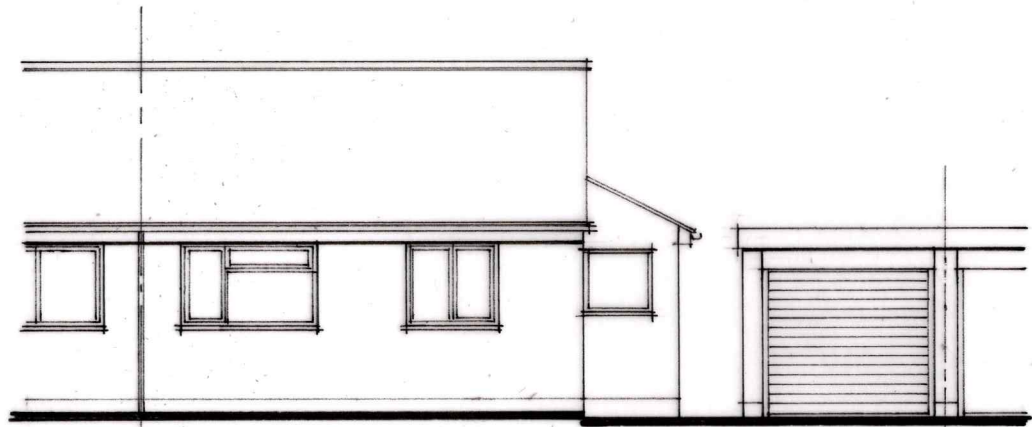


west. 1:100.

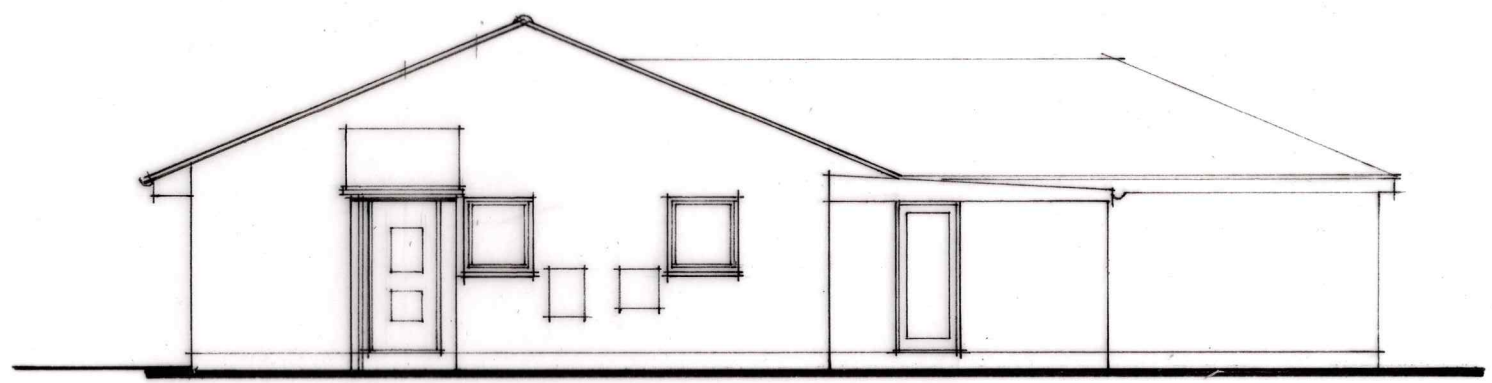

south.

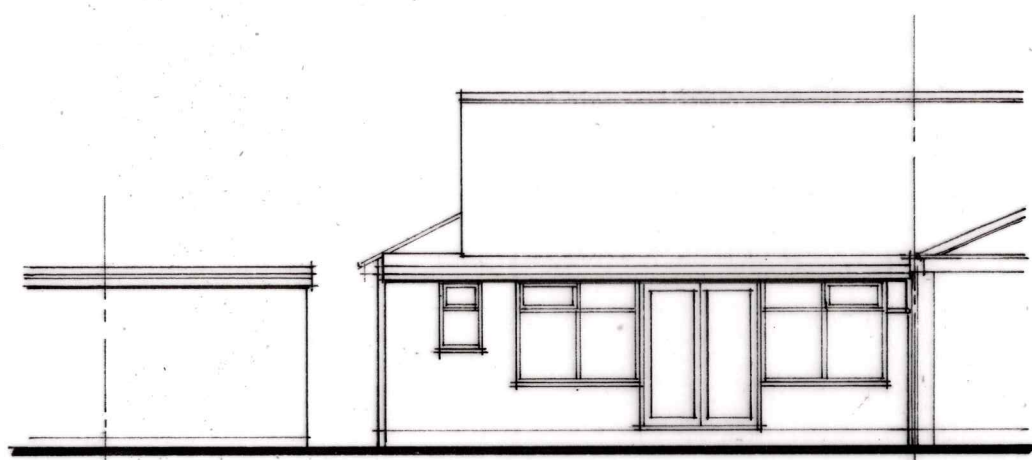

east.

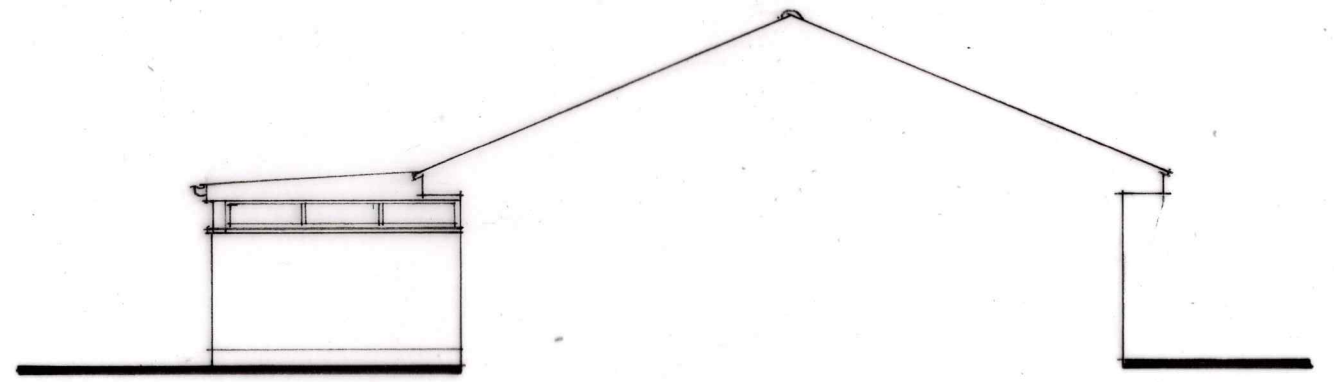

north.

TREVOR J. BELL ARCHITECTURAL SERVICES. 01420 473131. 3 CHURCH COTTAGES, BLACKMOOR, LISS, HANTS. GU33 6BW	
Alterations at 11 Pine Walk, Liss Forest, Liss GU33 7AT for Mr D. Ayres.	
T799/02.	DATE: MARCH 2024. SCALE: 1:100 (@A3 SIZE)