


This drawing is the Copyright of Richard Mazillius and may not be altered or reproduced in any way without written permission of Richard Mazillius.


Written dimensions supersede scaled dimensions. All dimensions to be checked on site by the Contractor before commencement of the works or before components are fabricated.

This drawing is to be used only for the purposes intended and as described in the drawing title box.

This drawing to be read in conjunction with all other project drawings, including other appointed Consultant drawings as applicable to the project.


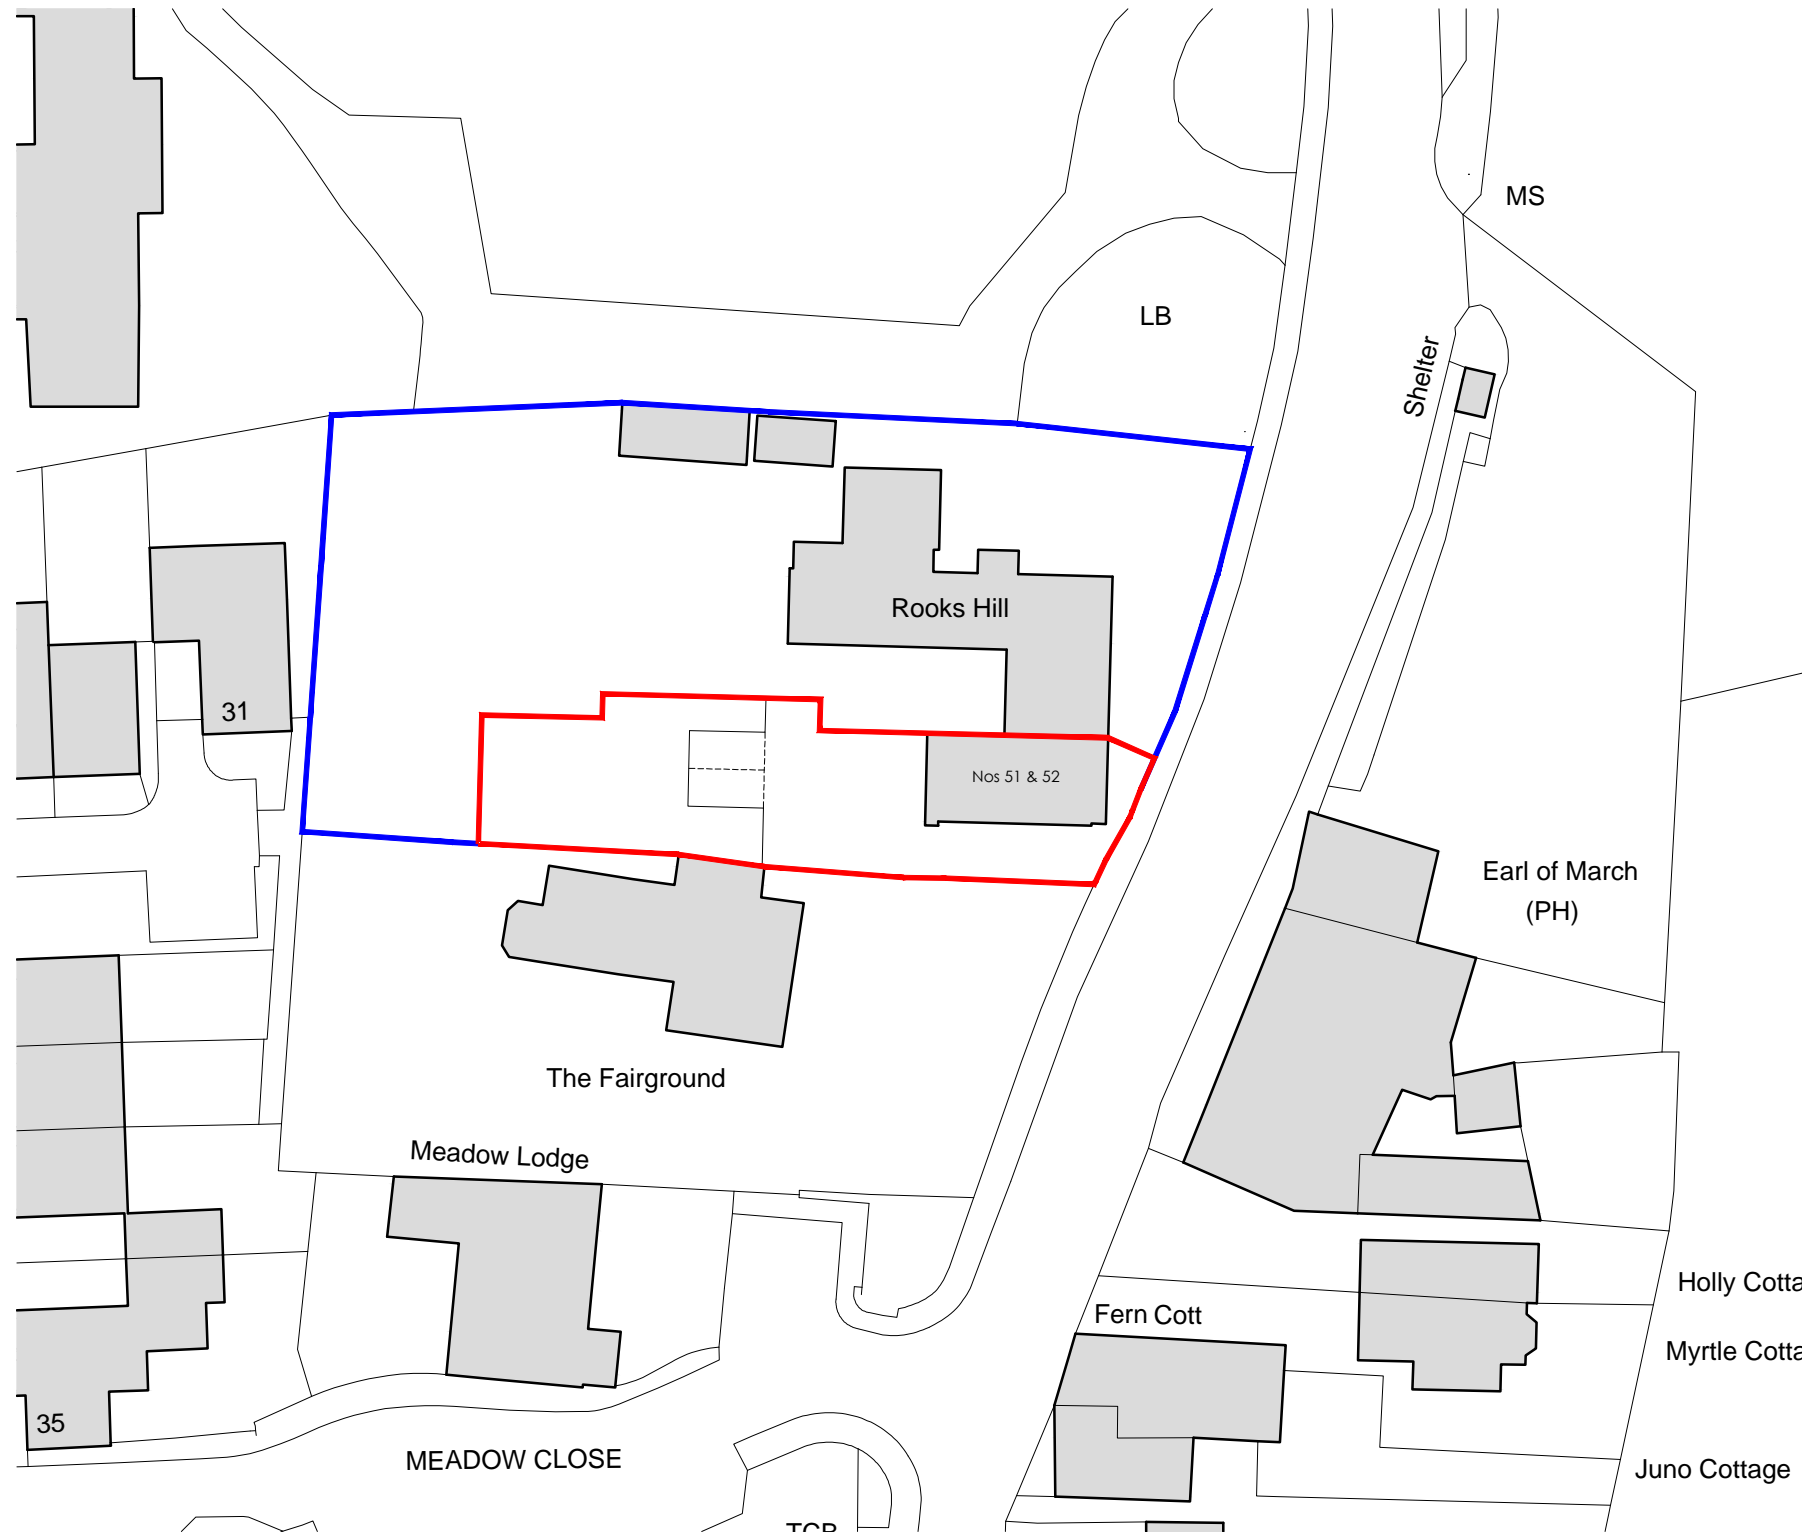


Block Plan

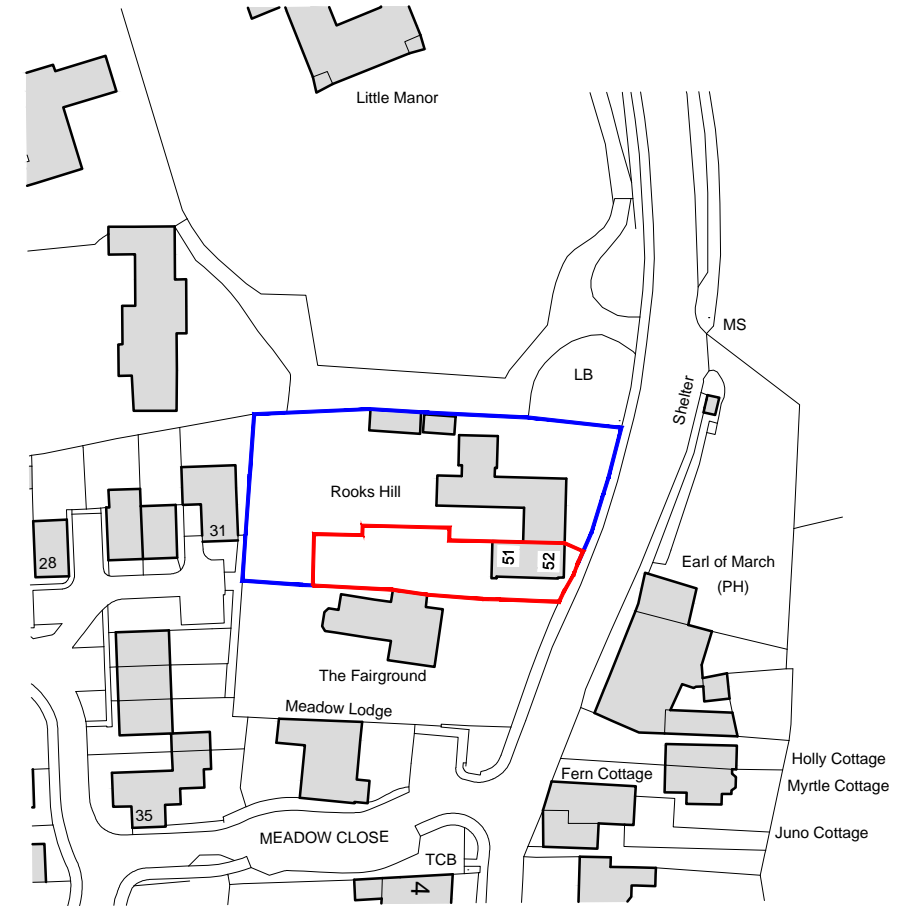

Ordnance Survey, (c) Crown Copyright 2018. All rights reserved. Licence number 100022432

Location Plan

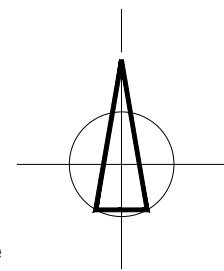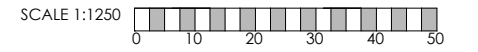

Revision	Date	Description
----------	------	-------------

Richard Mazillius
Architecture

1 Kings Road, Binstead, Ryde, Isle of Wight, PO33 3RX
tel: 01983 616352 mobile: 07881 651766 e-mail: info@richardmazillius.co.uk

Client	Mr & Mrs T Jones
Project	Nos 51 and 52 Lavant Chichester PO18 0BQ

BLOCK & LOCATION PLANS		
Scale	Date	Drawn
1:500, 1:1250 @ A3	Jan 2023	mrm
Project No.	Drawing No.	Revision
23013	102	B