


ROSEHILL BARN, SO21.

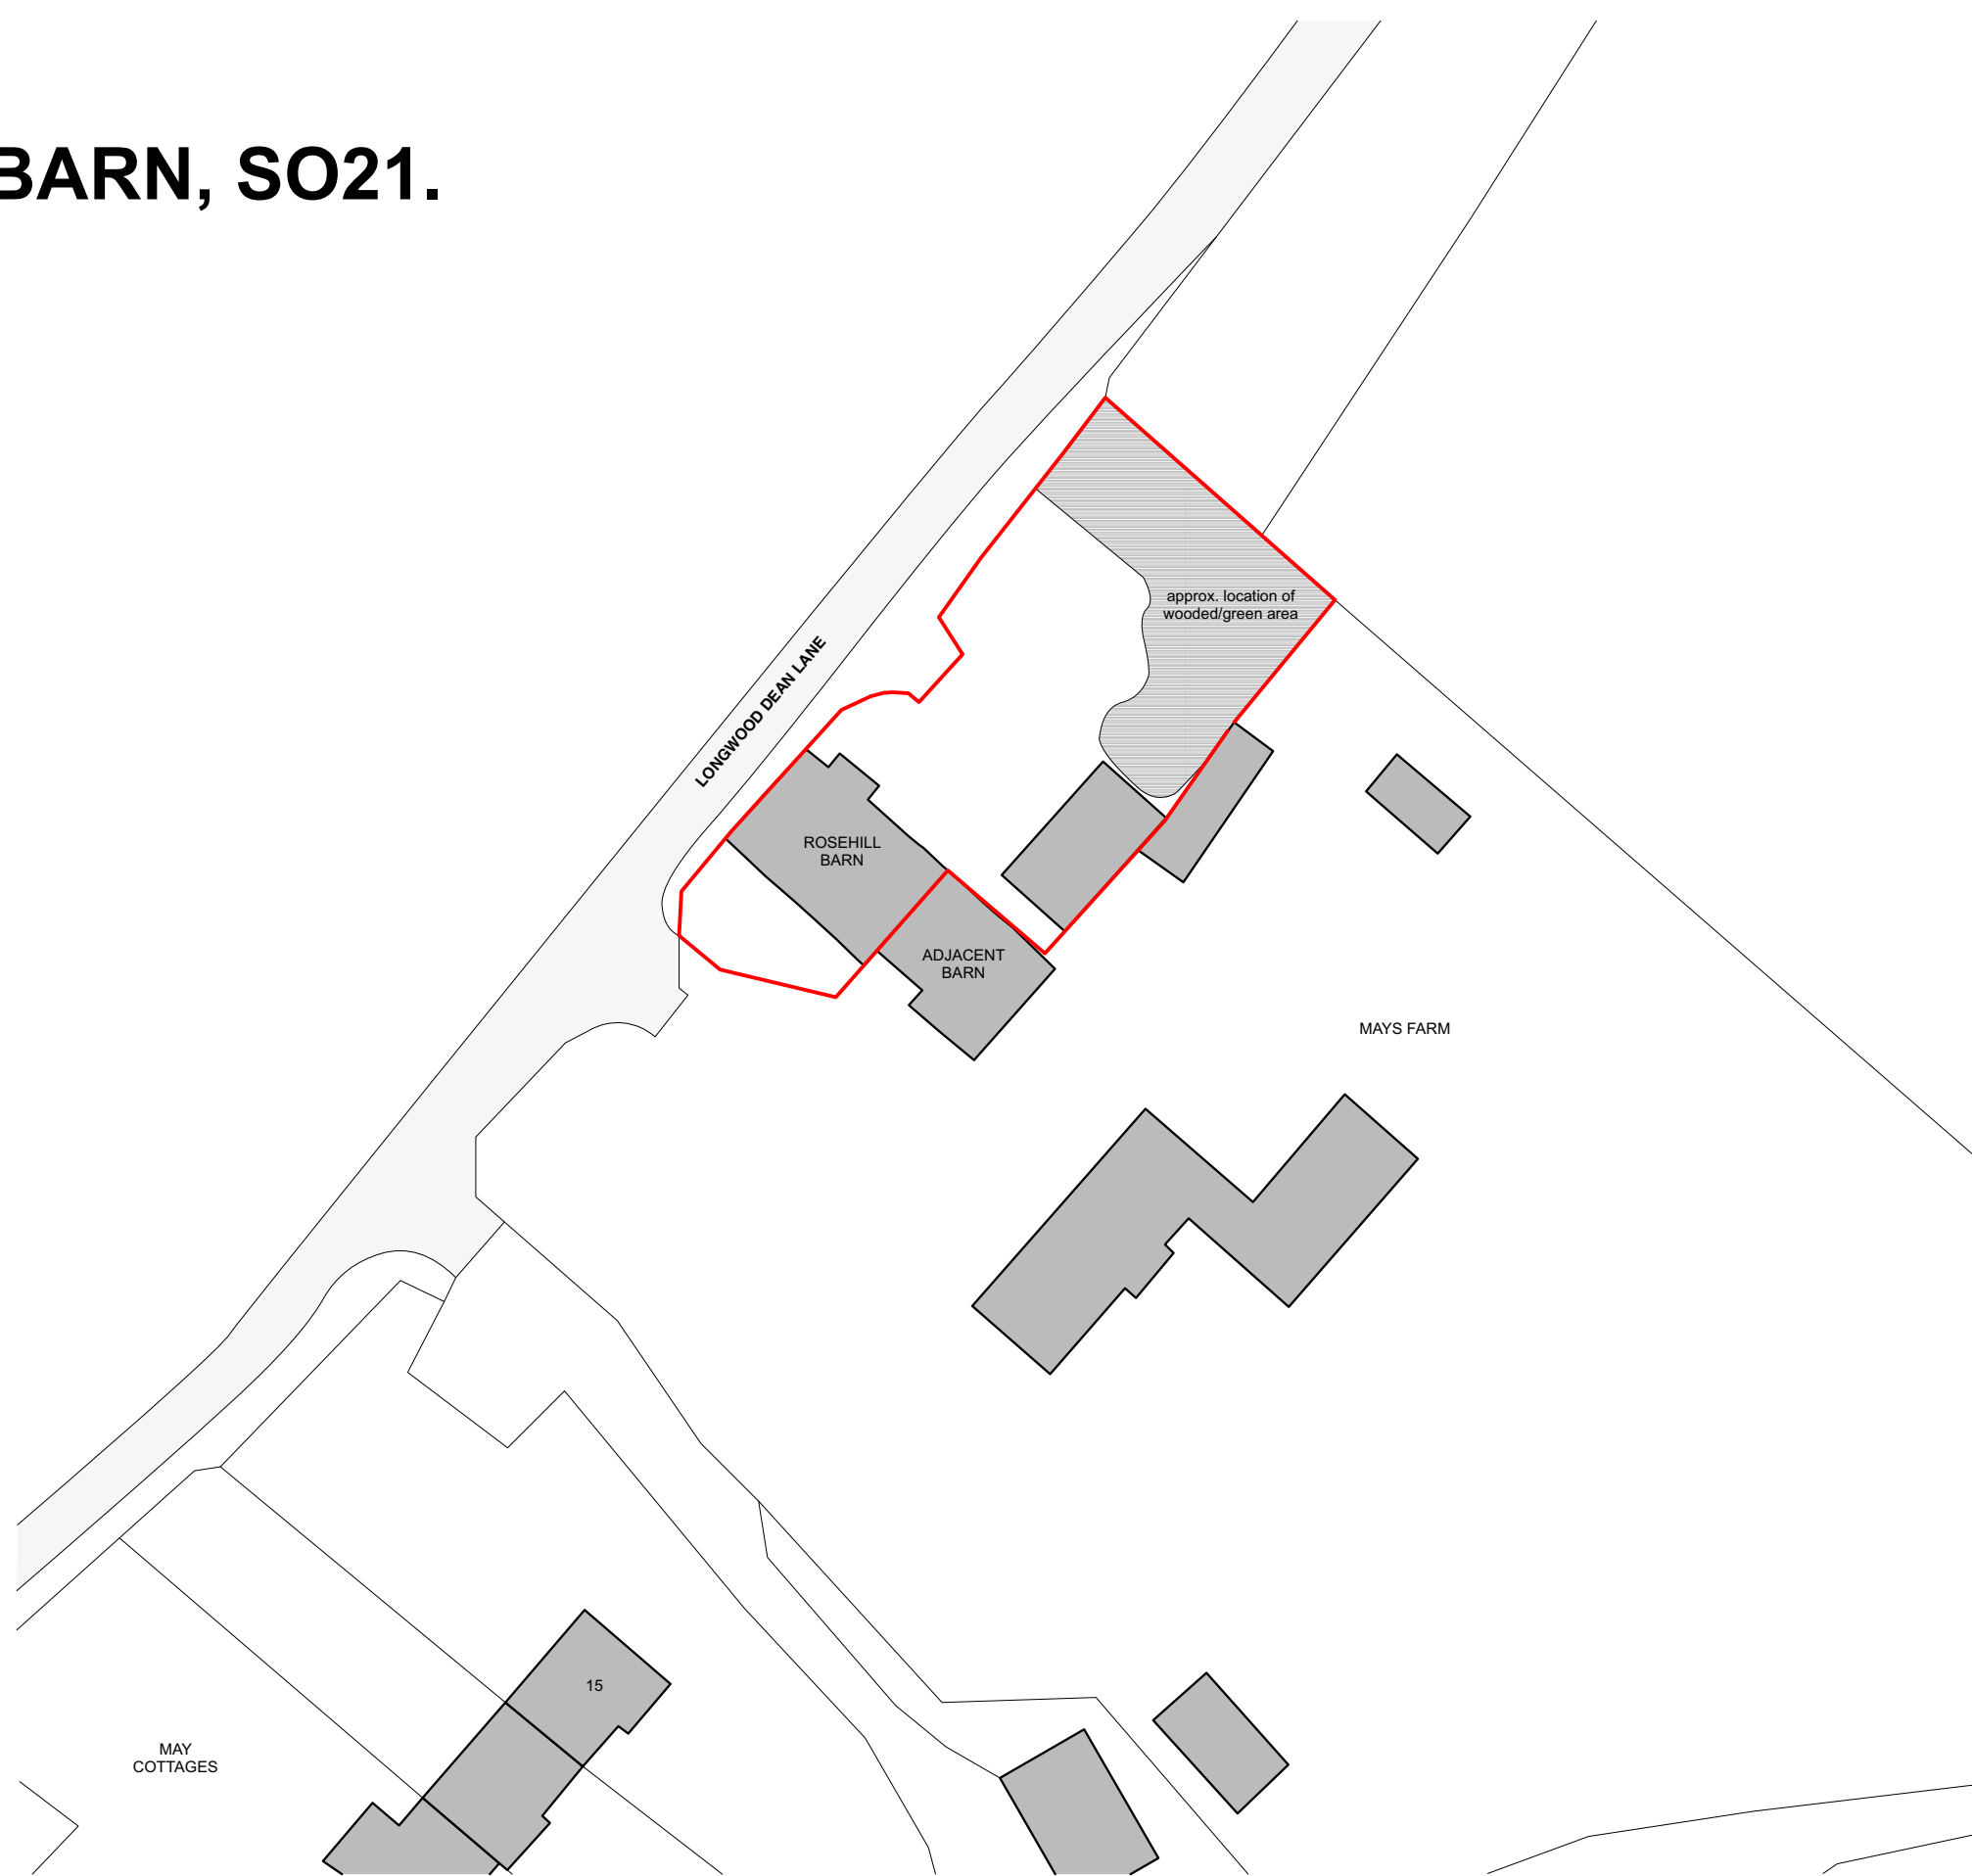

— site boundary

N.B. LAHA ACCEPT NO RESPONSIBILITY FOR SURVEY BY OTHERS.
 N.B. ALL DIMENSIONS TO BE CHECKED ON SITE.

BLOCK PLAN AS EXISTING 1:500 @ A3

revision	date	drawn	description
LA HALLY ARCHITECT			
11 CHARLECOTE MEWS		01962 843 500	
STAPLE GARDENS		design@lahally.com	
WINCHESTER, SO23 8SR		www.lahally.com	
DRAWING STATUS: ISSUED FOR PLANNING SUBMISSION			
client	MR. GRIFFITHS		
job	ROSEHILL BARN, SO21.		
drawing	EXISTING BLOCK PLAN		
date	drawn	scale	drawing no.
MAR 2024	RM/AHNM	1:500 @ A3	753.SU.BLOCK

