




# ROSEHILL BARN, SO21.

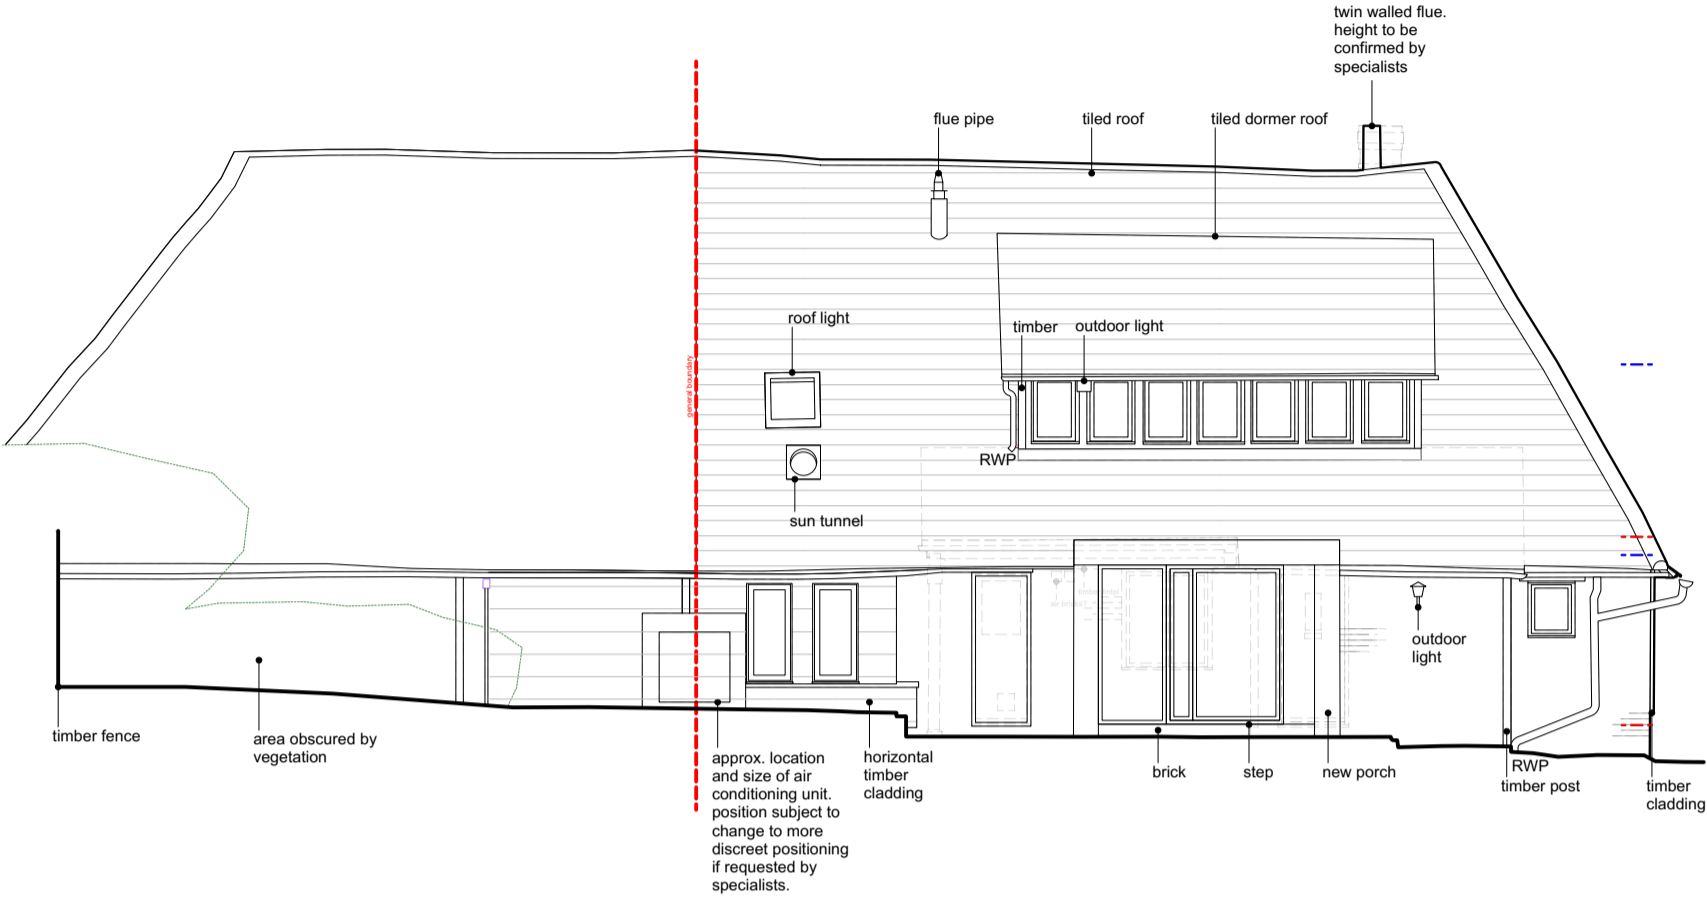


**FRONT ELEVATION**

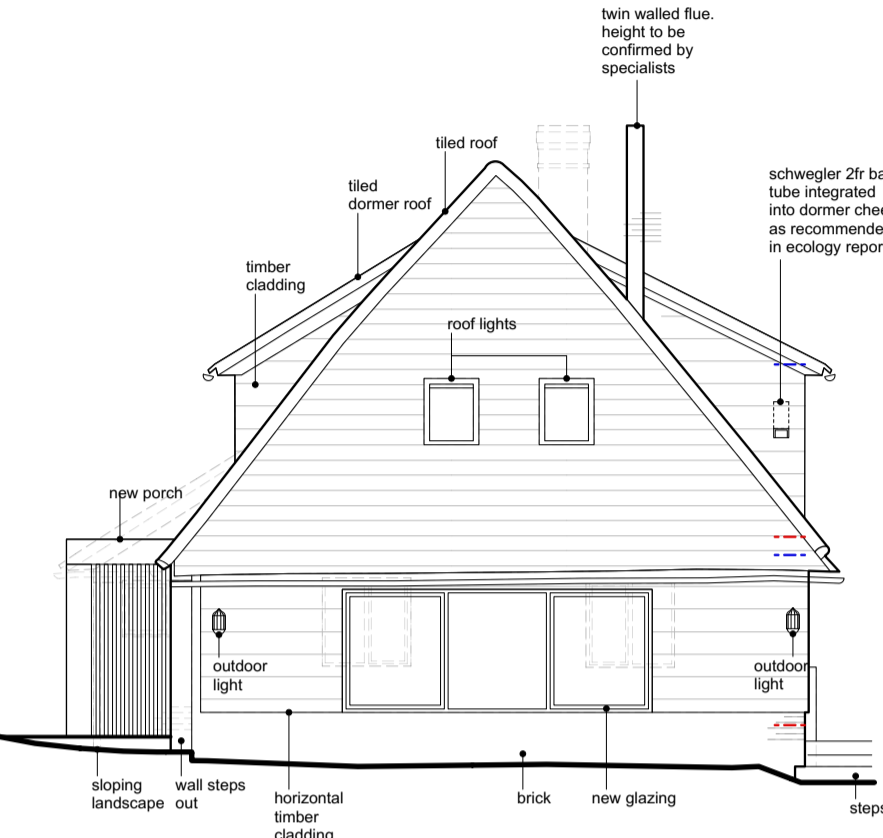


**FLANK ELEVATION**

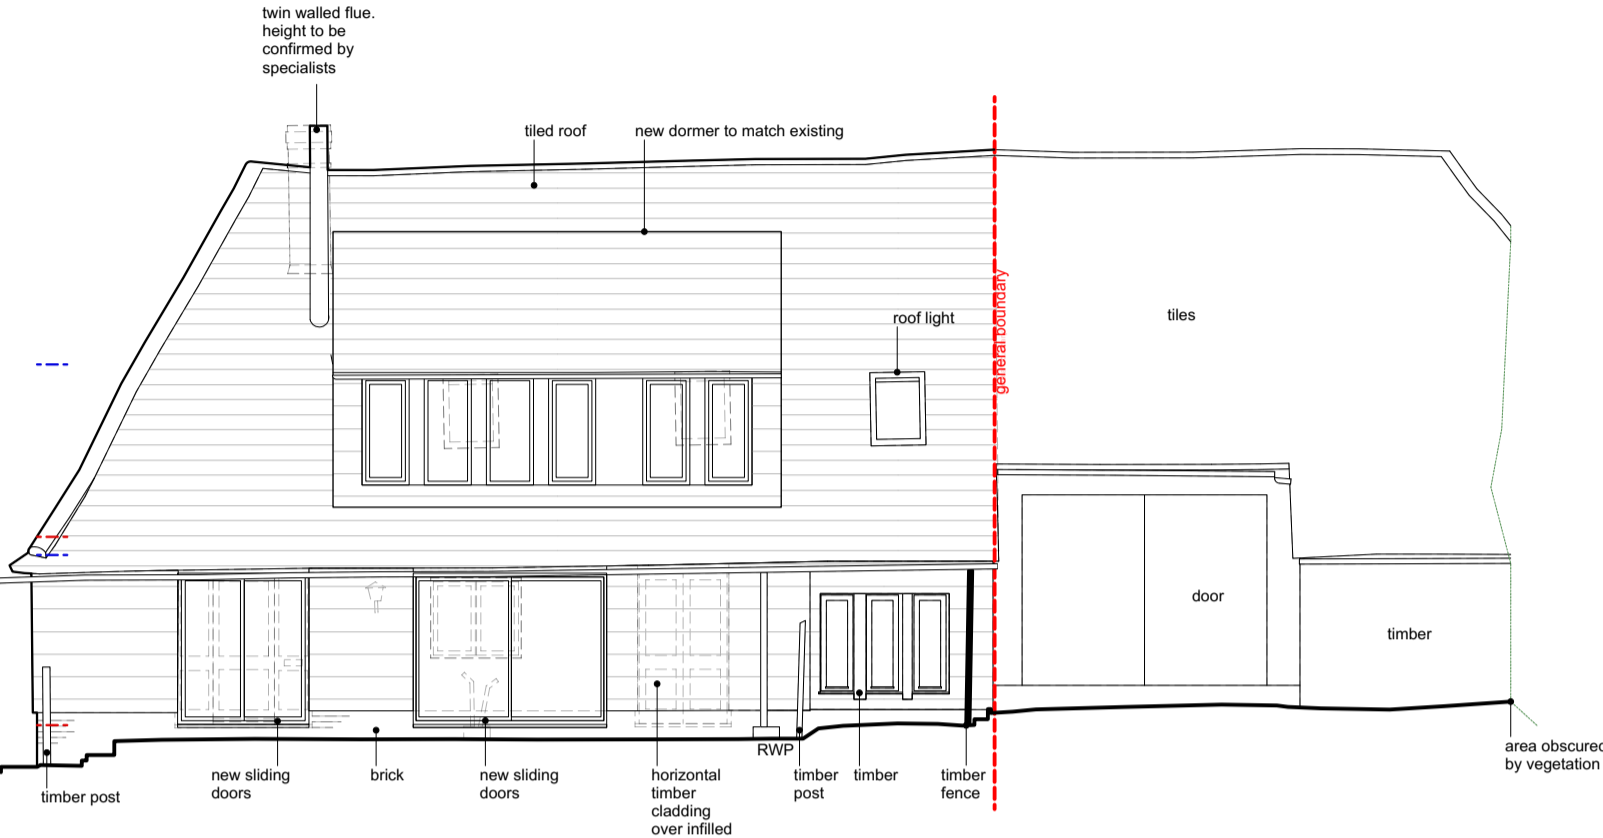


**REAR ELEVATION**

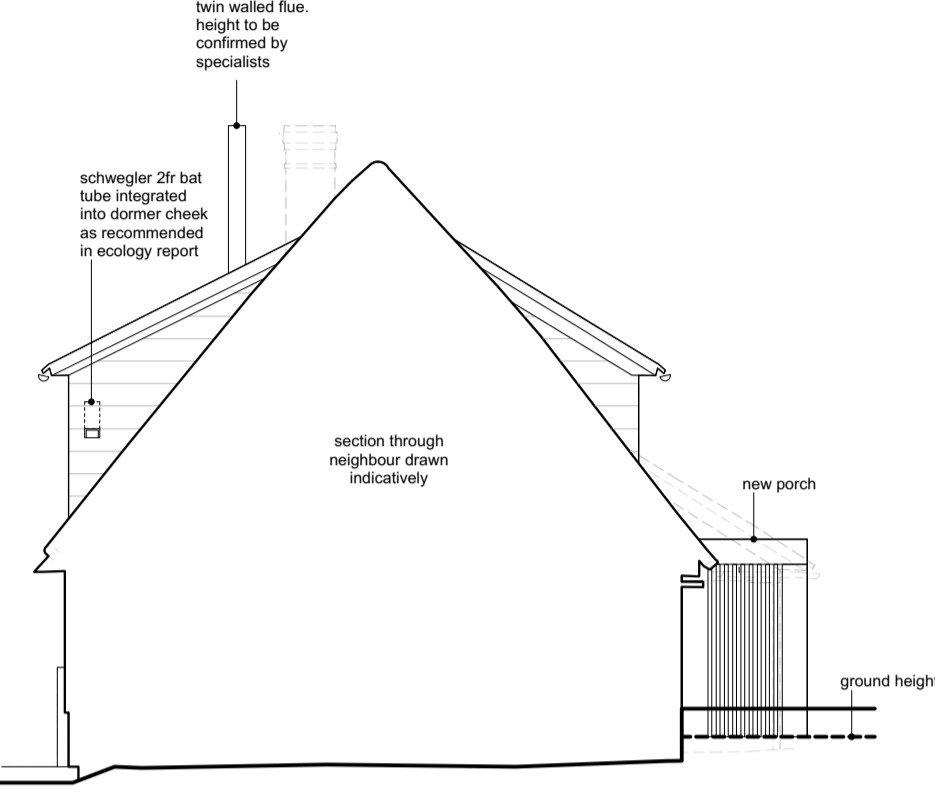

**FLANK 2 ELEVATION**

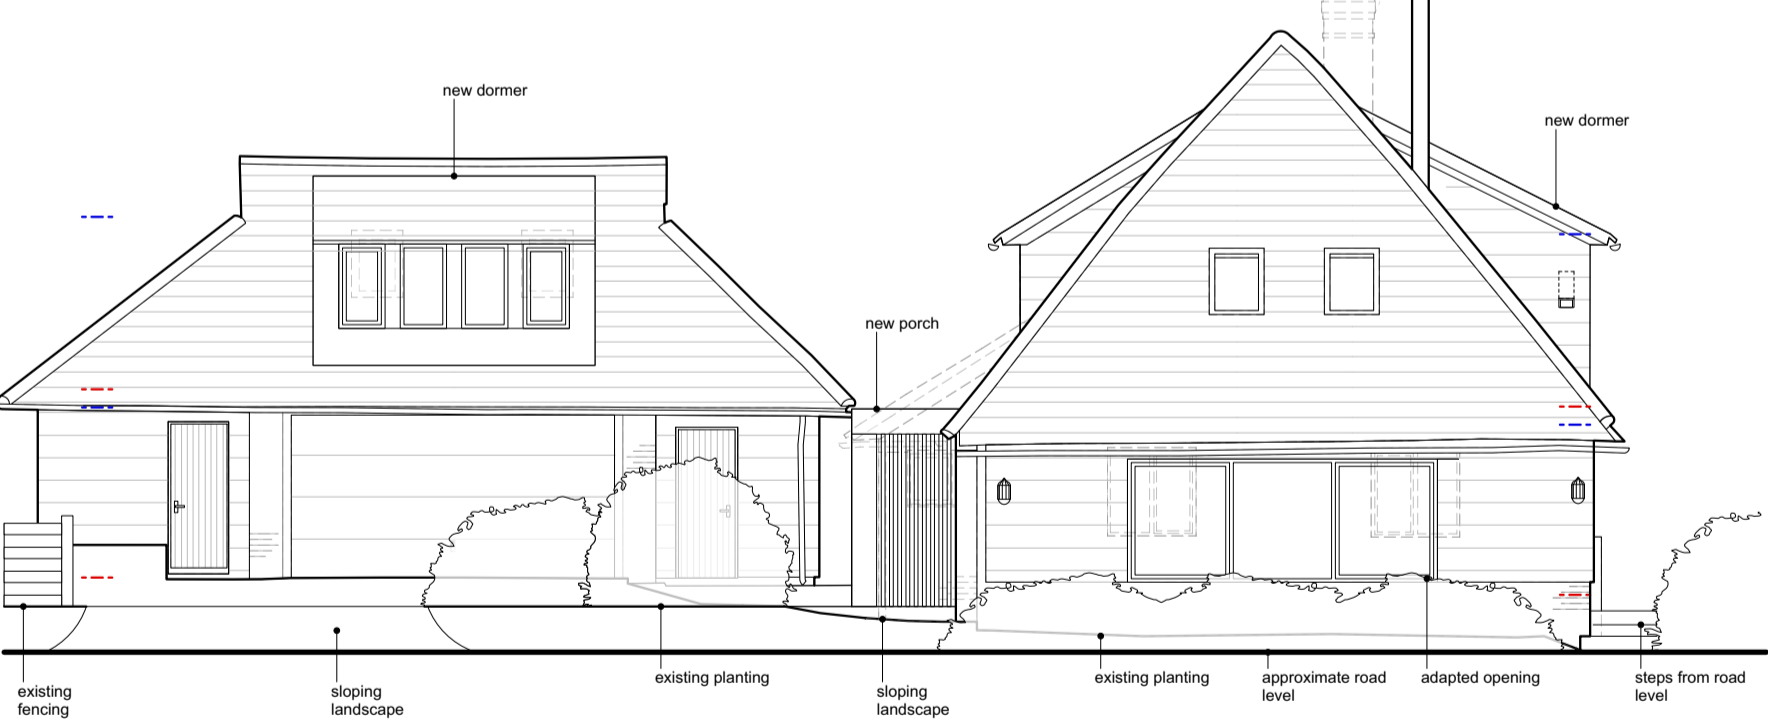

**STREET ELEVATION (indicative)**

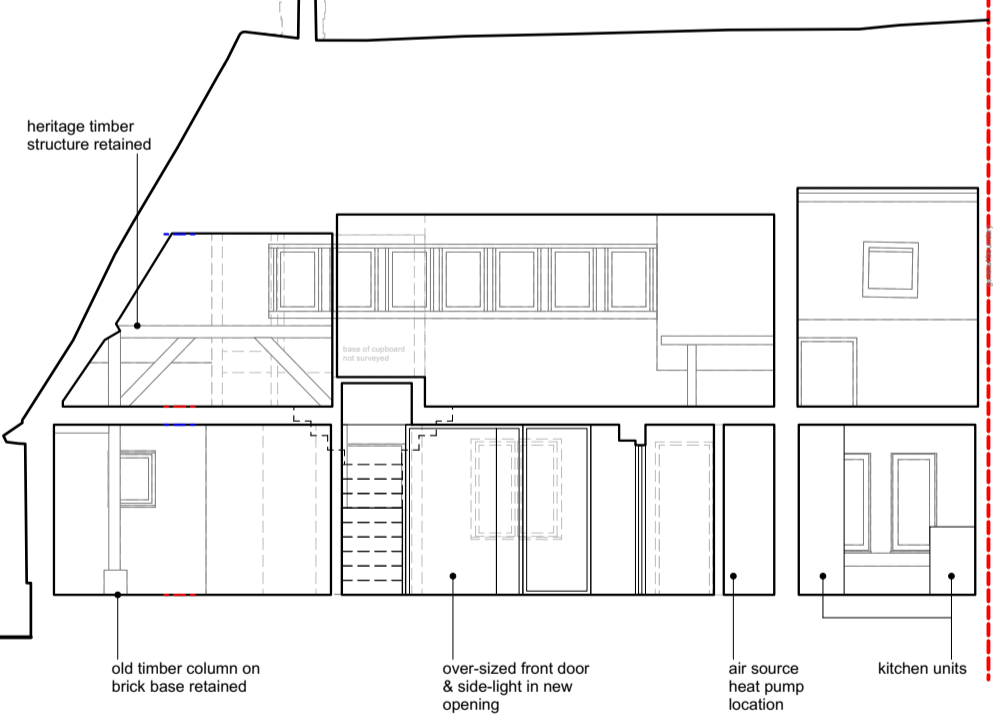

**SECTION A1**

N.B. THESE DRAWINGS ARE FOR PLANNING PURPOSES ONLY.  
 N.B. LAHA DO NOT ACCEPT RESPONSIBILITY FOR SURVEY BY OTHERS.  
 N.B. LANDSCAPING NOT SURVEYED & DRAWN INDICATIVELY.  
 N.B. ALL DIMENSIONS TO BE CHECKED ON SITE.

**ELEVATIONS AS PROPOSED 1:100 @ A1 (BARN)**



REV.	DATE	BY	DESCRPTION

**LA HALLY ARCHITECT**  
 11 CHARLOTTÉ MEWS  
 2ND FLOOR  
 BANGOR, N. IRELAND BT21 4PH  
 www.lahally.com  
 0962 840 500

**MR. GRIFFITHS**

**ROSEHILL BARN, SO21**

**PROPOSED ELEVATIONS**

792-PL 110