


**1** Proposed 1:50  
Side Elevation (South-East)

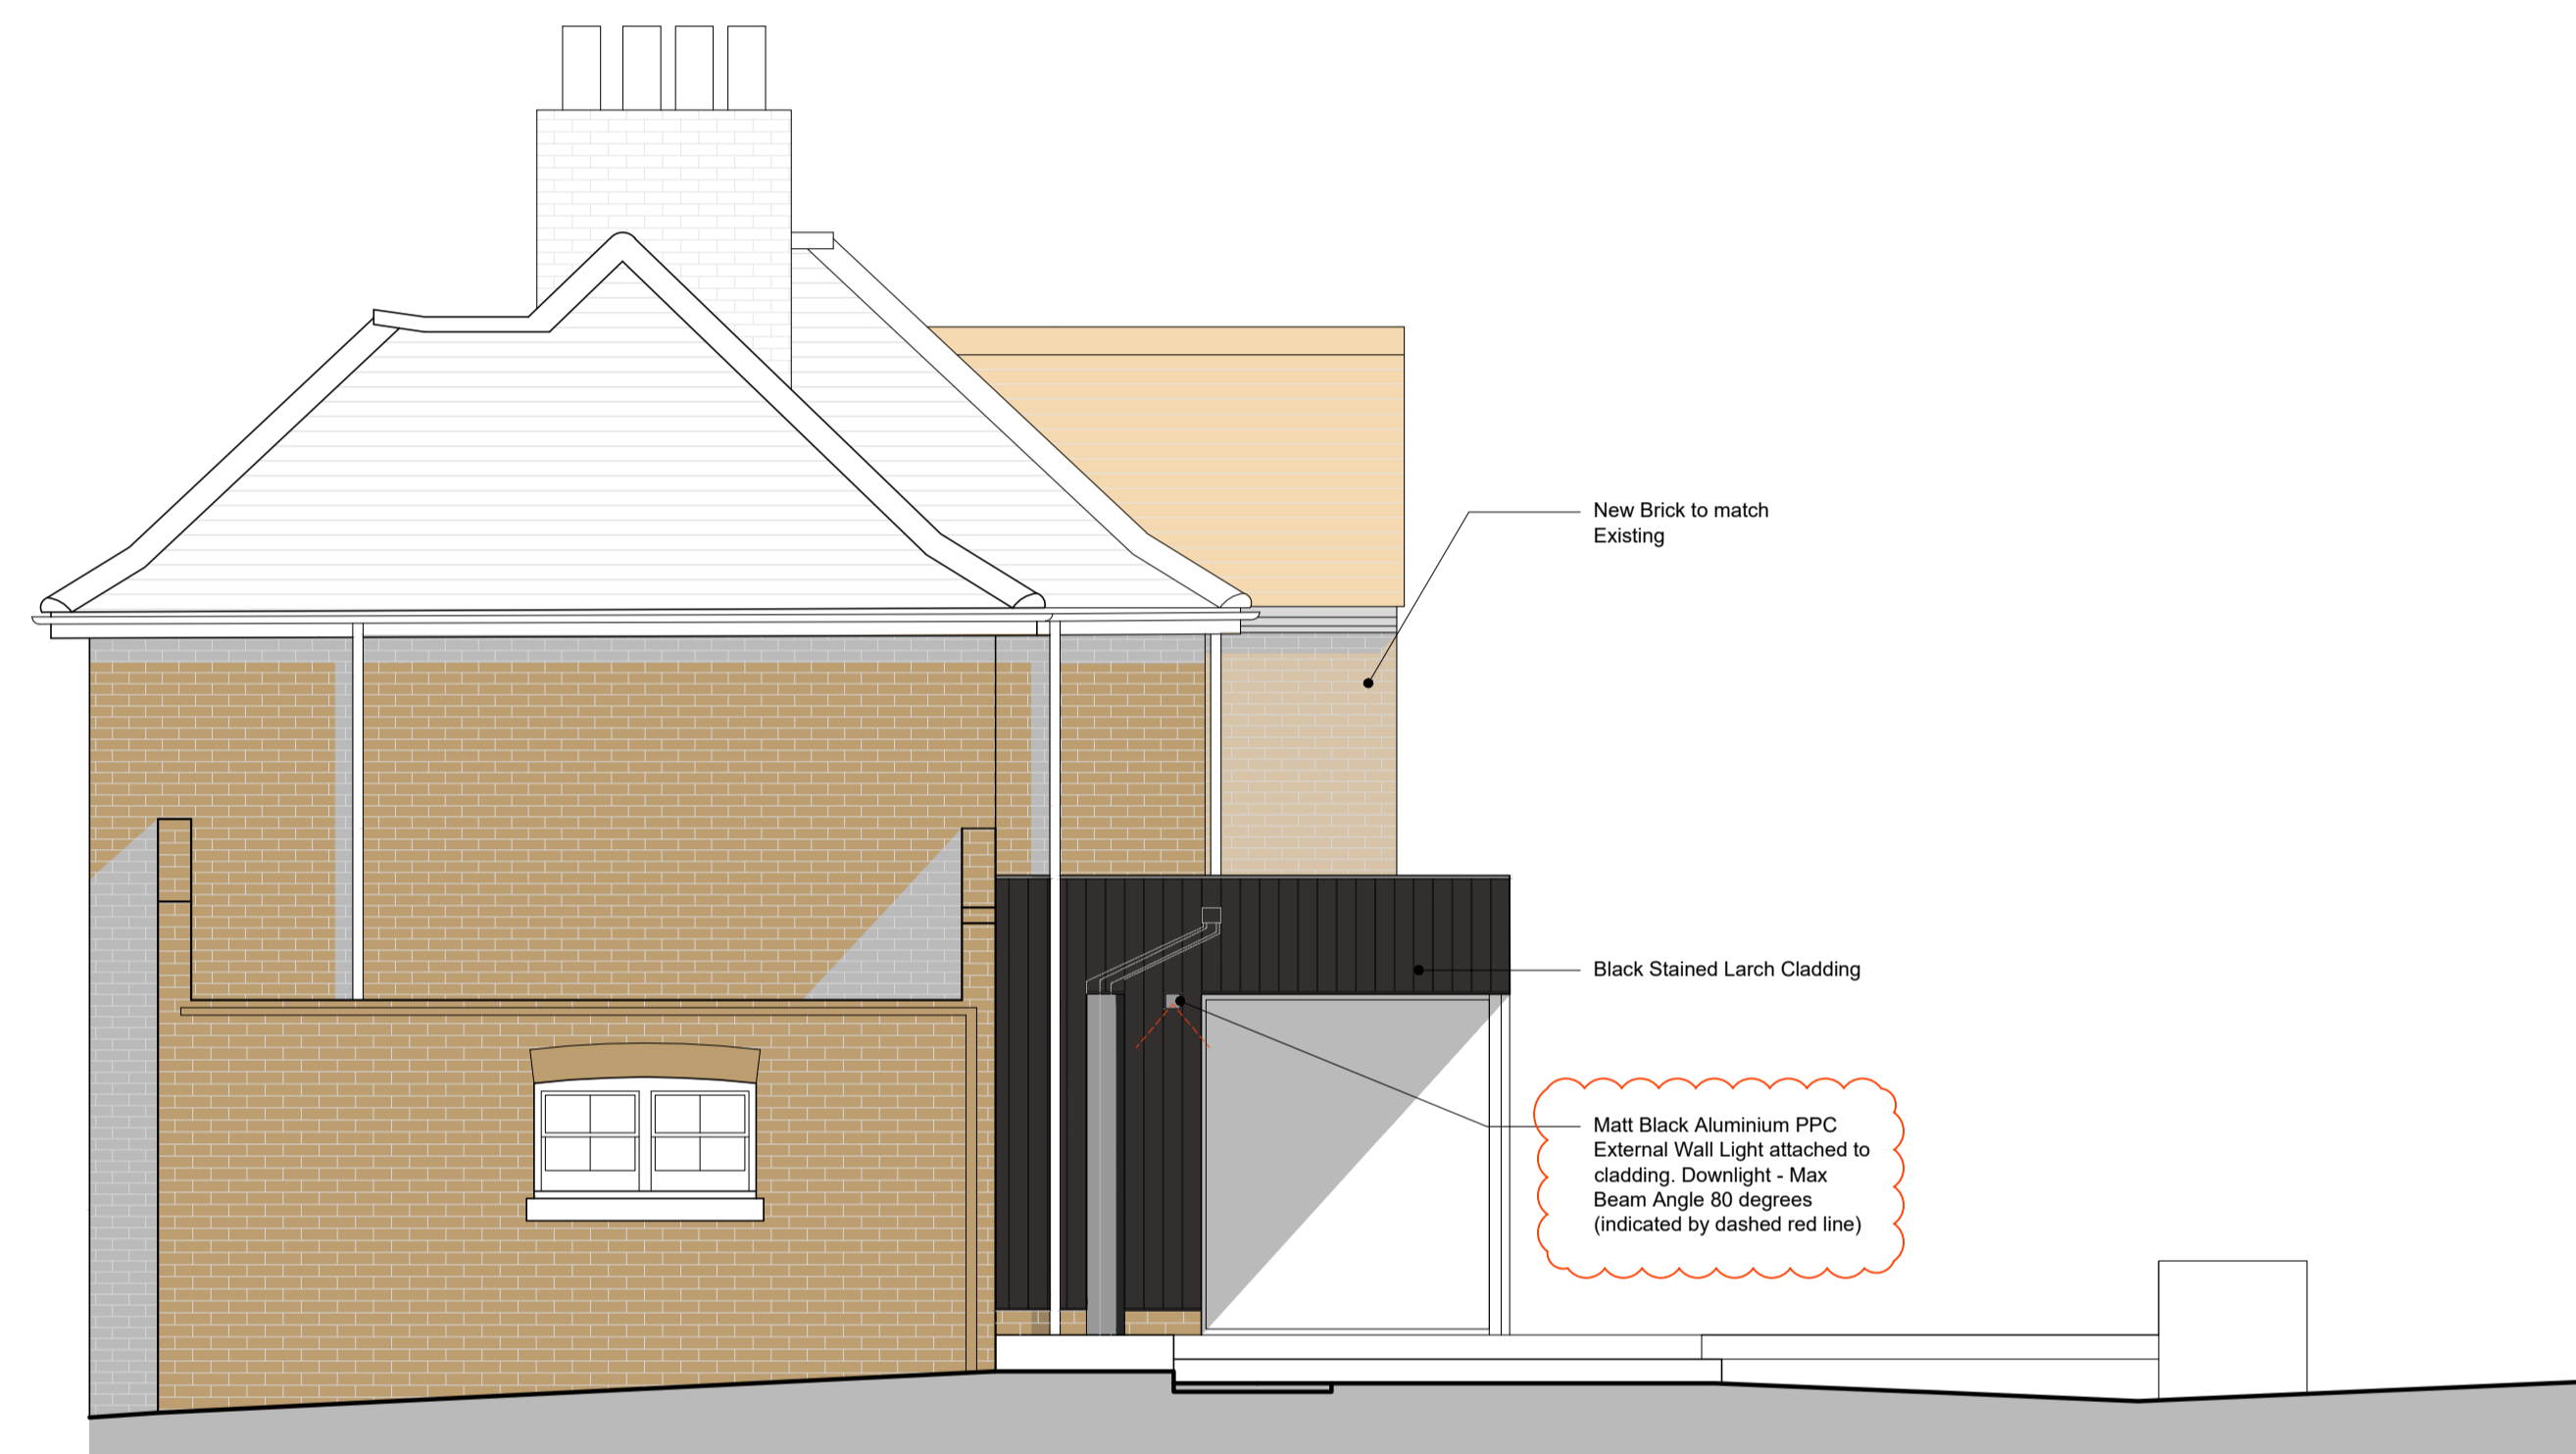

**2** Proposed 1:50  
Side Elevation (North-West)

A	25/03/2024	Issued for Condition 7 Discharge	WC	CS
/	03/11/2023	Issued for NMA	WC	CS
Rev. Date	Notes		Drawn	Checked

**MS MortonScarr**  
 47 Middle Street | Brighton | East Sussex | BN1 1AL  
 Tel: 01273 220407 | info@mortonscarr.com | www.mortonscarr.com

Client:  
 Amy & Tom McJennett

Project:  
 20 Gundreda Road  
 BN7 1PX

Drawing:  
**Proposed  
 Side Elevations**

Scale	Drawn By	Checked By	Issued For
1:50@A1	WC	CS	Condition 7 Discharge
Drawing No.	Revision		

**2315(31)101** **A**