



KEY PLAN

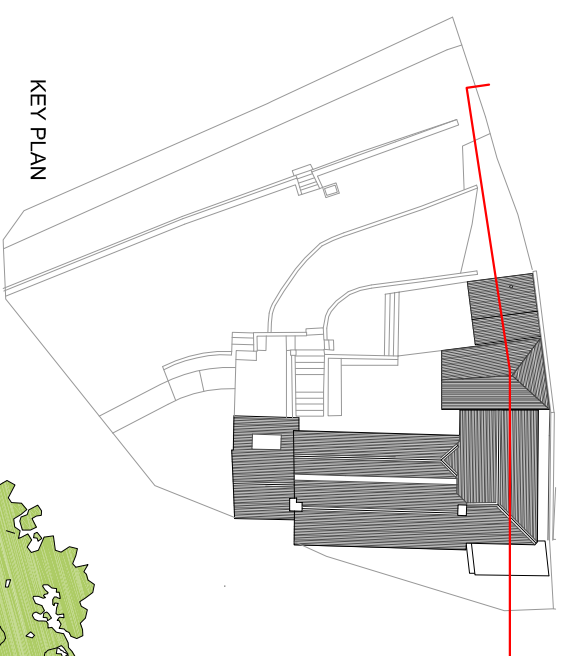

EXISTING SECTION AA



KEY PLAN

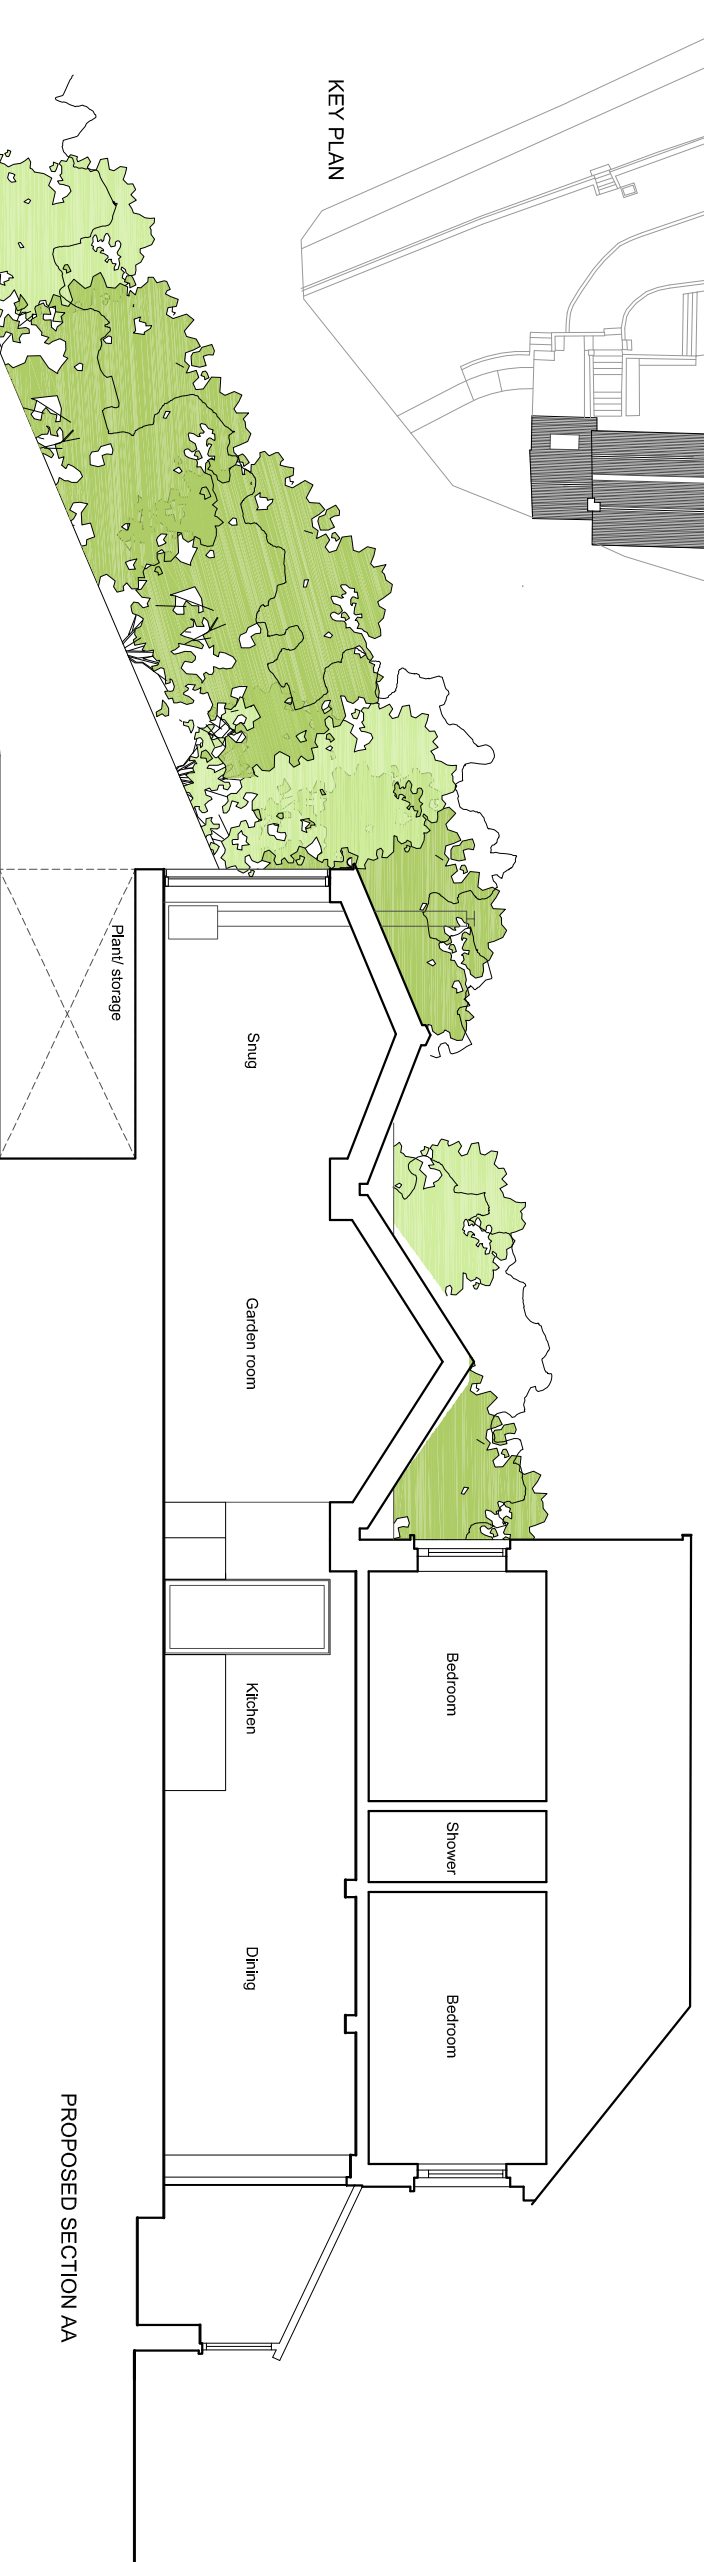

PROPOSED SECTION AA



Maley Architecture and Design Ltd
t +44 (0)1273 311765
f +44 (0)1273 311765
w www.maleyd.co.uk
e info@maleyd.co.uk

project
Willow Cottage

drawing title
Existing and proposed section AA

drawing number
0207B/PA300

date
04.04.24

scale
1:50@A1/ 1:100@A3

purpose
ISSUED FOR PLANNING PURPOSES

revision