




ALL DIMENSIONS TO BE CHECKED ON SITE
DO NOT SCALE FROM THIS DRAWING.
USE FIGURED DIMENSIONS ONLY.
IF IN DOUBT ASK.
THIS DRAWING IS THE COPYRIGHT OF CRGP LTD. AND SHOULD NOT BE
REPRODUCED IN ANY FORMAT WITHOUT PRIOR APPROVAL.

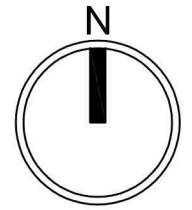


IMAGES OF SIMILAR STORAGE TANKS AS PROPOSED (N.T.S)

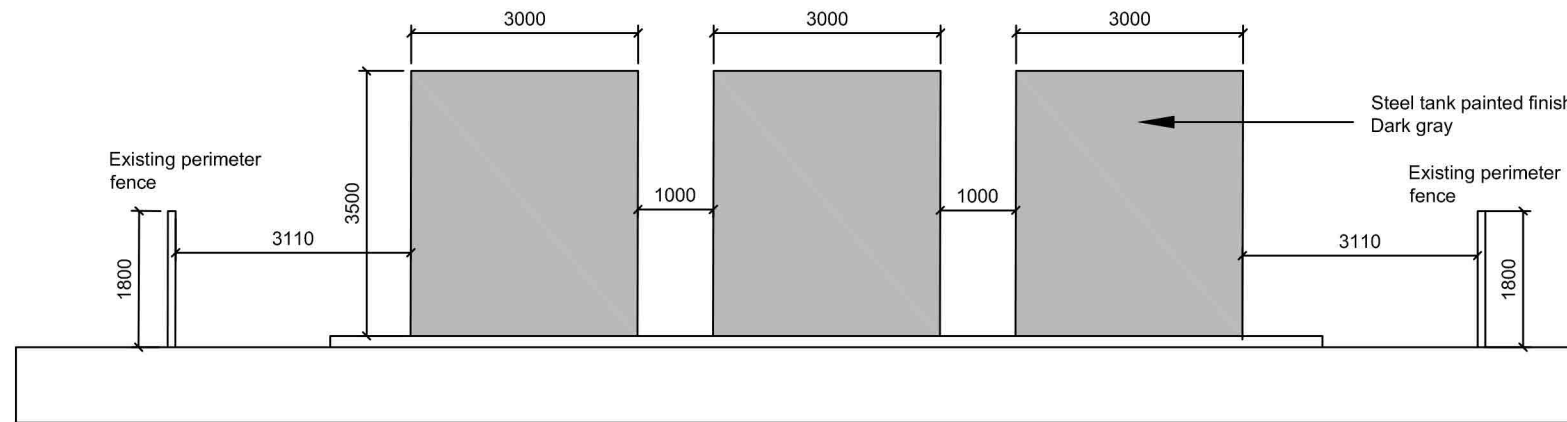

NEW STORAGE TANK TYPICAL EAST & WEST GABLE ELEVATION AS PROPOSED 1:100

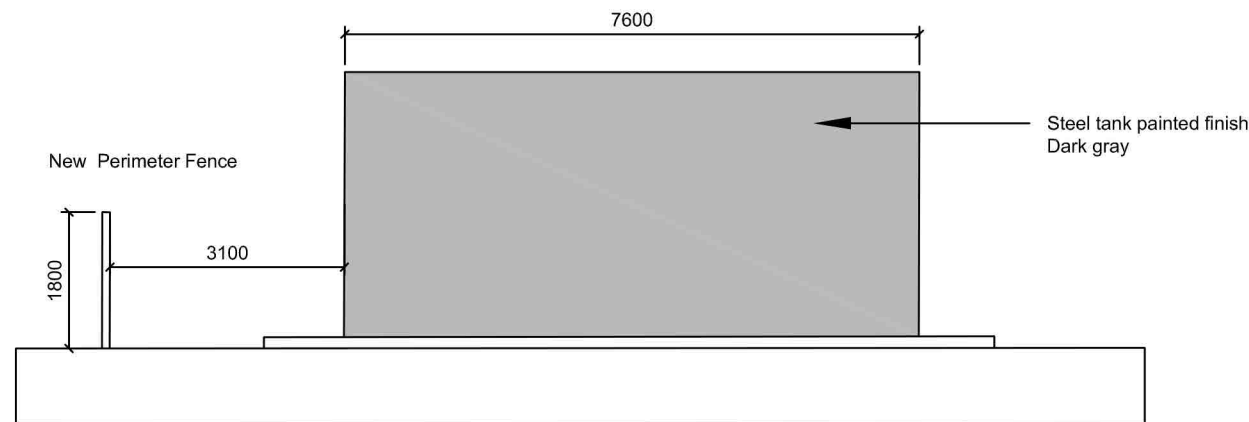

NEW STORAGE TANK TYPICAL NORTH & SOUTH SIDE ELEVATION AS PROPOSED 1:100

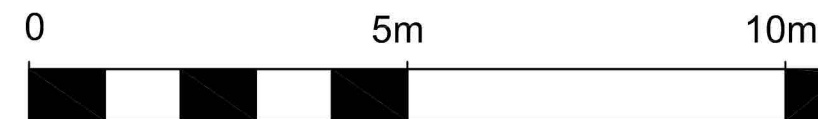

SCALE

REV	DATE	DESCRIPTION	BY	CHKD

crgp limited
Unit 9 The Green House,
Beechwood Business Park
North
Inverness IV2 3BL
also in Glasgow

t: 01463 718200
www.crgp.co.uk



Architecture Building Surveying Project Management Quantity Surveying

CLIENT
**Johnston Oils Ltd
Dyce
Aberdeen**

PROJECT
**Johnston Oils
Oil Tank Installation
Dyce depot**

DRG. TITLE
Tank elevations as proposed

STATUS
PLANNING

DRAWN **bm** SCALE **1:100 @ A3**
CHECKED **BMCF** ORIGINAL **A3**
JOB NO. **102-0331** DATE **OCT 23**

DRG. NO.-REV.
L(20) 010