
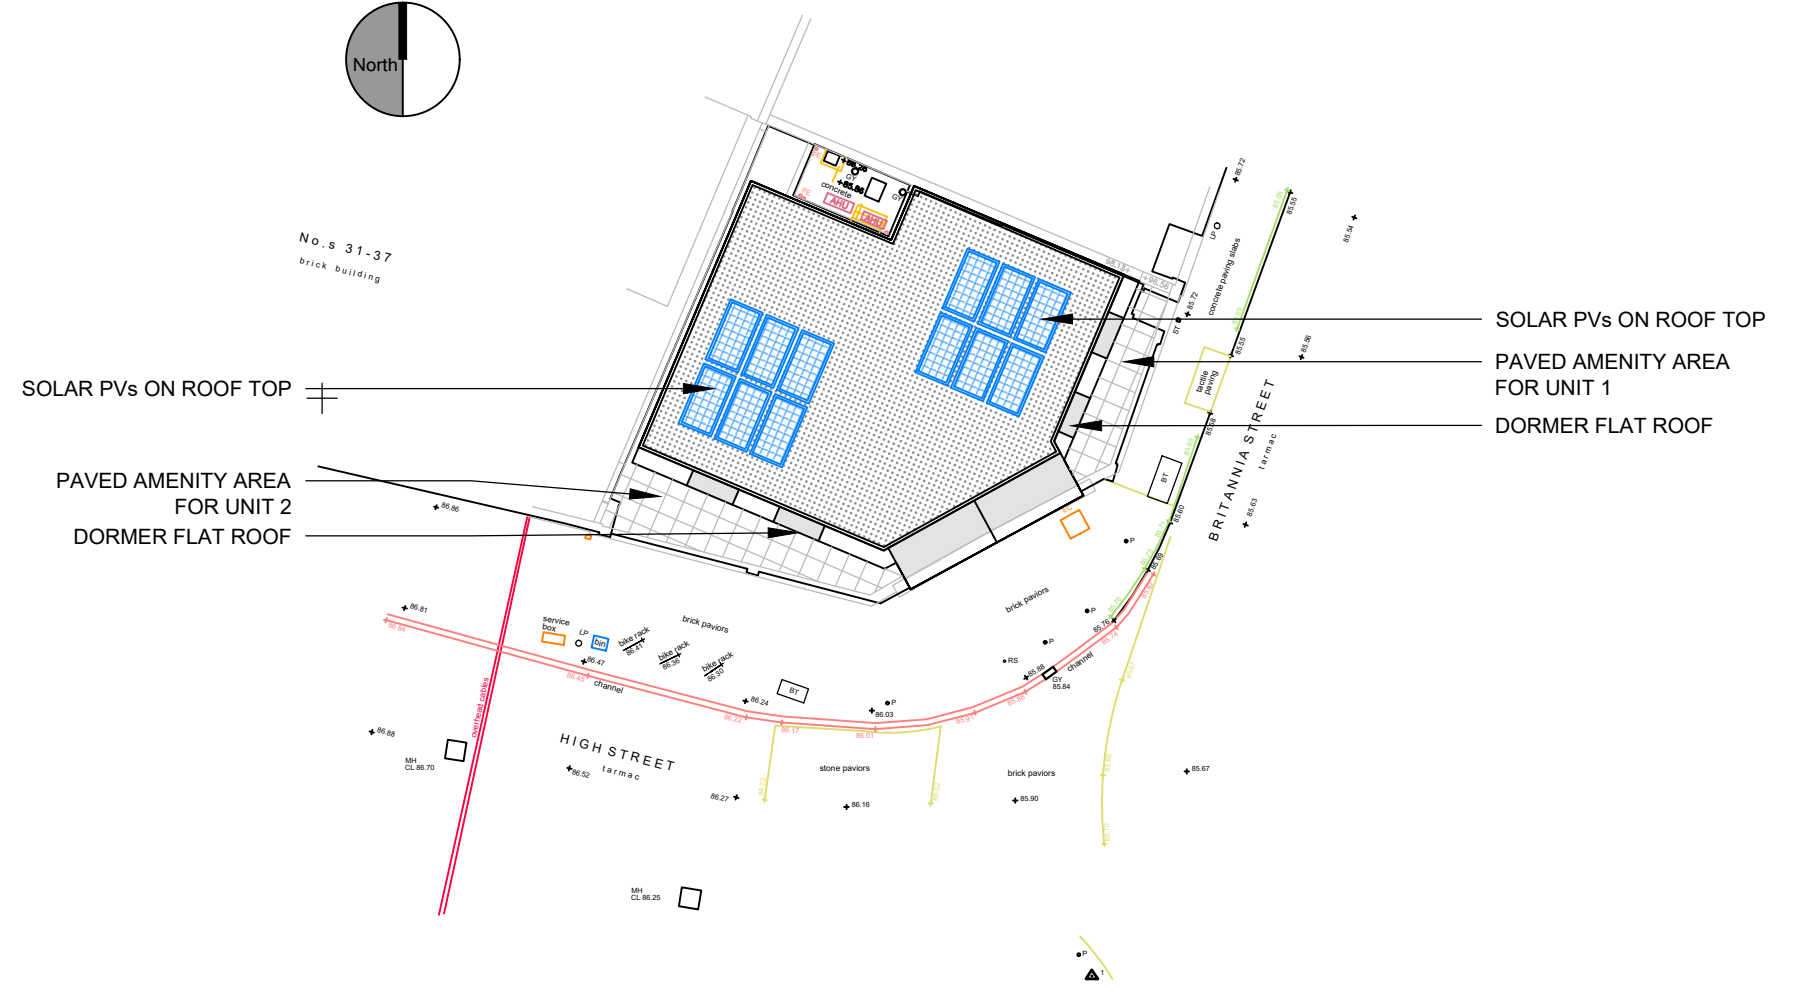


Site location

1:1250

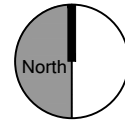


Block Plan

1:250

'ALTERATIONS TO EXISTING BUILDING TO CREATE TWO ROOF TOP APARTMENTS AND ALTERATIONS TO OFFICES AT FIRST FLOOR'

Rev	Date	Comments
-	XX.XX.2023	-

0 10 20 30 40 50 60 70 80 90 100 paper scale (mm)

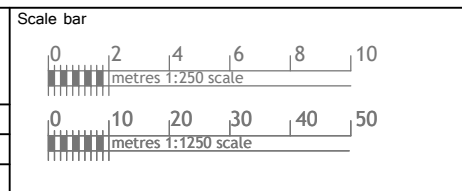

Address
39-41 High street
Aylesbury HP20 1SH

Nett Assets
The Studio, 141 New Road,
Croxtley Green, Herts. WD3 3EN.
Tel:- 01923 293117. 07531 124528
Web:- www.nettassets.co.uk

page size A3

Drawing Title Site Location & Block Plan	
Drg No. NA-23011-PL-01	Rev B
Date March 2023	Scale 1:250/ 1:1250@ A3