


FOR PLANNING PURPOSES ONLY  
 These drawings and designs are the  
 copyright of  
**SEVENCROFT LTD.**

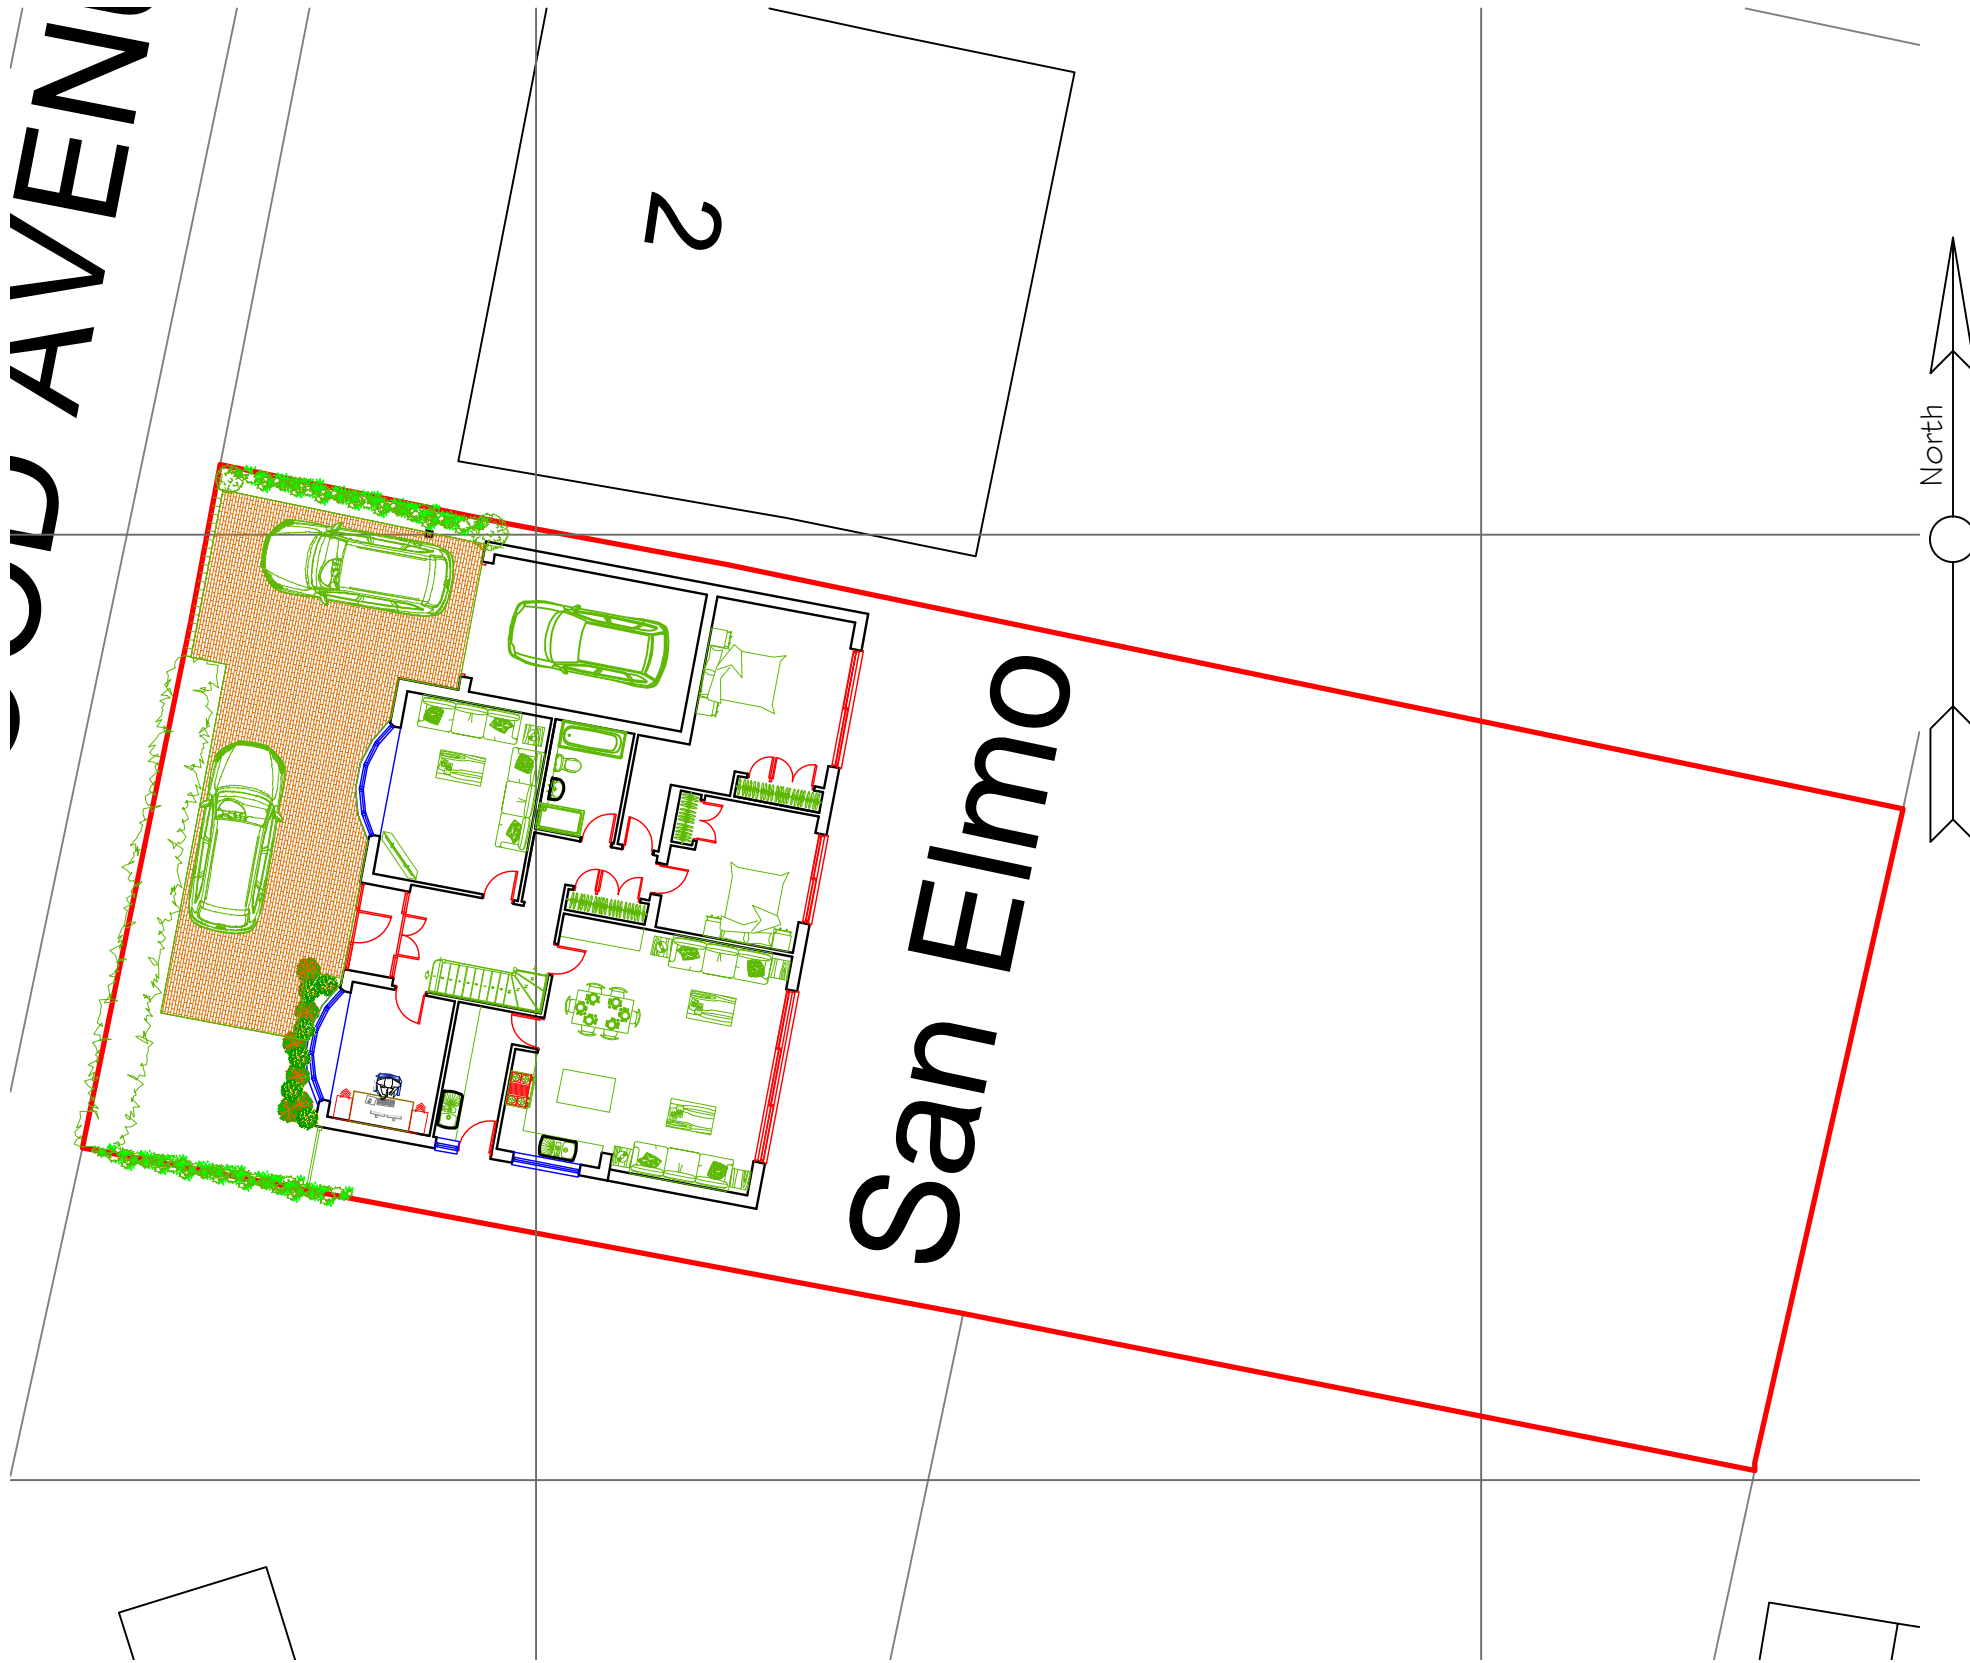

Proposed Block Plan - Scale 1:200

Proposed Demolition of Existing Conservatory & single storey Rear Extension to dwelling, single storey side extension to Garage & First floor Roof Extension to provide additional accommodation at San Elmo, Kenwood Avenue, Longfield, Dartford, Kent DA3 7EX



Proposed Site Location  
 Plan - Scale 1:1250

CORPORATE ARCHITECTURE  
 & DESIGN GROUP



SEVENCROFT LTD.

277 Canterbury Road, Kennington  
 Ashford, Kent TN24 9QW  
 Tel / Fax : 01233 625553  
 e-mail : sevencroft@hotmail.co.uk

Date March 2024

Drawing No.2024/08/04@A3