


VISUAL SCALE 1:1250 @ A3



VISUAL SCALE 1:500 @ A3

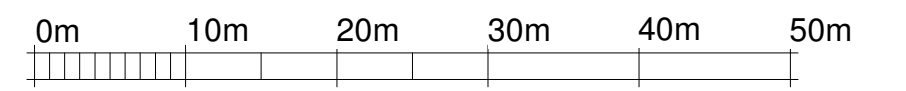

1 Block Plan
1 : 500



2 Location Map
1 : 1250

		PROJECT		Erection of single storey rear extension 3.0m deep with flat roof incorporating roof light and enlargement of the rear windows at 81 Dale St Dartford DA1 5TY		
		SHEET		Unnamed		
		CLIENT		Date	Project number	Scale (@ A3)
		CLIENT		03/04/2024	81DALE/24	As indicated
		Drawn by	DRAWING NUMBER		REV	
		IS	202			
		Checked by				
		IS				