
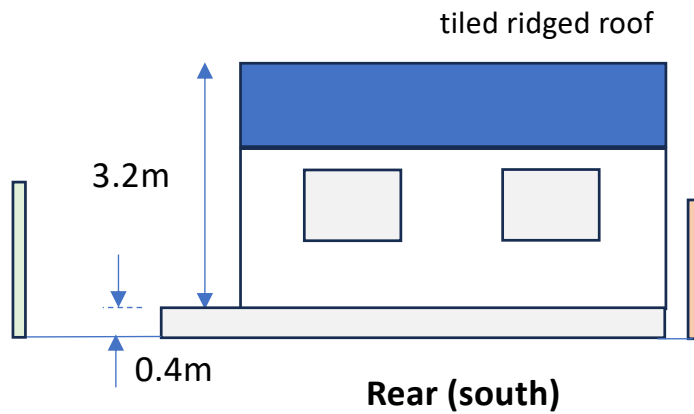
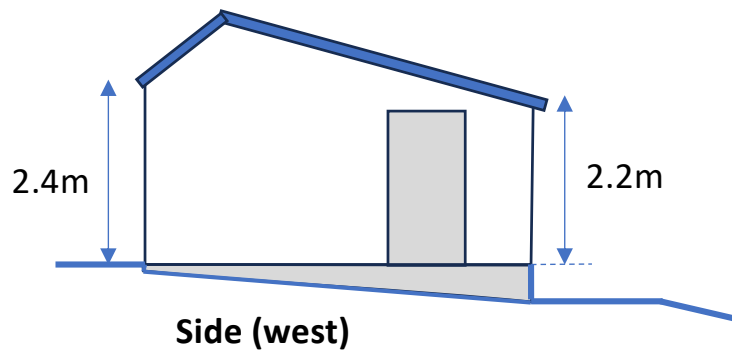


Planning application: Mount Rose, Gloucester Road, Tutshill, Chepstow NP16 7DH			
Existing double garage and surrounding area 1 of 2	Scale: 1:100	Drawn: ADC	Date: 20.3.2024

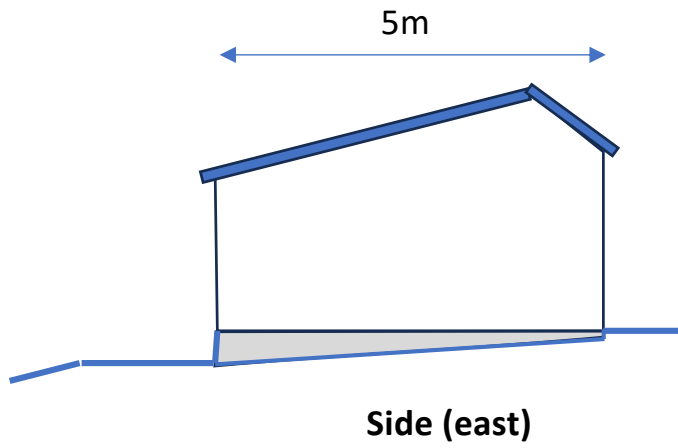

Planning application: Mount Rose, Gloucester Road, Tutshill, Chepstow NP16 7DH			
Existing double garage and surrounding area 2 of 2	Scale: 1:100	Drawn: ADC	Date: 20.3.2024