

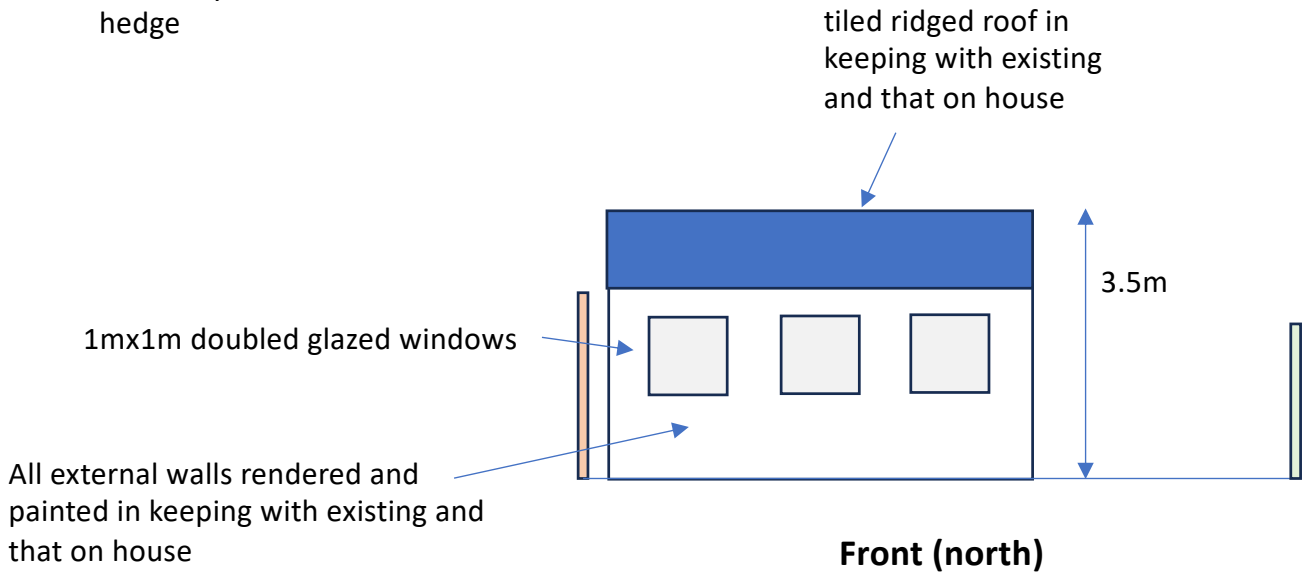
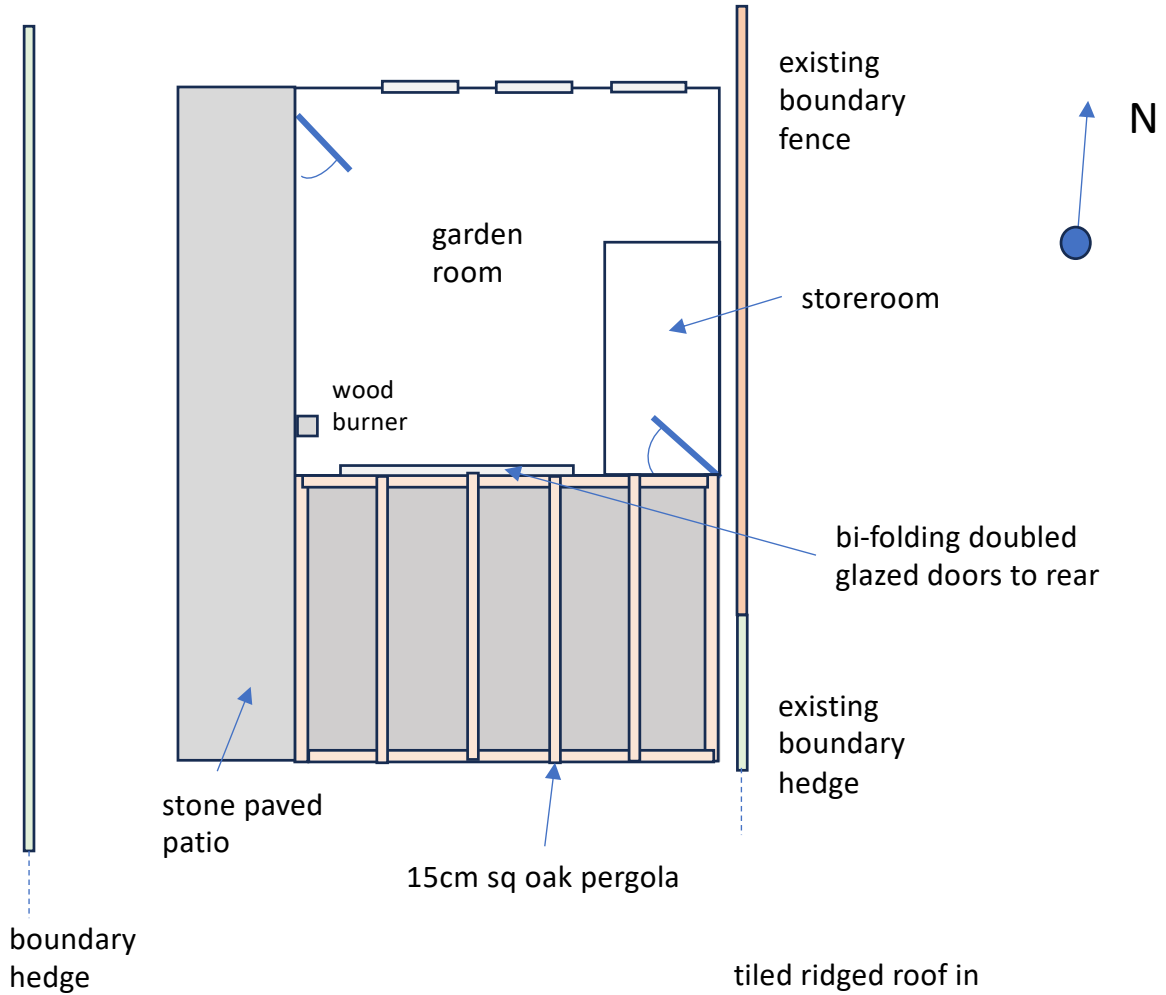
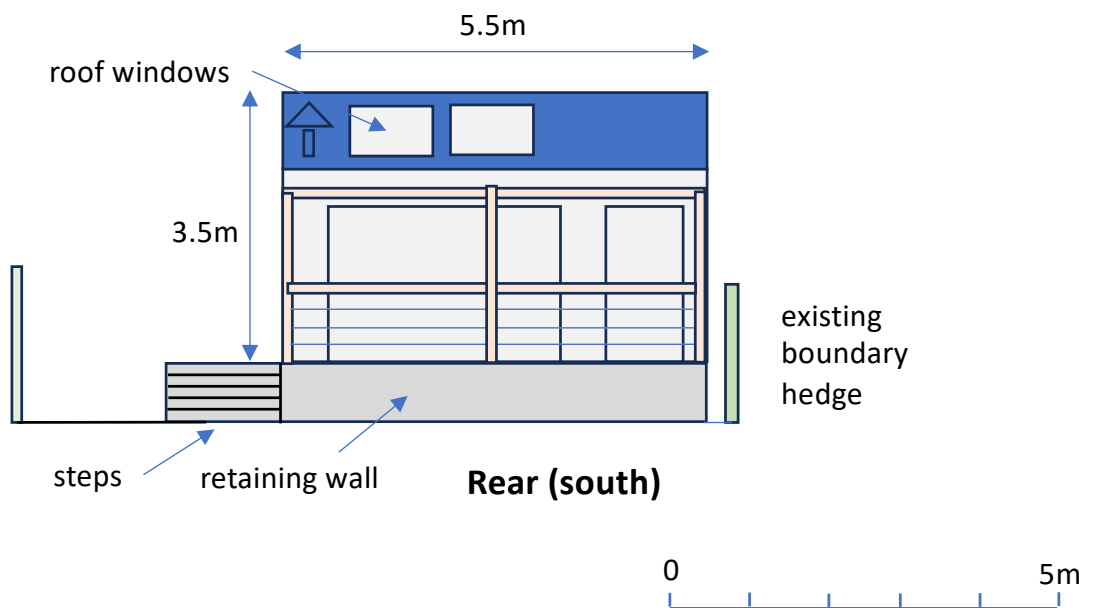


**Plan view**

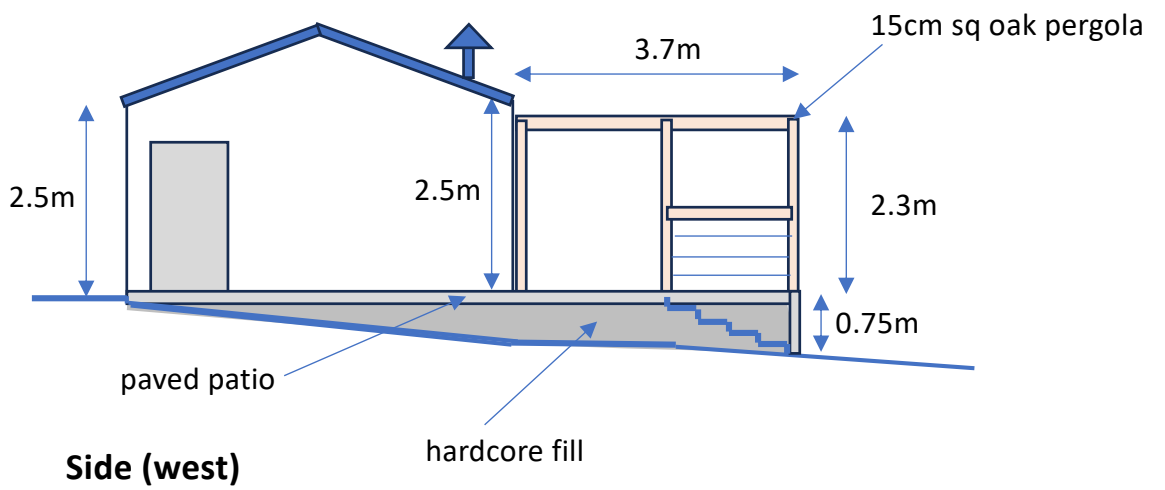

Planning application: Mount Rose, Gloucester Road, Tutshill, Chepstow NP16 7DH			
Garden room with patio and pergola to rear 1 of 2	Scale: 1:100	Drawn: ADC	Date: 20.3.2024

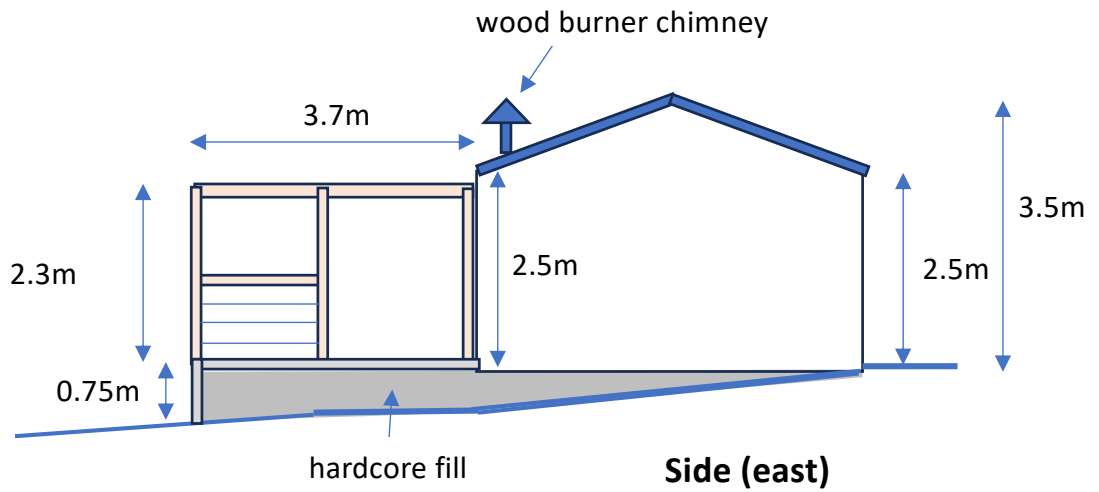

Planning application: Mount Rose, Gloucester Road, Tutshill, Chepstow NP16 7DH			
Garden room with patio and pergola to rear 2 of 2	Scale: 1:100	Drawn: ADC	Date: 20.3.2024