


TWAINGATE COTTAGE, OLD WELMORE

GU 46 6XB

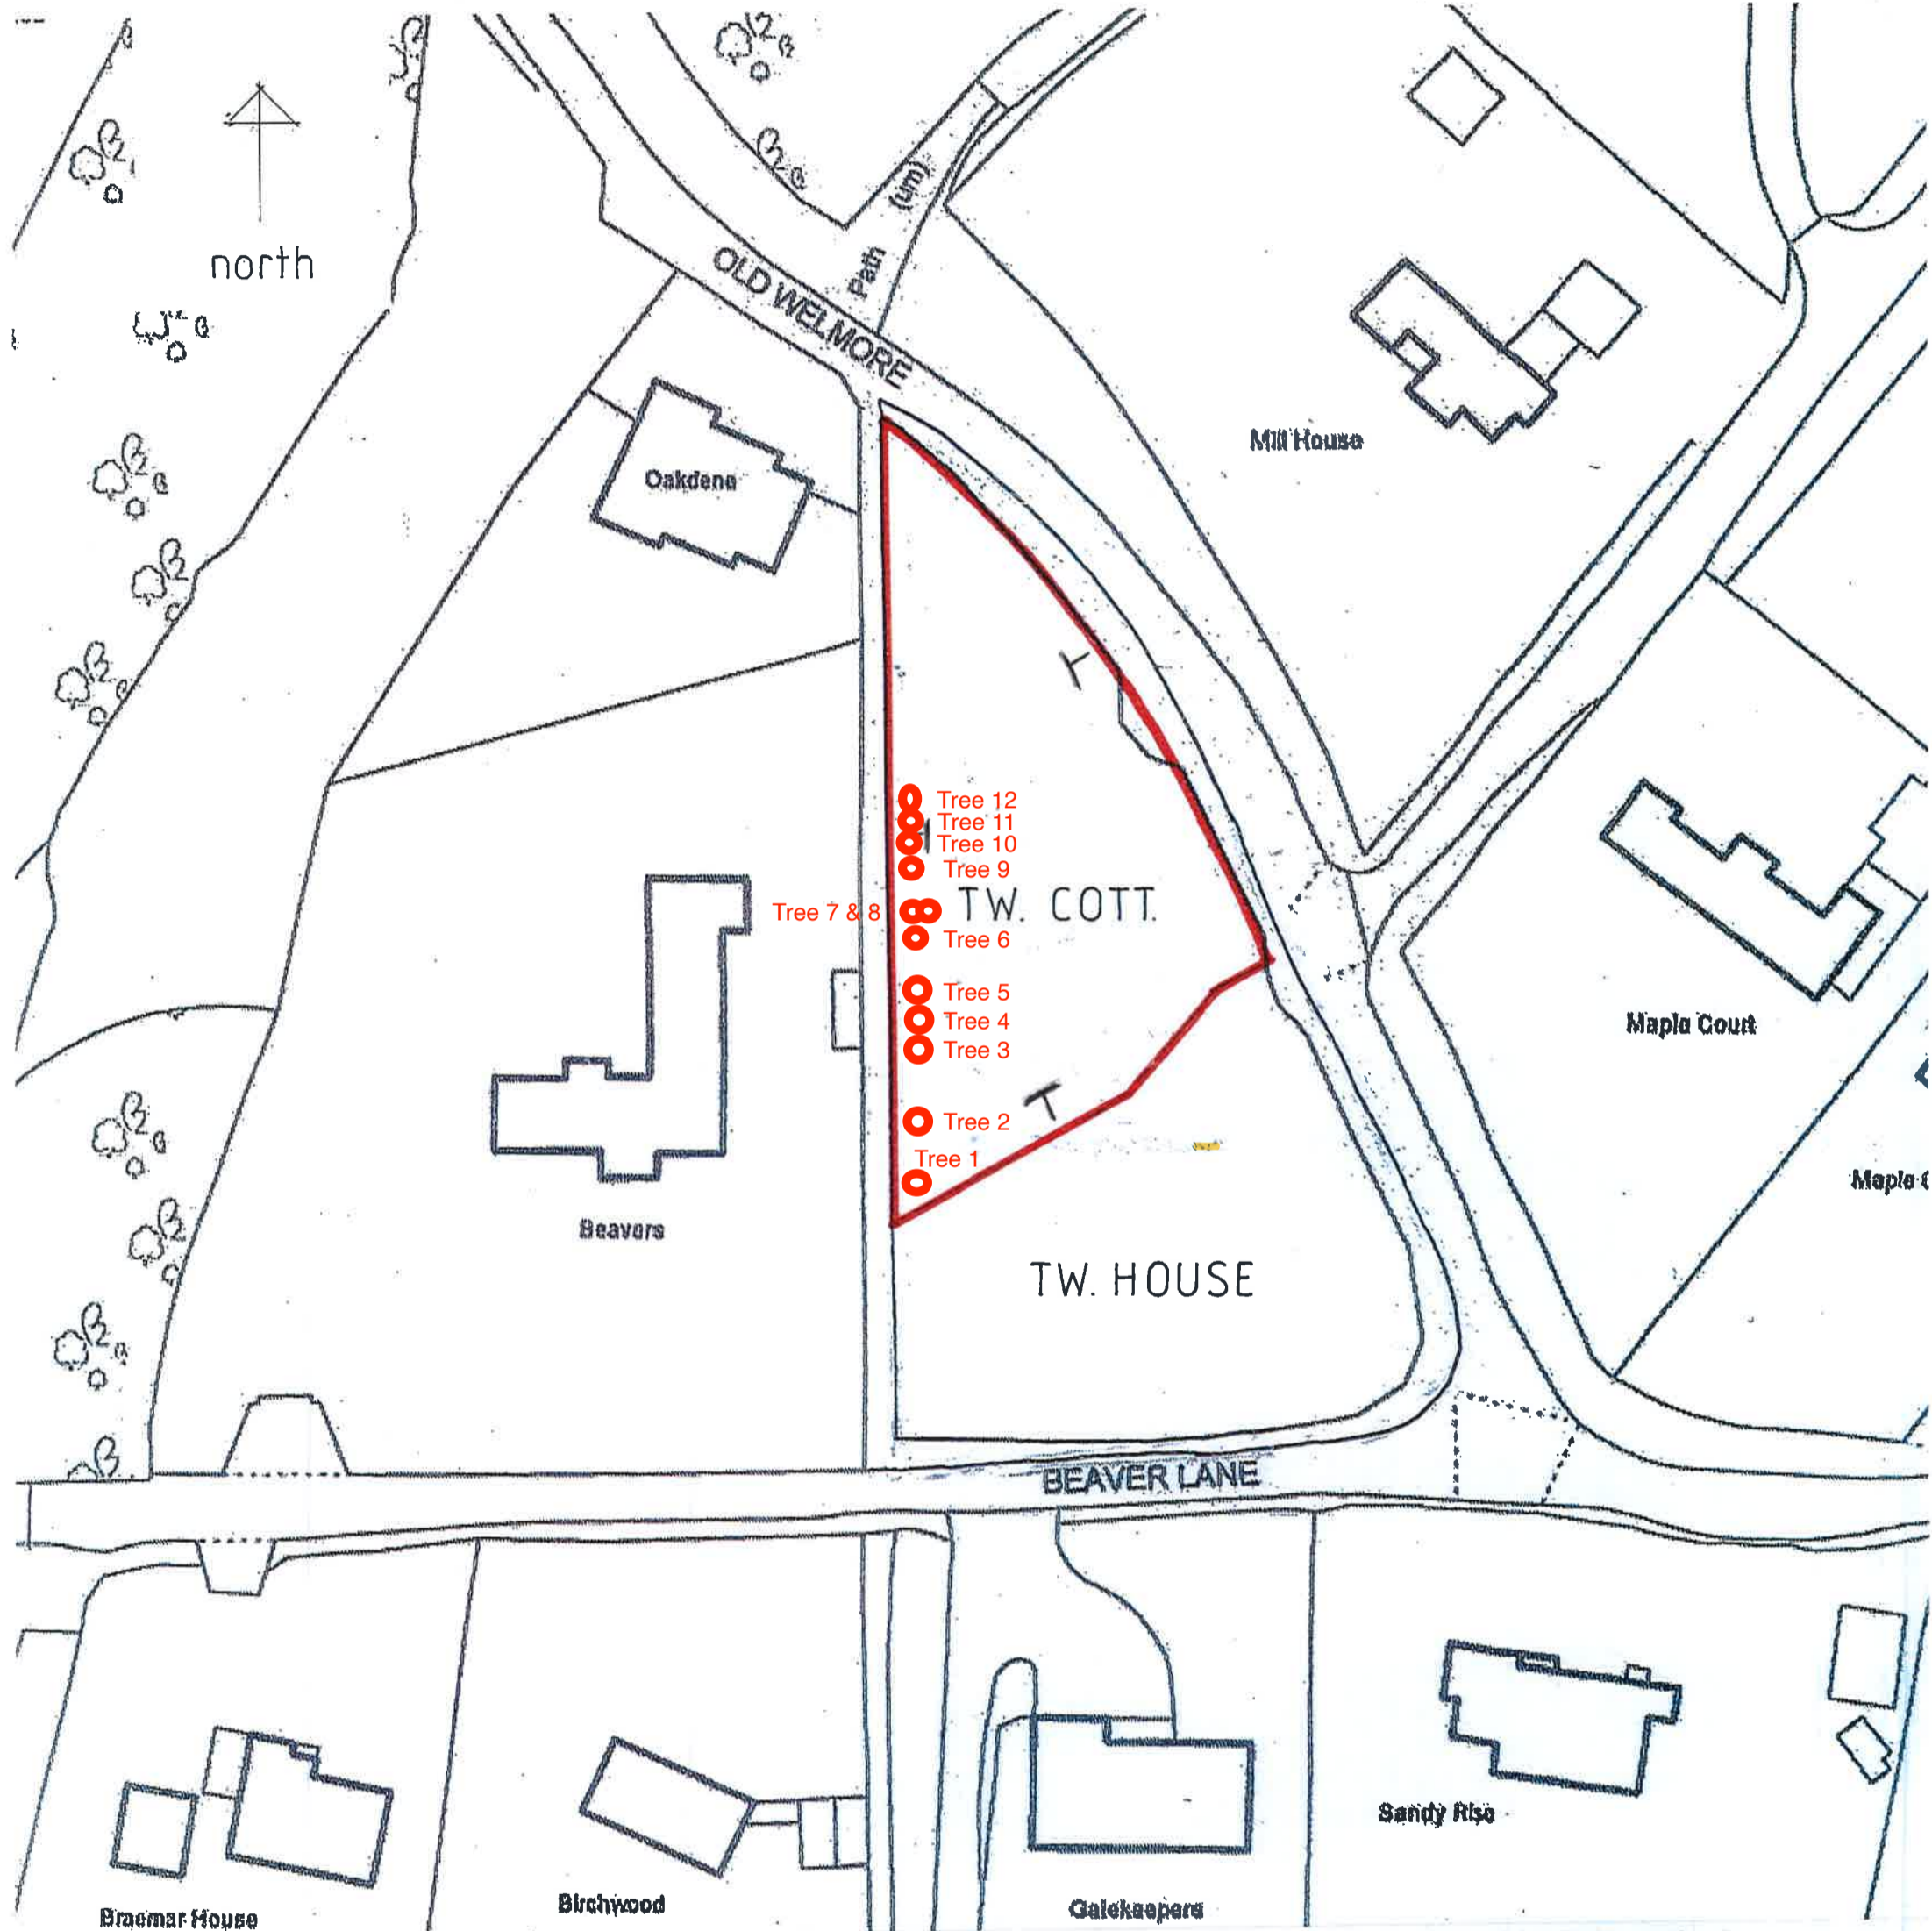

Scales accurate at A3 paper size

Copied under Ordnance Survey Crown Copyright Licence Account Number 100043148

churchilldesign@ntlworld.com  
www.churchilldesign.co.uk

### Churchill Design

Planning and Design Service for New Construction, Alterations, Extensions and Landscapes.  
93 BRIGHTON ROAD  
ALDERSHOT, HANTS. GU12 4HN  
TEL/FAX (01252) 325701