


Location Plan

Site Address: 2, Barwick Cottage, Niton Road, Rookley, PO38 3PA

Date Produced: 25-Mar-2024

Scale: 1:1250 @A4

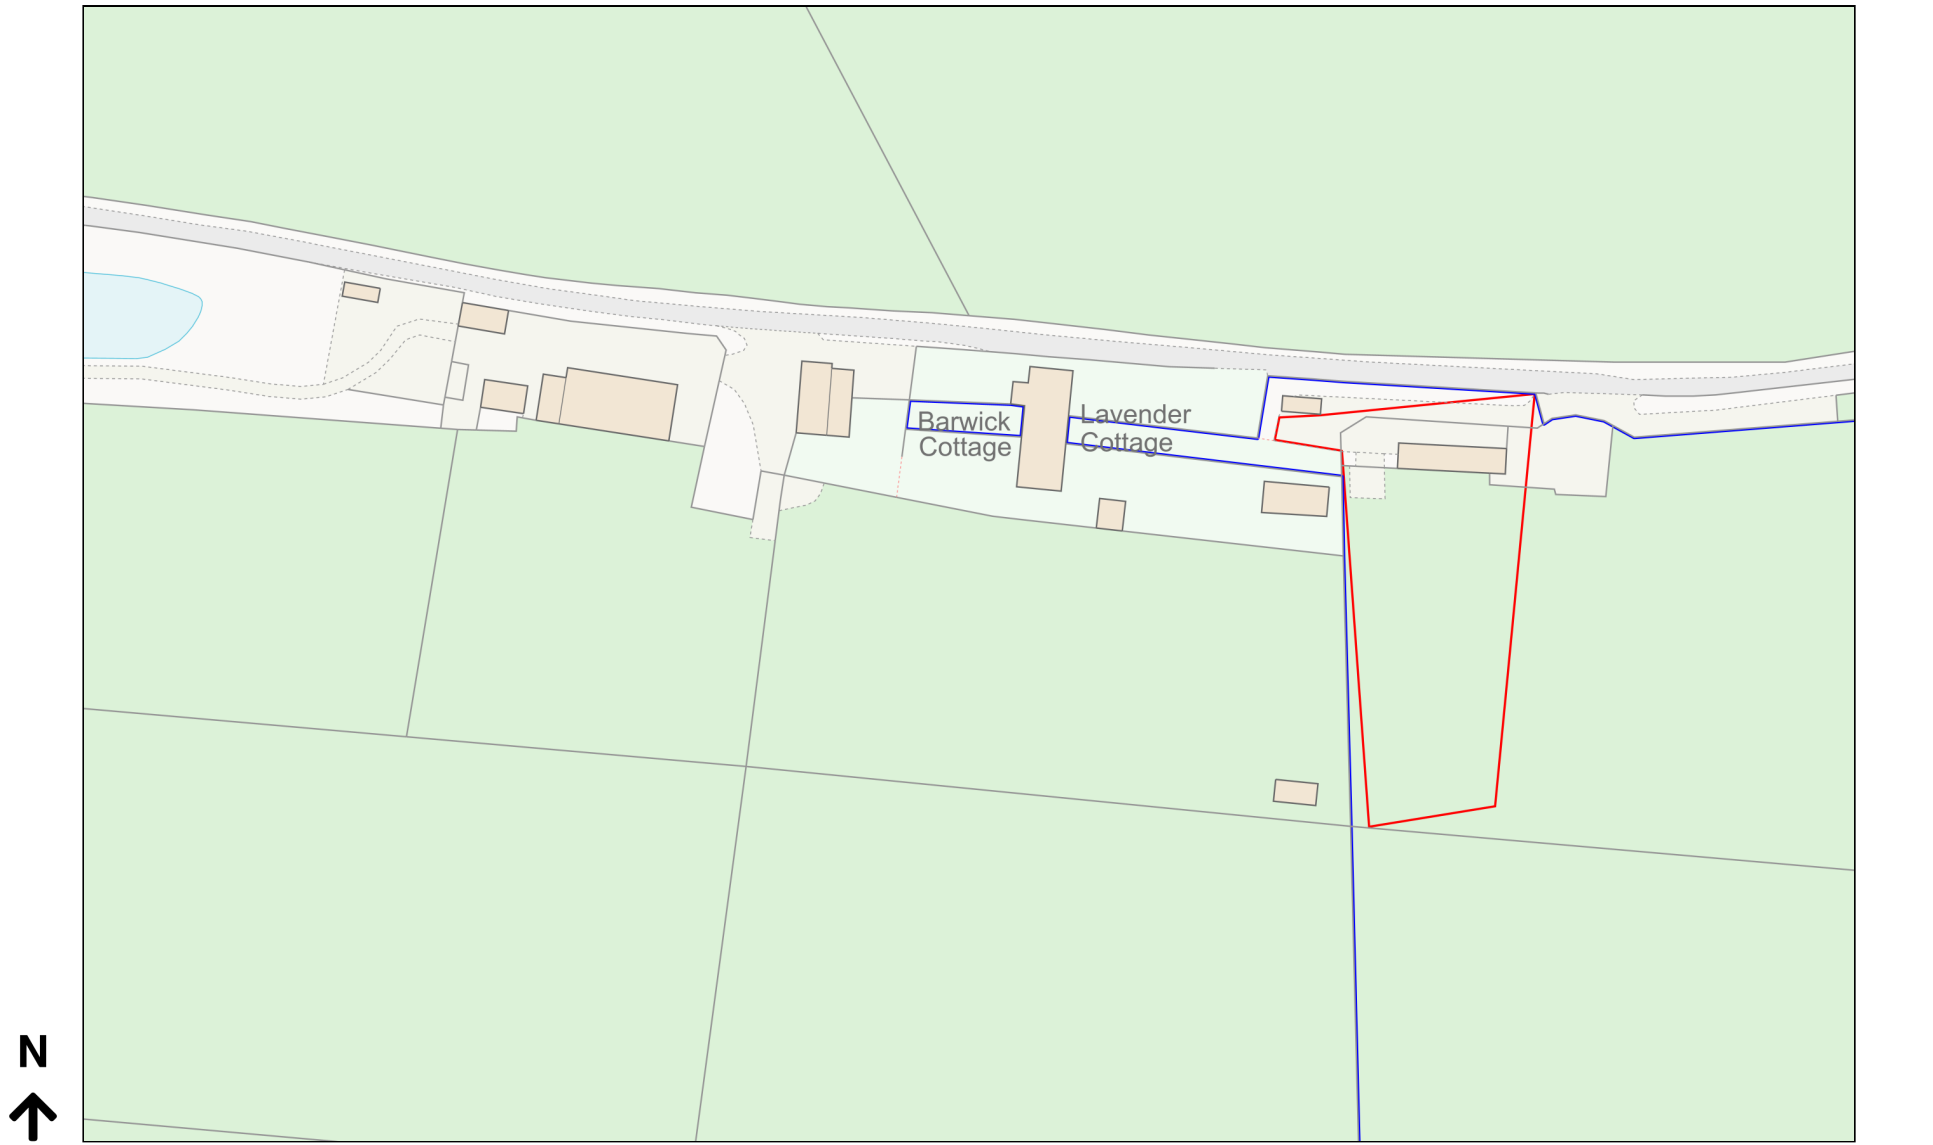

Planning Portal Reference: PP-12924105v1

