





AS EXISTING

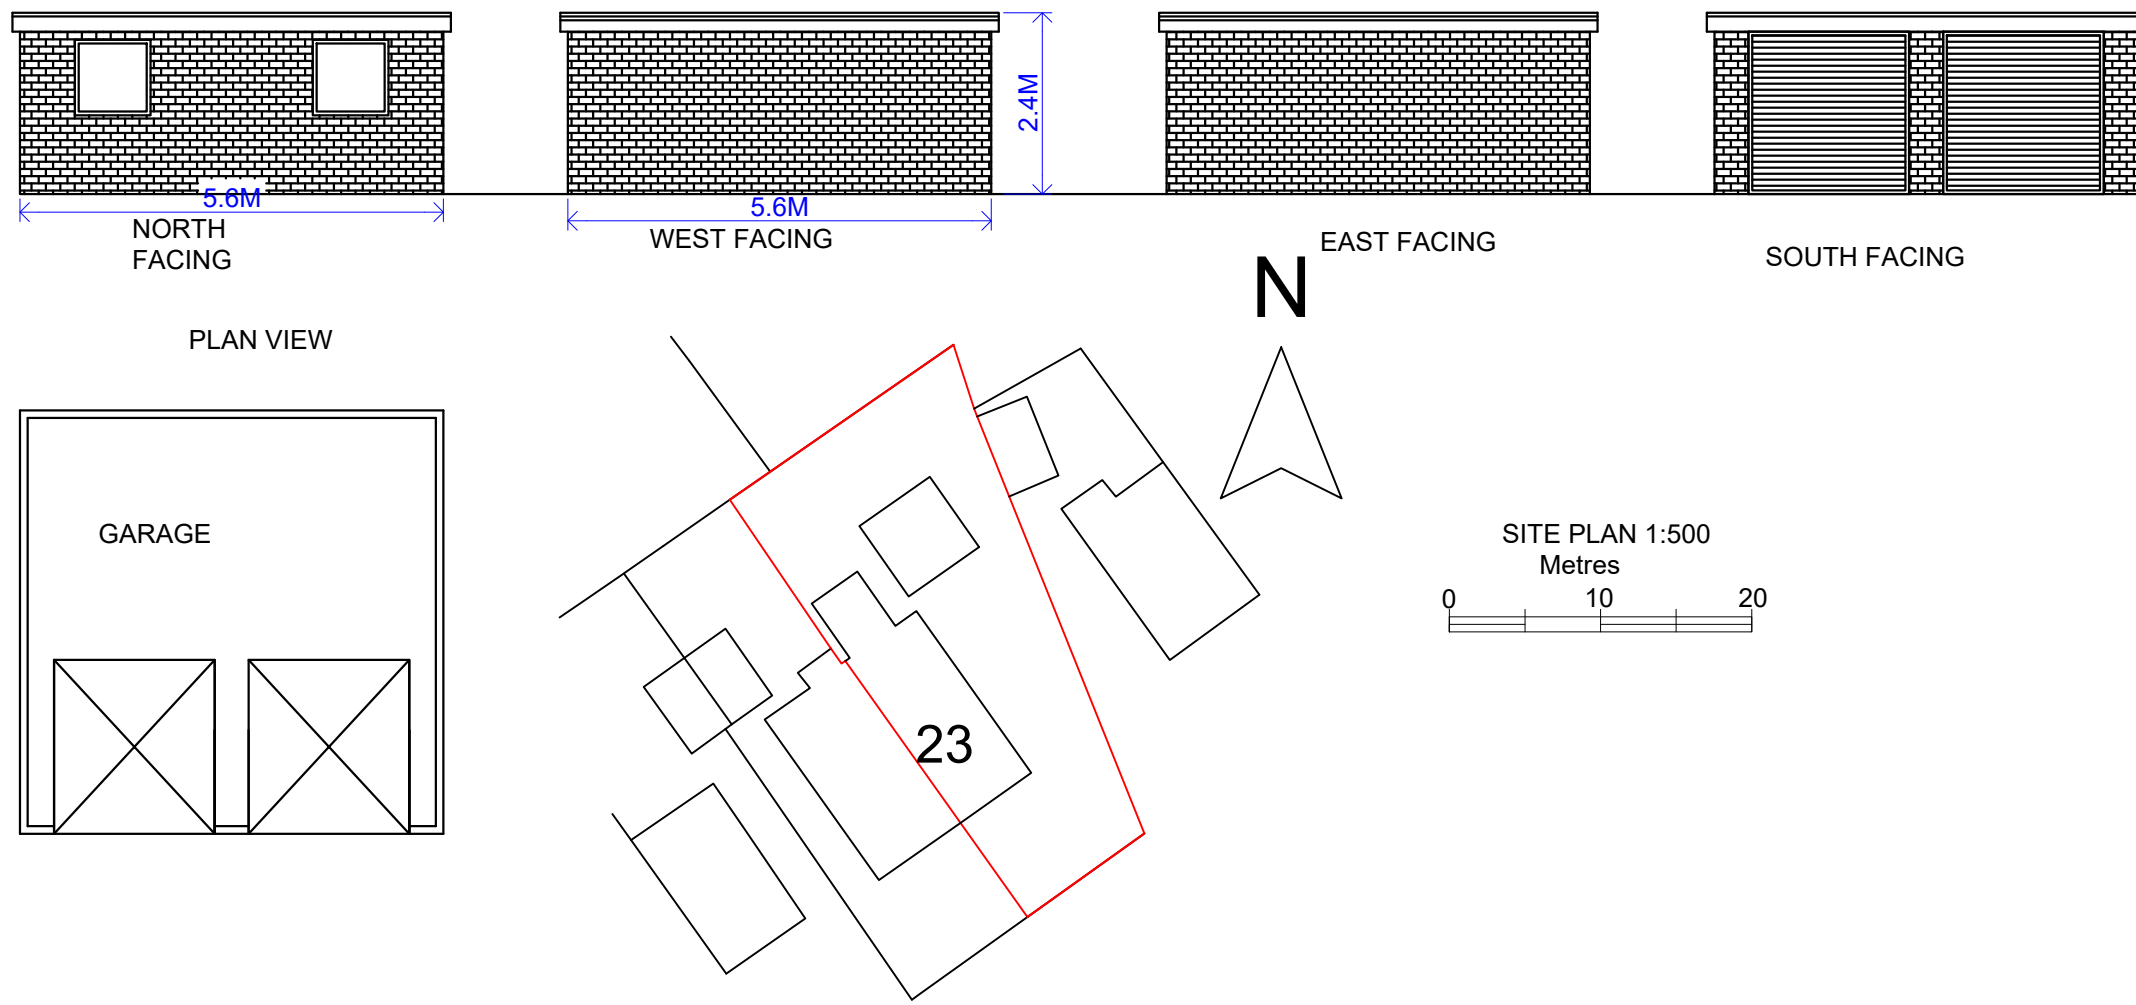

AS PROPOSED

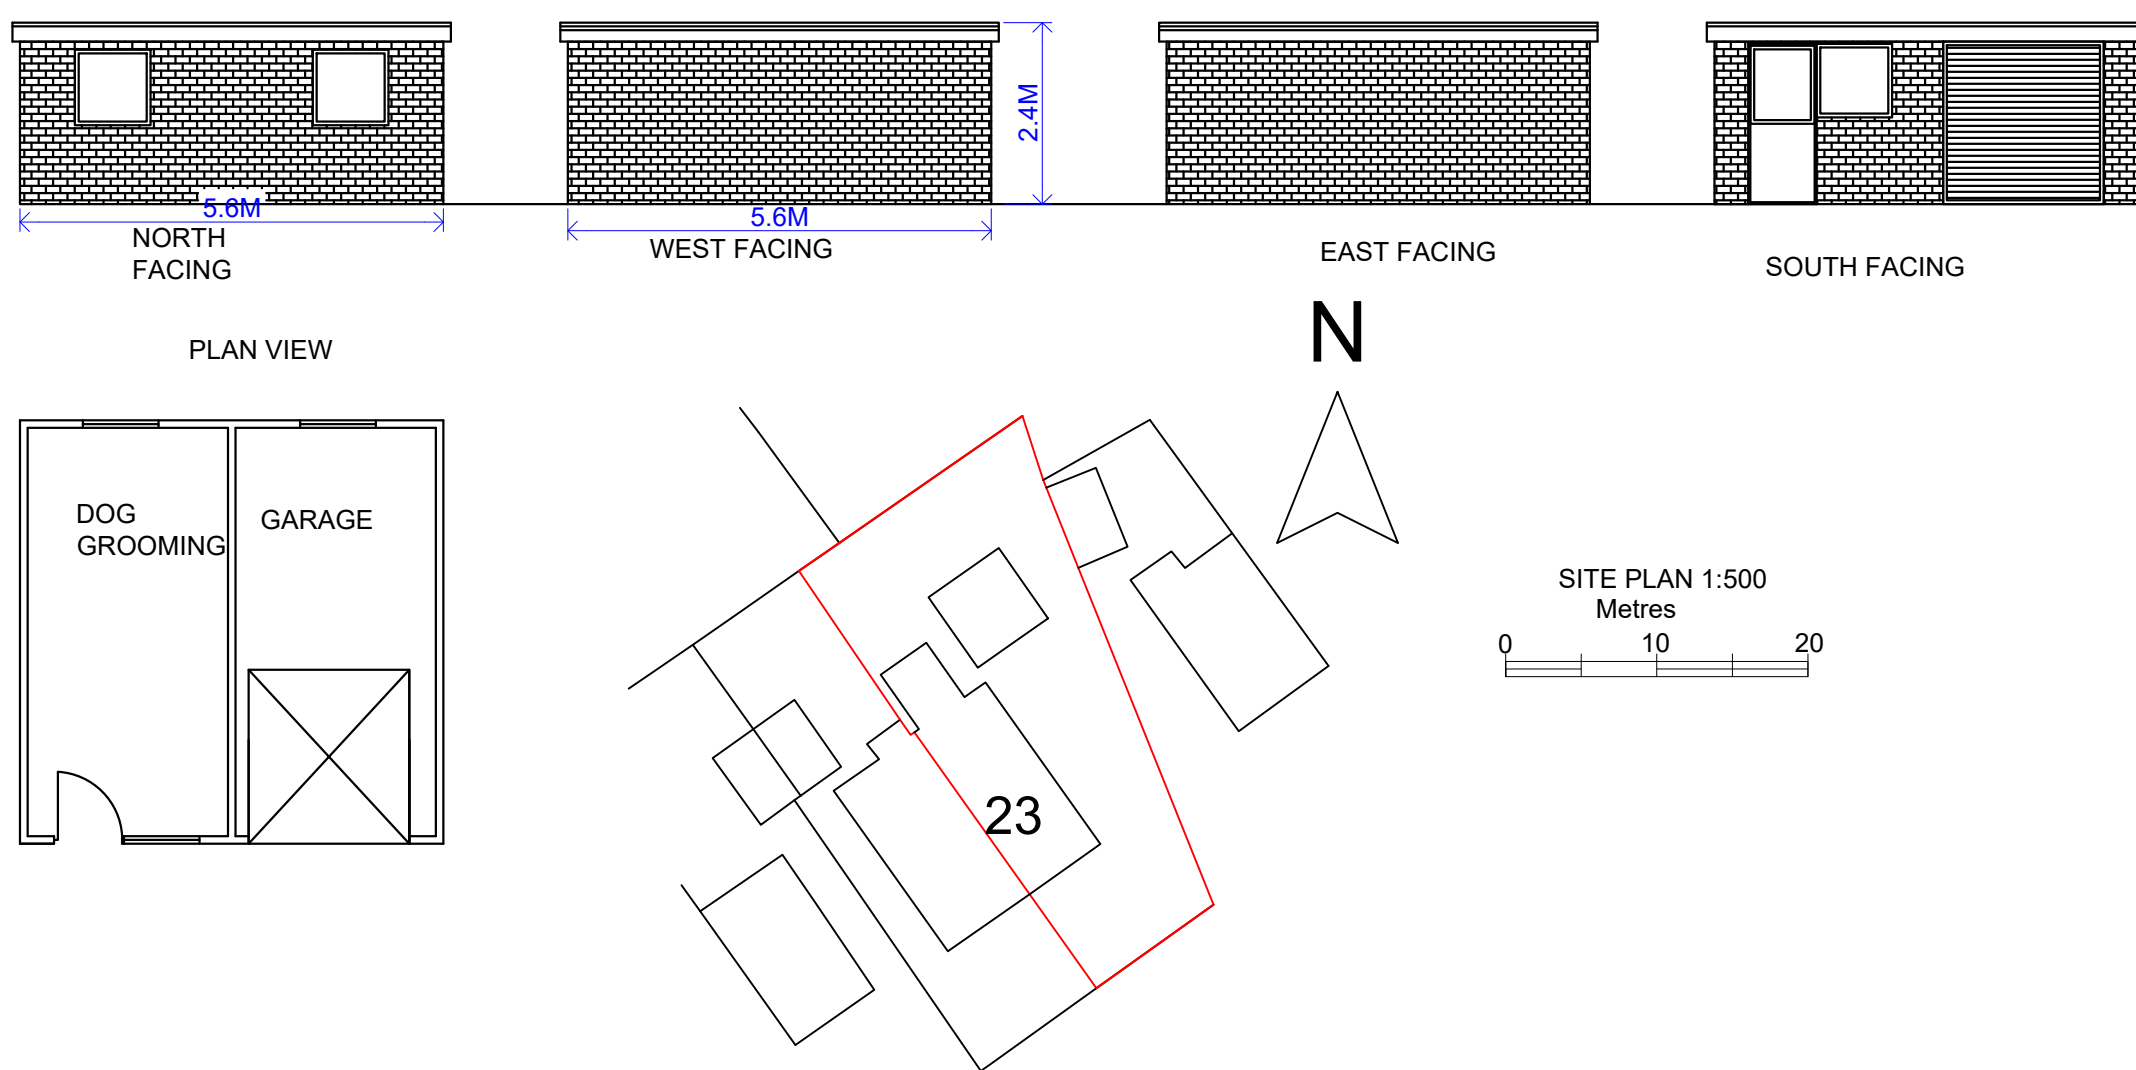

Stanfords Planning Map Data

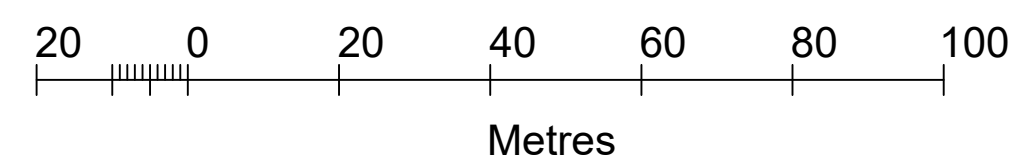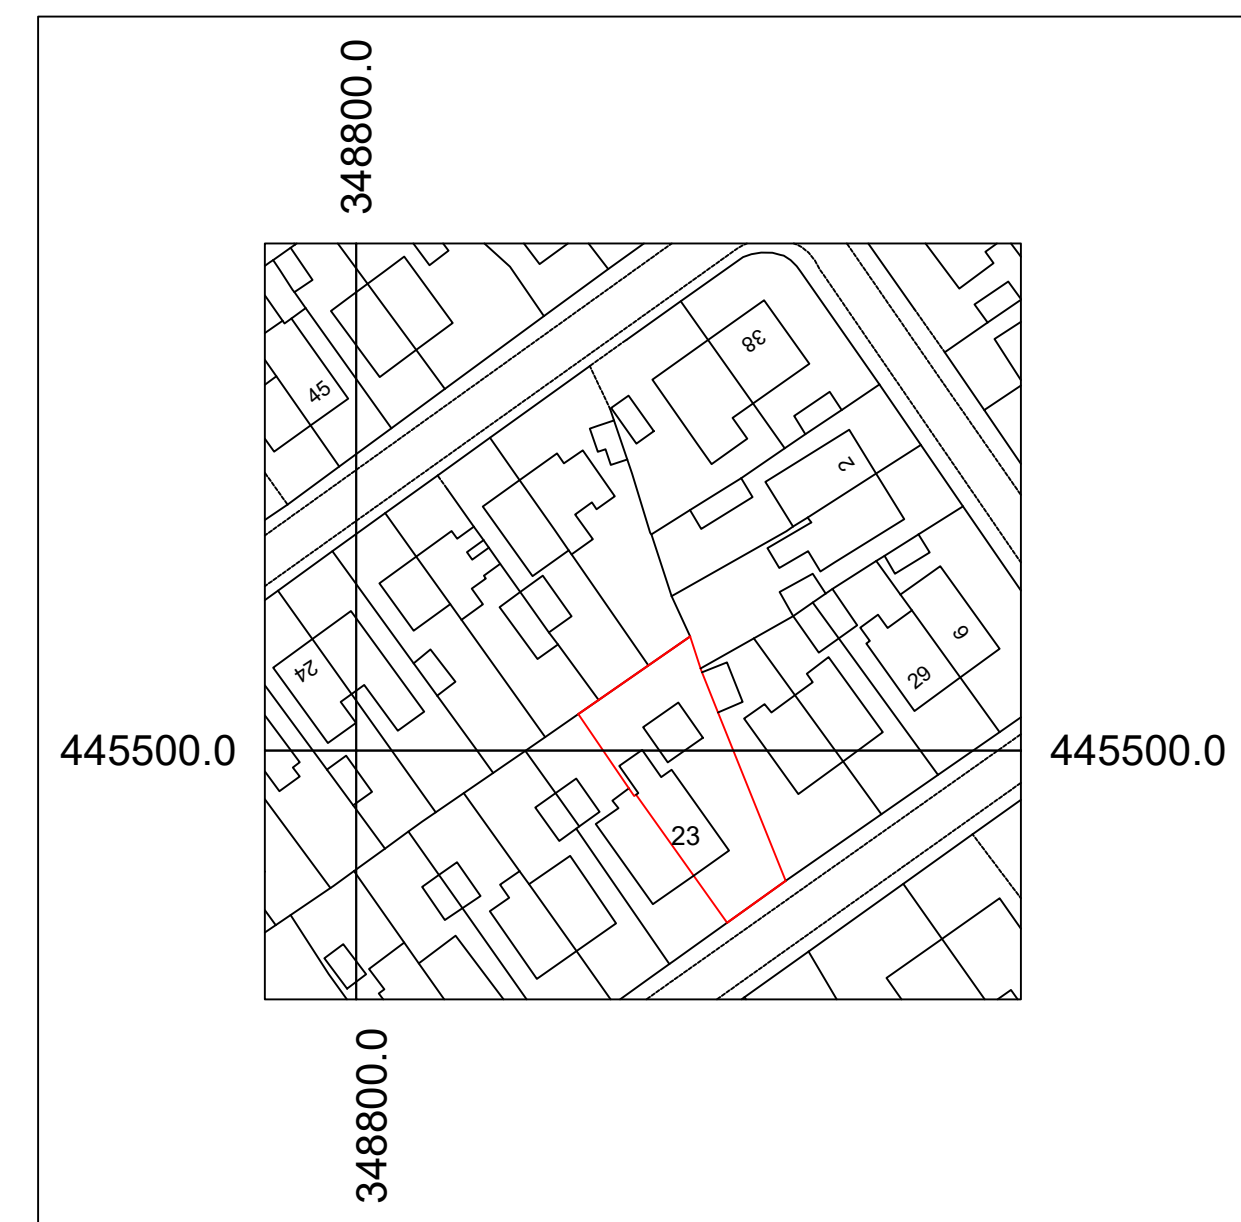


Production Date: 05 April 2024

Top Left: 348787.924 445567.084 Bottom Right: 348887.924 445467.084

© Crown copyright and database rights 2024 Ordnance Survey OS100035409.

Reproduction in whole or in part is prohibited without the permission of Ordnance Survey

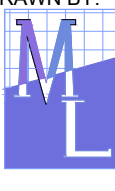DRAWN BY:  Planning Consultancy Ltd Office A, Bradley Hill, Garstang Road, Claughton on Brock, Preston PR3 0AG Telephone 01995 640135 Mobile 07813 296 287 e-mail: mel@mlplanning.org	CLIENT: Lisa Walton PROJECT: Change of use of domestic garage to dog grooming salon LOCATION: 23 Leicester Avenue, GARSTANG PR3 1FH	DATE: 8th April 2024 DWG NO. ml/w/6308 SCALE: 1:100 & 1:500 A1
	© Crown copyright and database rights 2024 Ordnance Survey OS100035409.	