


LW DRAUGHTS

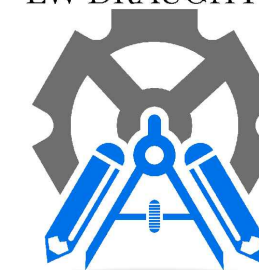

Technical drawing  
planning consultancy

**CLIENT**

GRAHAM HILL

**SITE ADDRESS**

67 CHESTNUT AVENUE  
GRAYS  
ESSEX  
RM16 2UH

**DATE**

30/03/2024

**SCALE**

A3@1:100

**DRAWING NO**

DRGNO 0084

**PROJECT**

REAR EXTENSION

**REV NUMBER**

**DRAWN BY**

Lee Webb

**PLANNING REF NUMBER**

NEIGHBORING WINDOW LOCATION


Prepared by

LW DRAUGHTS

9 Rutledge close

Orsett , Essex

RM16 3GS

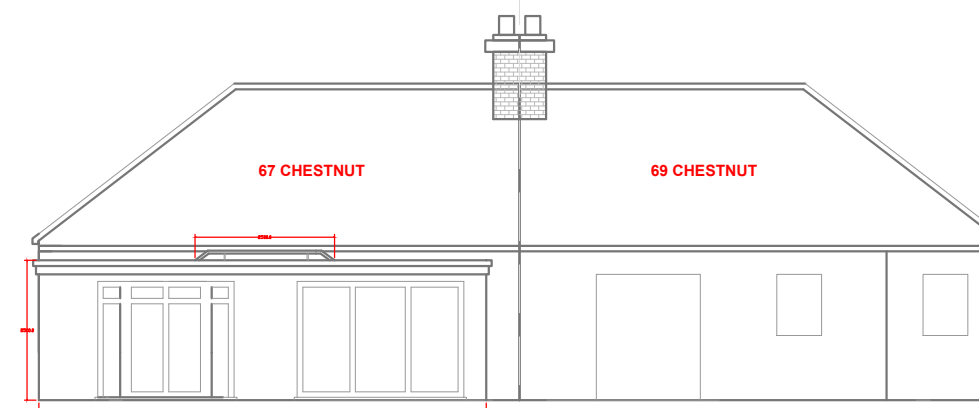

Scale 1:100

