


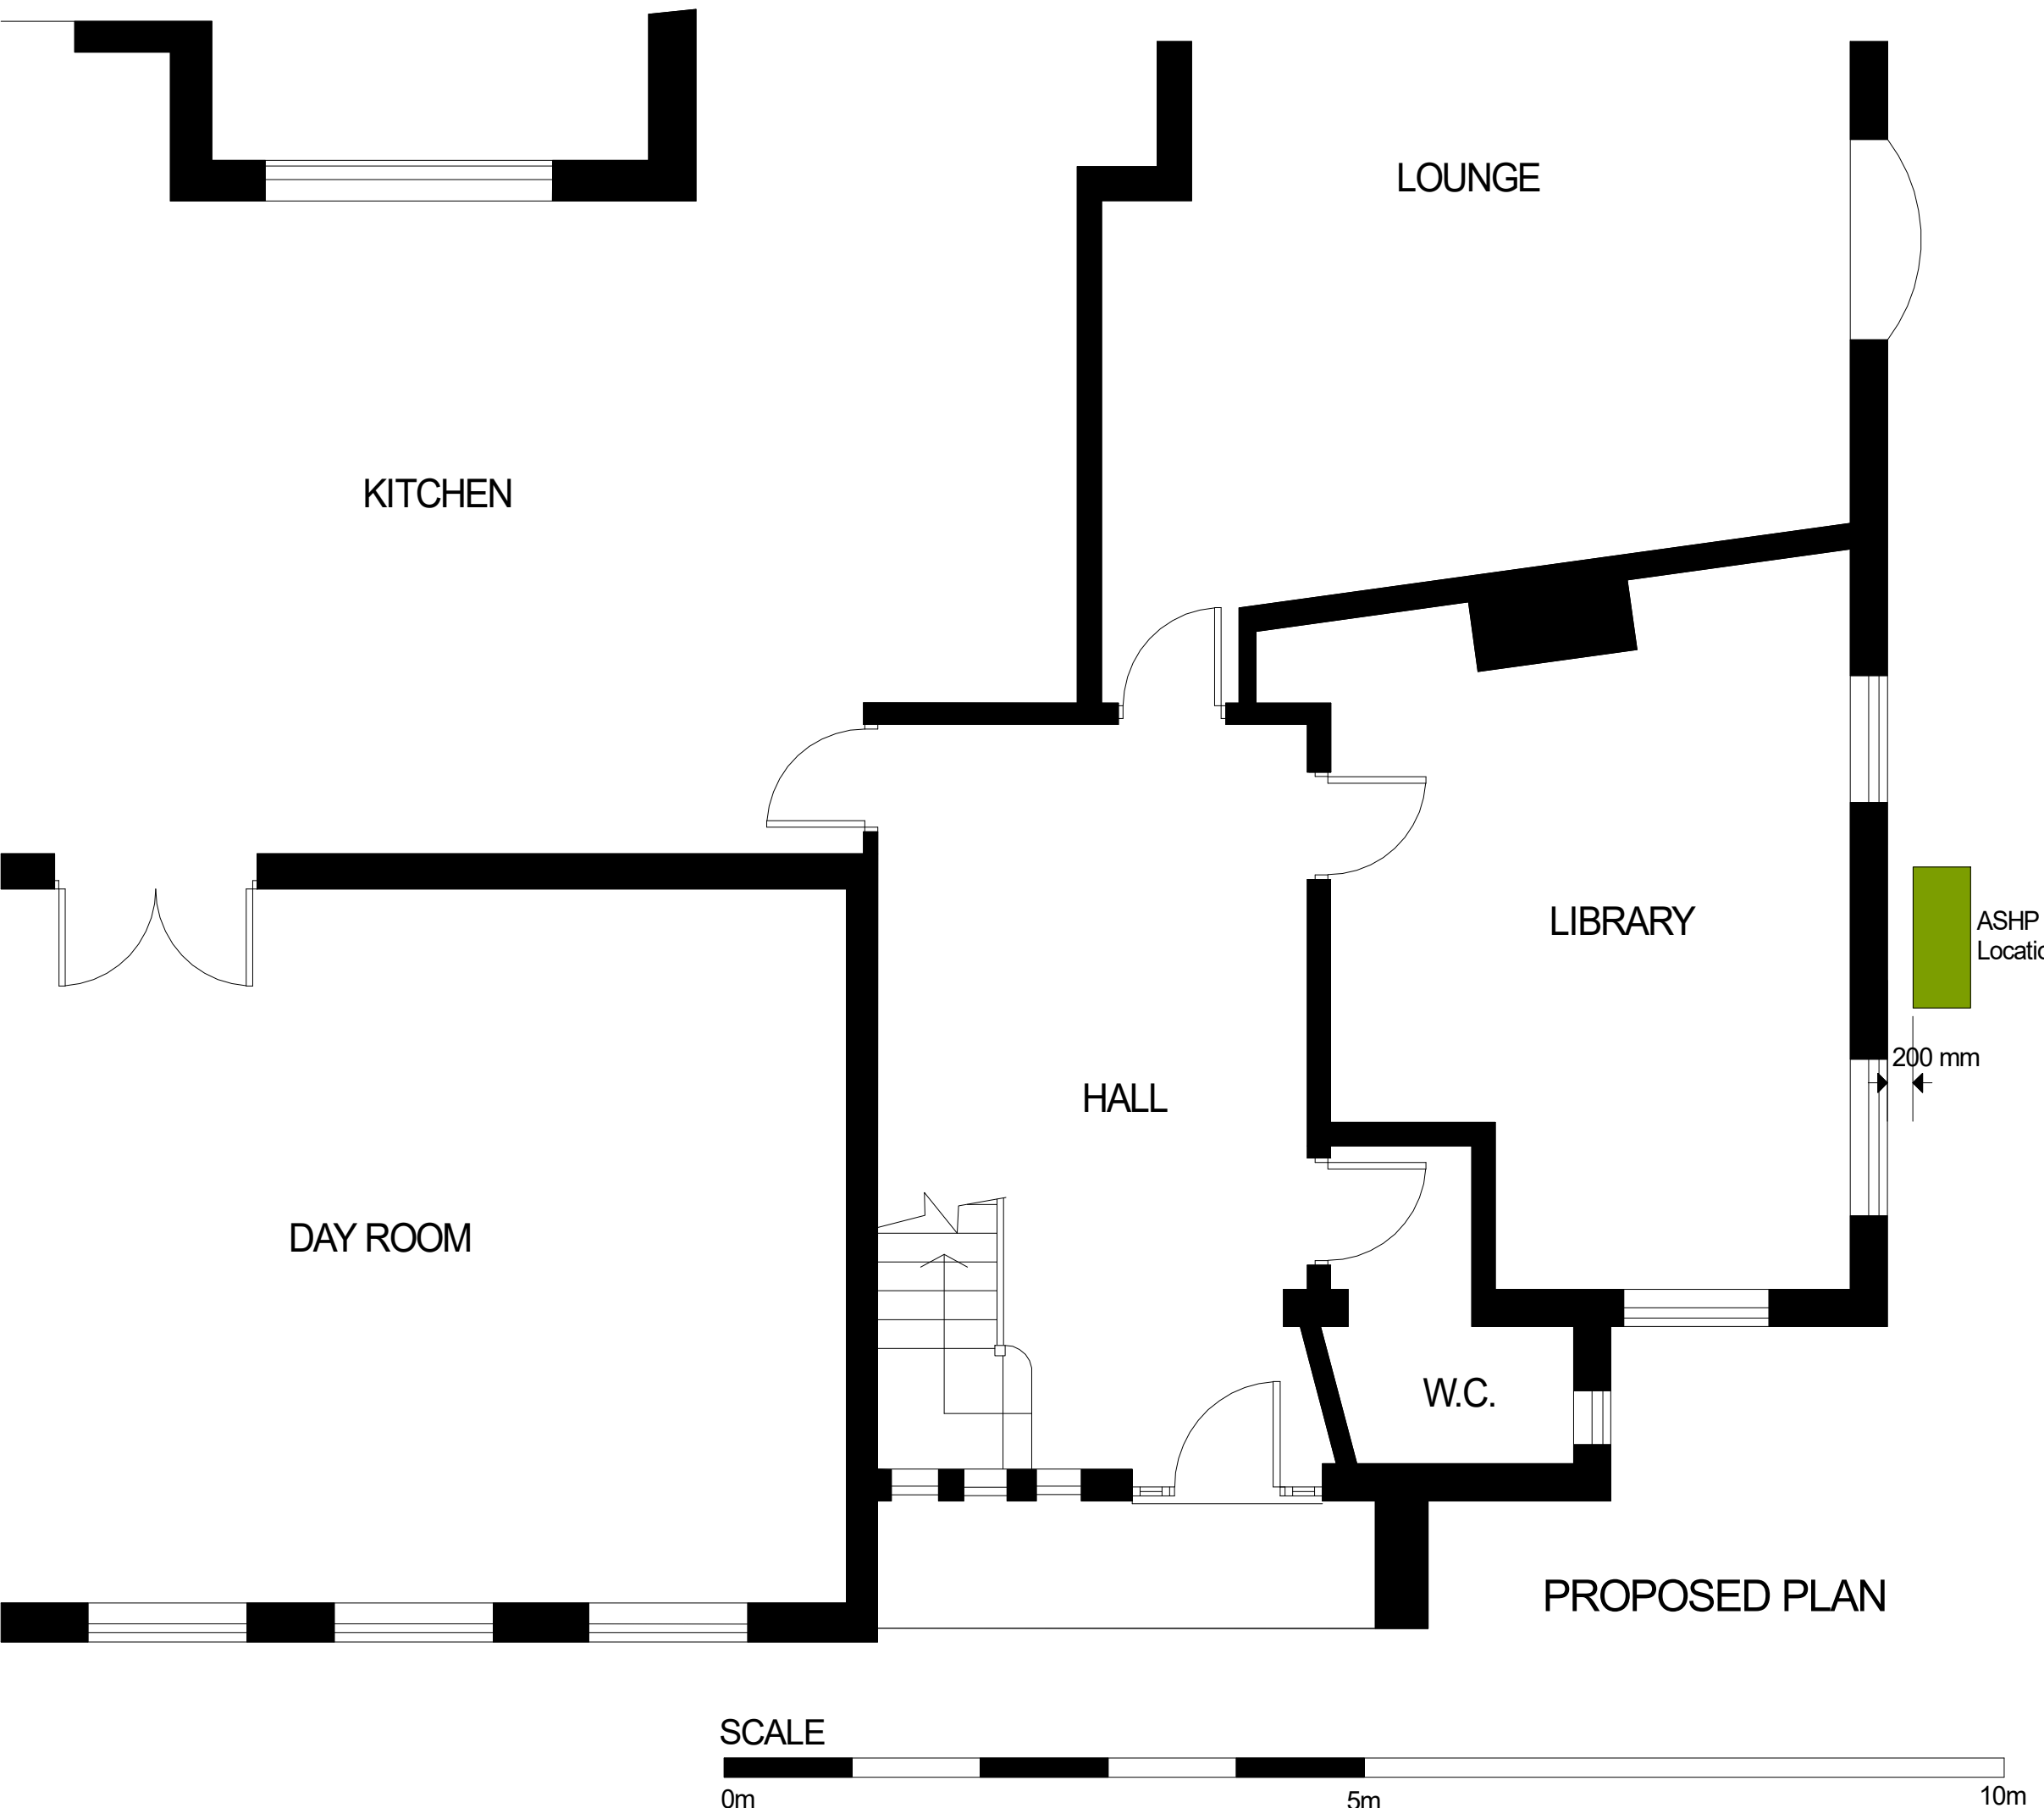

PLANNING DRAWING
All dimensions to be confirmed on site



April 24 - scale bar added

	design connexions	Architectural Limited	
		25 Linsdale Gardens Gedling Nottingham NG4 4GY e-mail: designconnexions@gmail.com	
Tel. 07760 215478		www.designconnexions.co.uk	
Drg.No.	A0524/2A	Ref.No.	
Client MR V. MENON SOUTHLANDS 28 WELTON OLD ROAD WELTON EAST RIDING HU15 1NU	Drawn	RC	
	scale	1:50 @ A3	
	Date:	March 2024	
 AIR A			
Driving the clean energy revolution			