



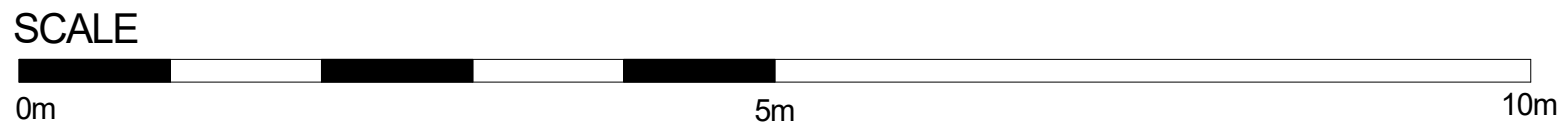

PLANNING DRAWING  
All dimensions to be confirmed on site

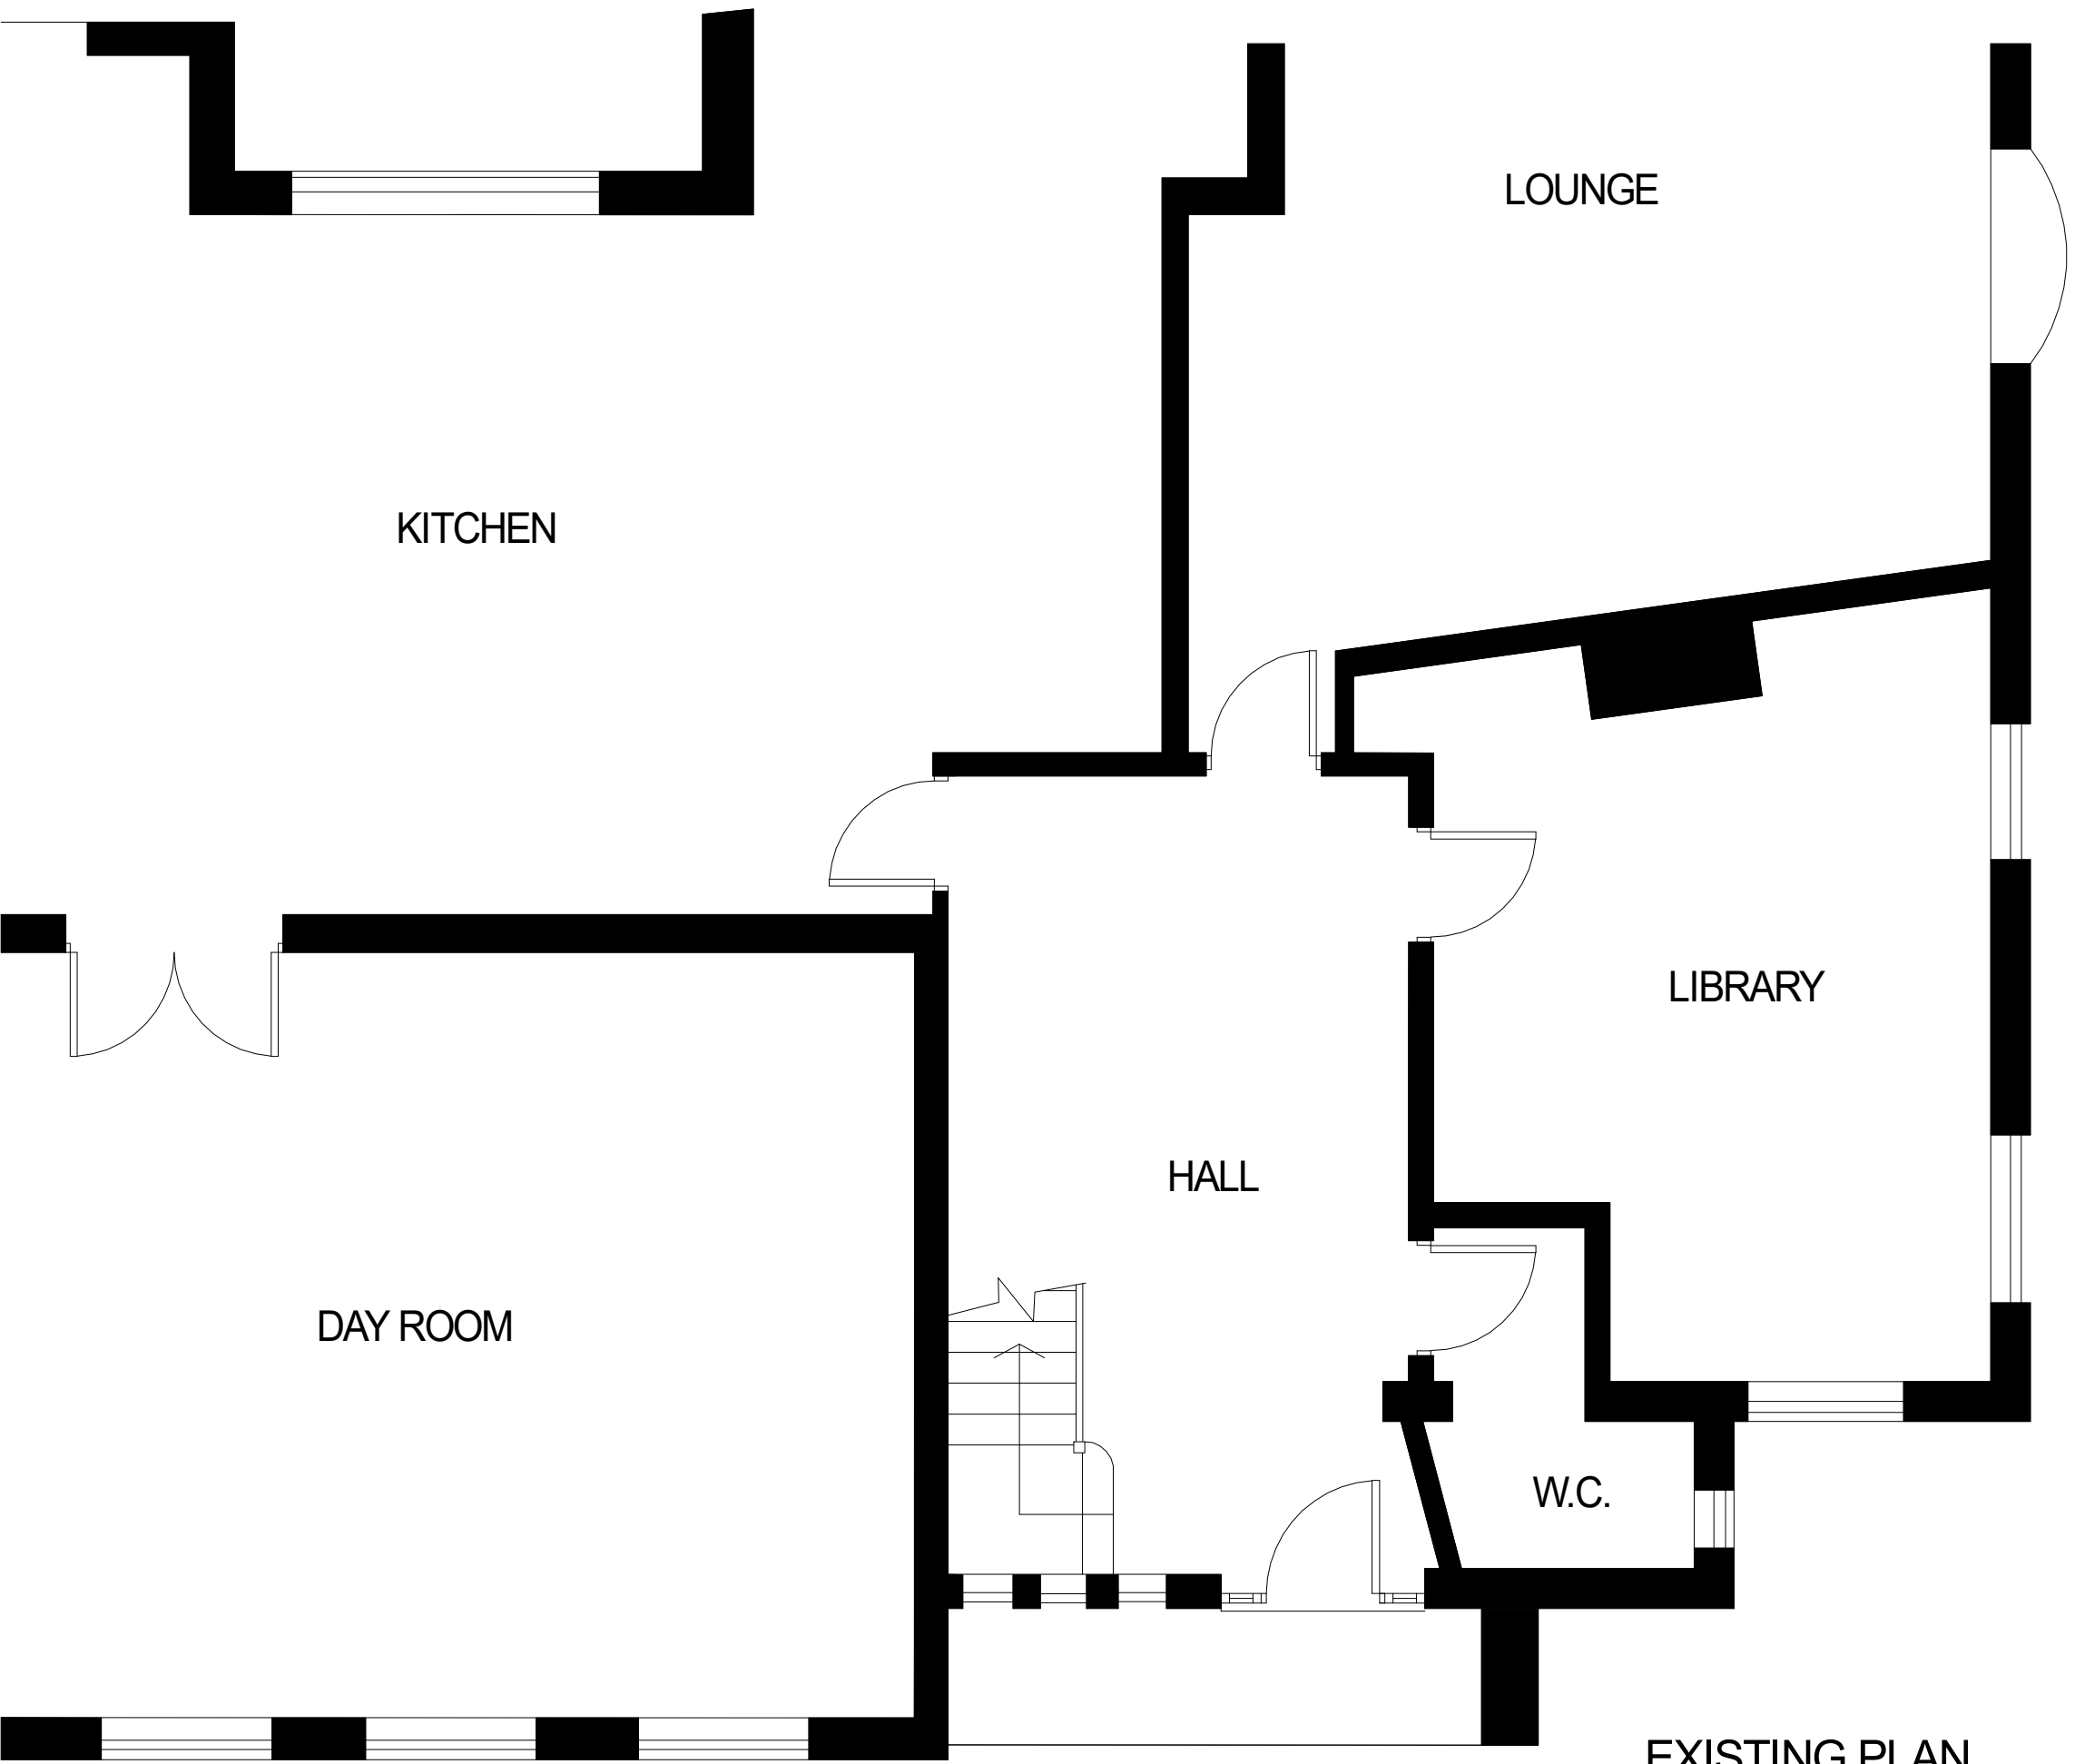

April 24 - scale bar added

	<b>design</b> <b>connexions</b>	Architectural Limited	
		25 Linsdale Gardens Gedling Nottingham NG4 4GY e-mail: designconnexions@gmail.com	
Drg.No. A0524/1A		Ref.No.	
Client MR V. MENON SOUTHLANDS 28 WELTON OLD ROAD WELTON EAST RIDING HU15 1NU		Drawn RC	
		scale 1:50 @ A3	
		Date: March 2024	



**AIRA**

Driving the clean energy revolution