


All dimensions to be checked on site
 designer to be notified of any discrepancies
 copyright kennedywaddle architectural design ltd

Notes:

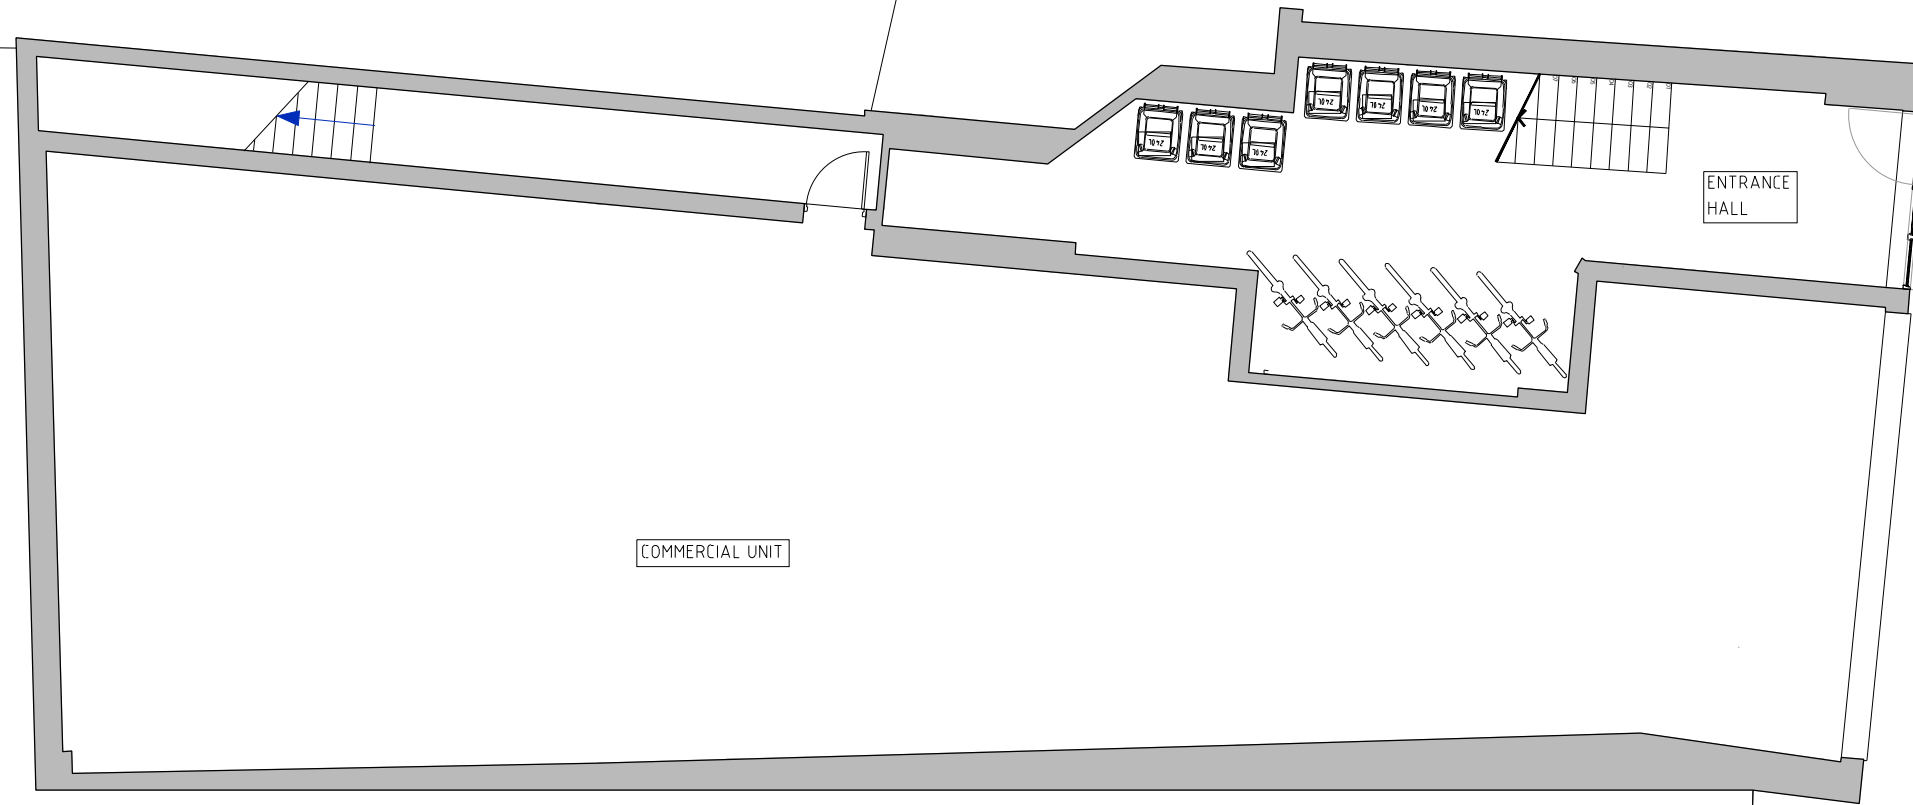

COMMERCIAL UNIT

ENTRANCE HALL



Issue	Date	Description	Drawn	Checked
B	09/04/24	Re-issued for PLANNING PERMISSION	IO	CT
A	19/01/24	Issued for PLANNING PERMISSION	IO	CT

kennedywaddle RIBA Chartered Practice
 24 Tolleshay Road
 London N14 6Z
 TEL 020 7549 8995

Project
 10 Potter Street CM23 3UL



Title
 Proposed Ground Floor

Scale	Date	Job Number	Type	Drawn Number	Issue
1:100 @ A3	DEC 2023	KT/CM23/002	100	007	B

10M SCALE

