
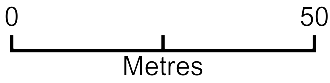


# 3 The Old Rectory - Location Plan

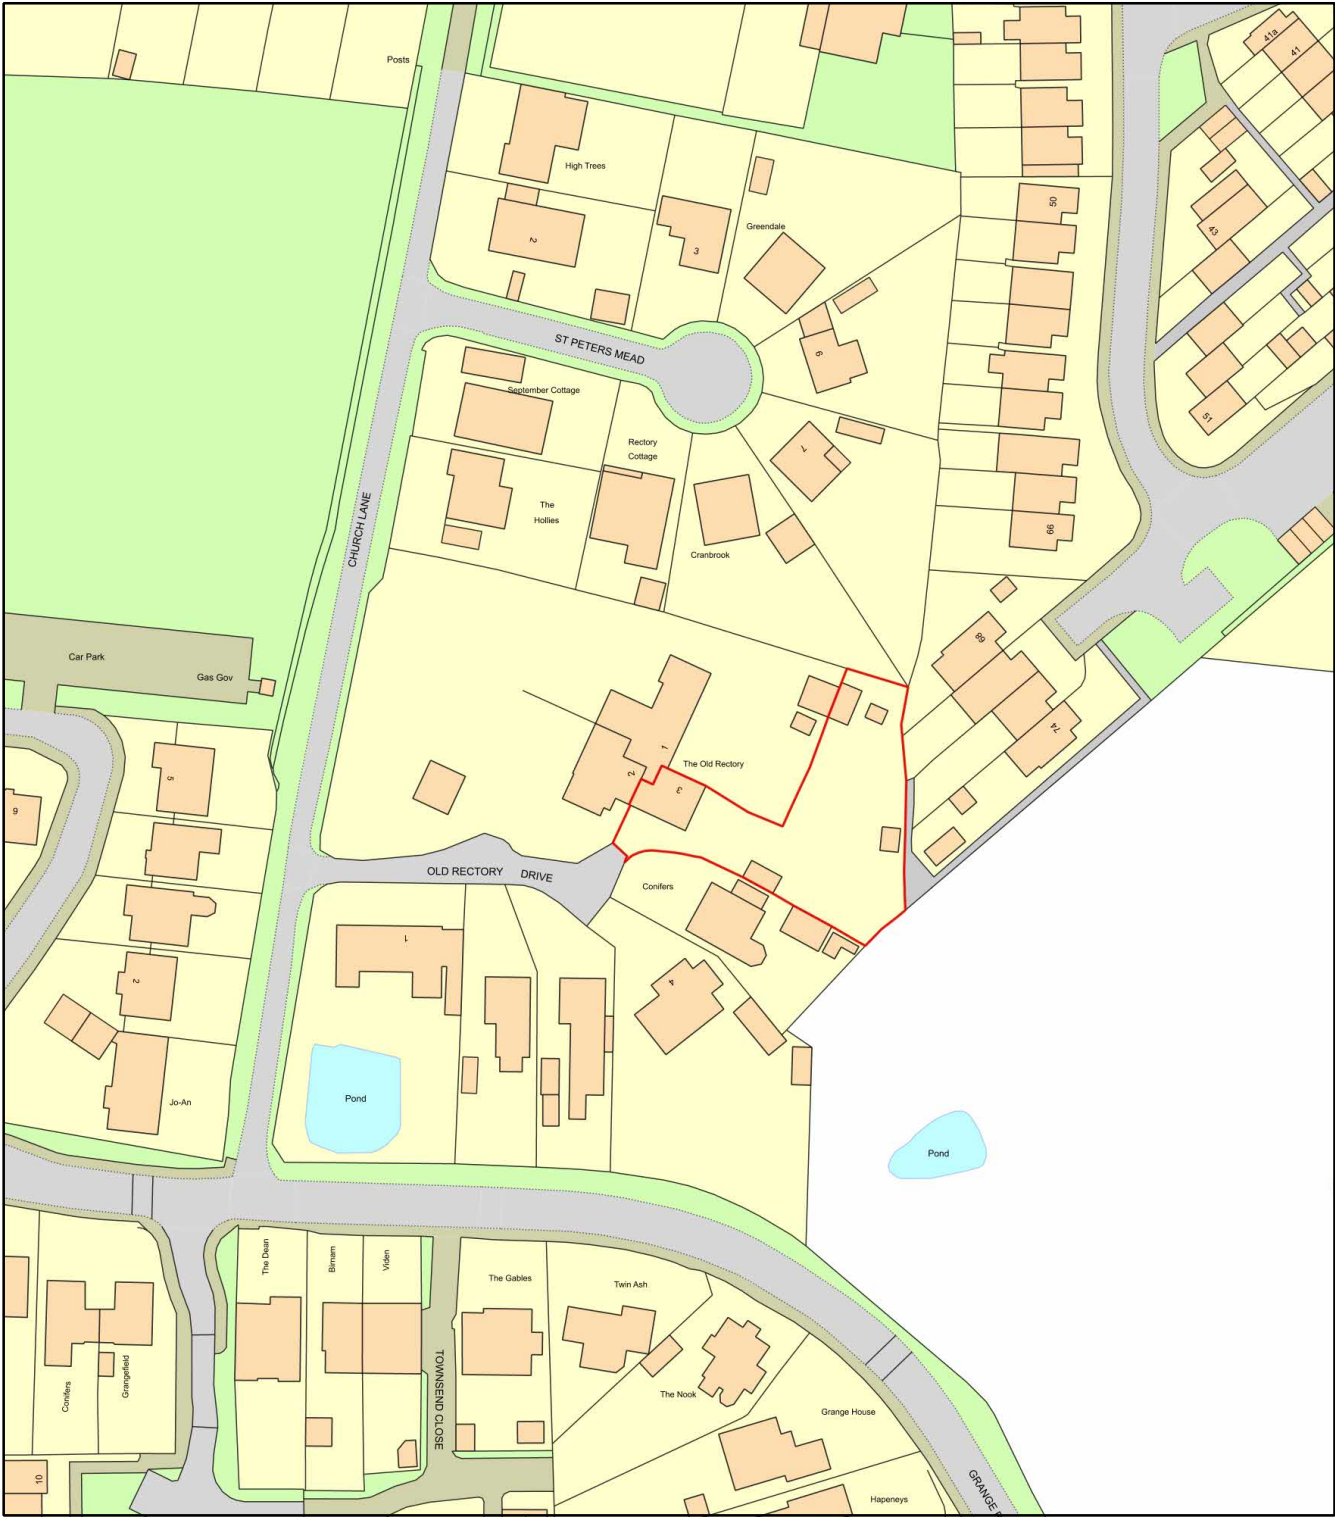

Plan Produced for: [Redacted]

Date Produced: 14 Oct 2022

Plan Reference Number: TQRQM22287105827098

Scale: 1:1250 @ A4