
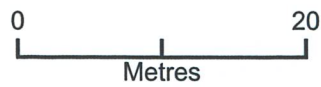


3 The Old Rectory

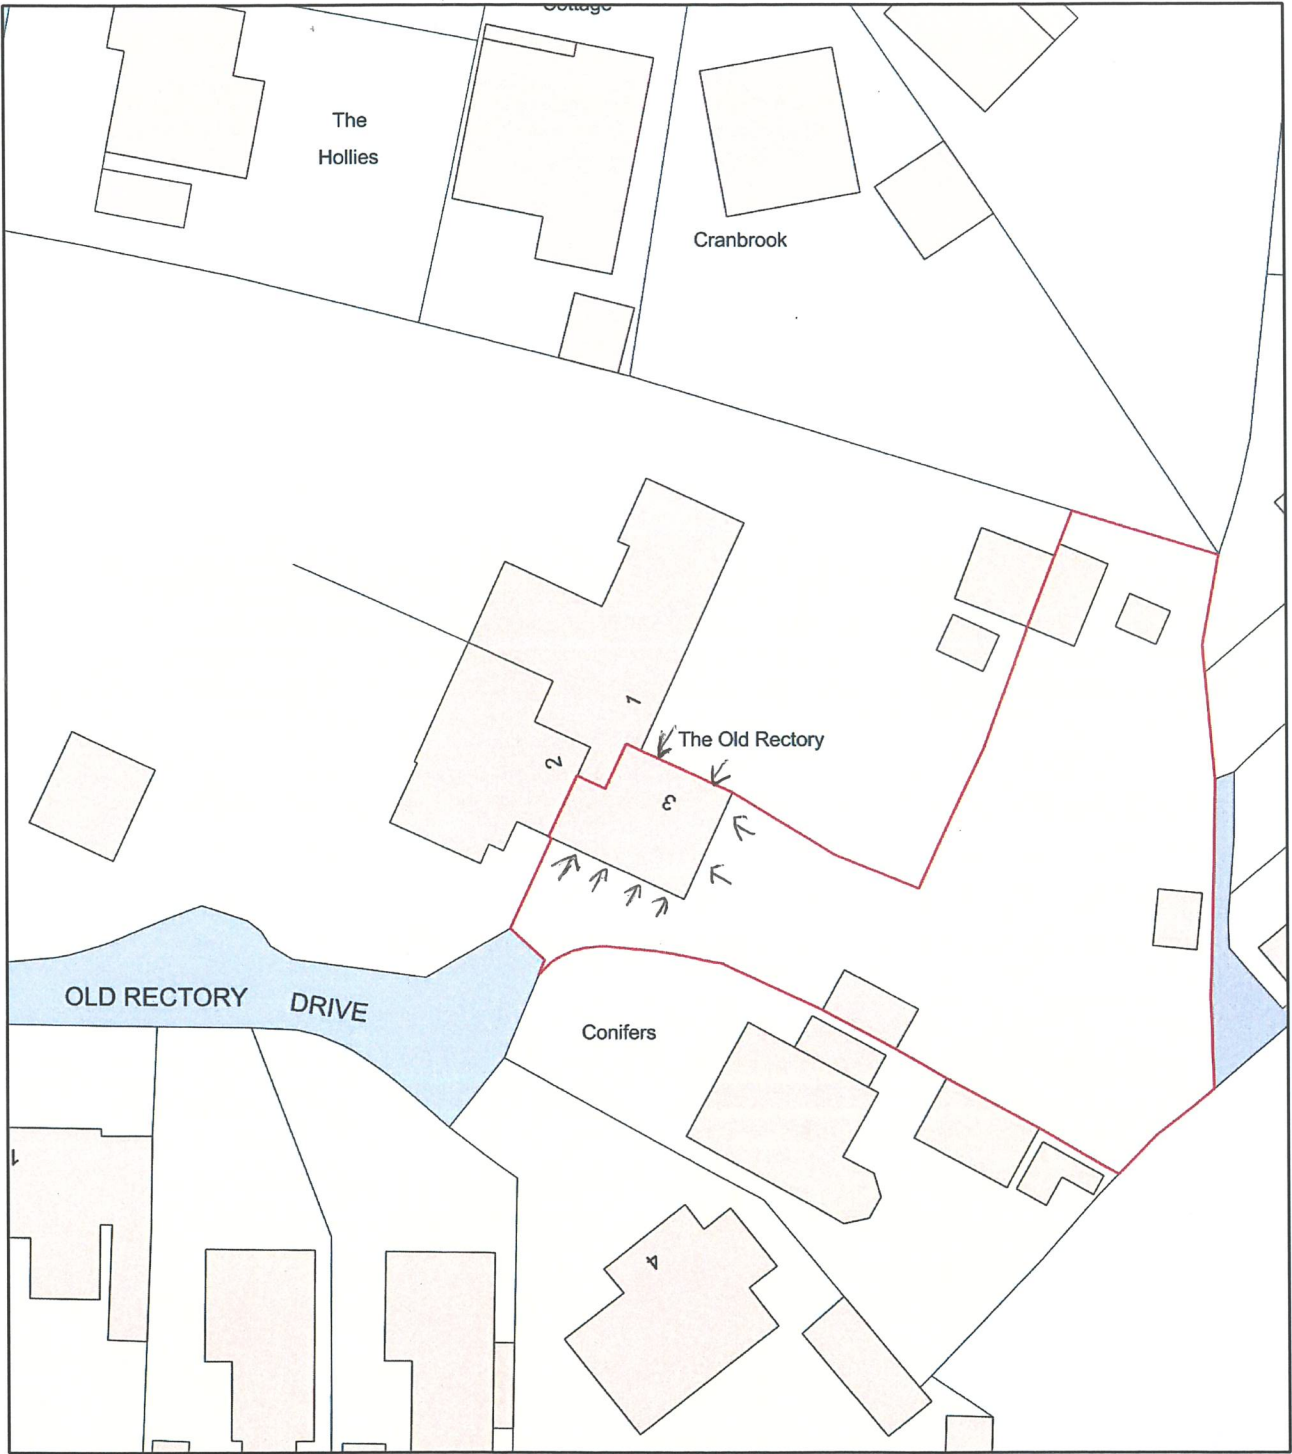

Plan Produced for: [Redacted]
Date Produced: 14 Oct 2022
Plan Reference Number: TQRQM22287105633427
Scale: 1:500 @ A4