




Existing Block Plan

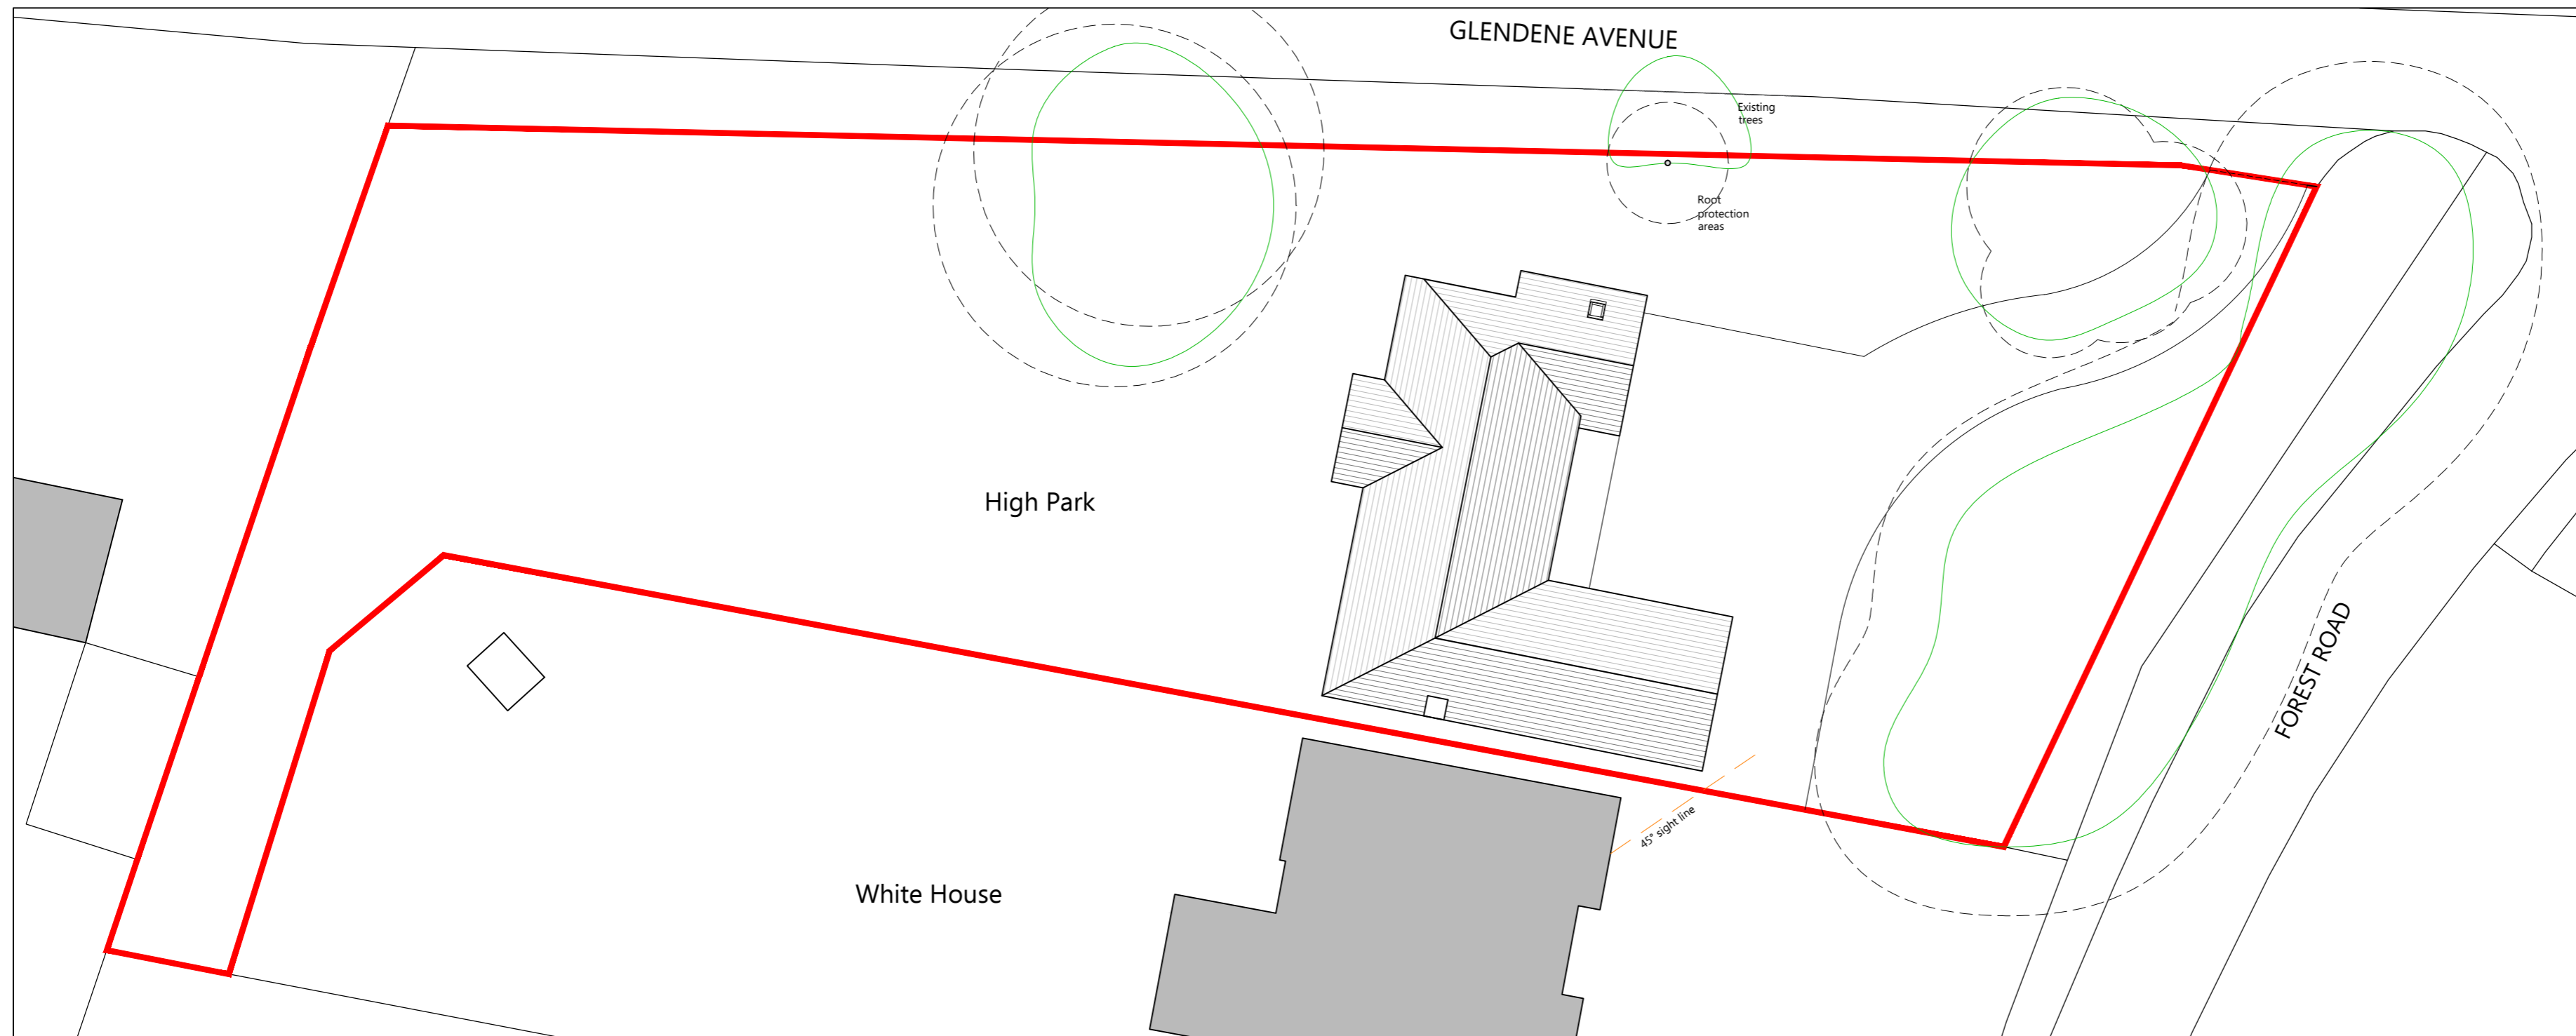

Existing Block Plan

NOTES

THIS DRAWING IS FOR PLANNING PURPOSES ONLY AND IS TO BE SCALED ONLY BY THE LOCAL AUTHORITY. NOT TO BE USED FOR CONSTRUCTION

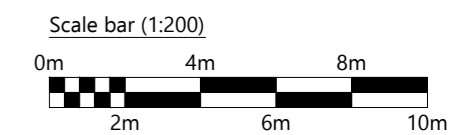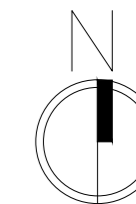

Rev	Date	Revision

Description

Existing and Proposed Block Plans

Project

HIGH PARK
FOREST ROAD, EAST
HORSLEY. KT24 5AY

Scale

1:200 @ A2

Date

Jan 2024

Drawing Number

HP-PL01-02

Rev

rmbdesigns
Architectural Design Services

Top Cottage, Blanchards Hill,
Sutton Green, Surrey GU4 7QP
tel. 07769 582713
email. info@rmbdesigns.co.uk