


DRG NO: AR-P04

BOUNDARY LINE




SCALE BAR 1:100

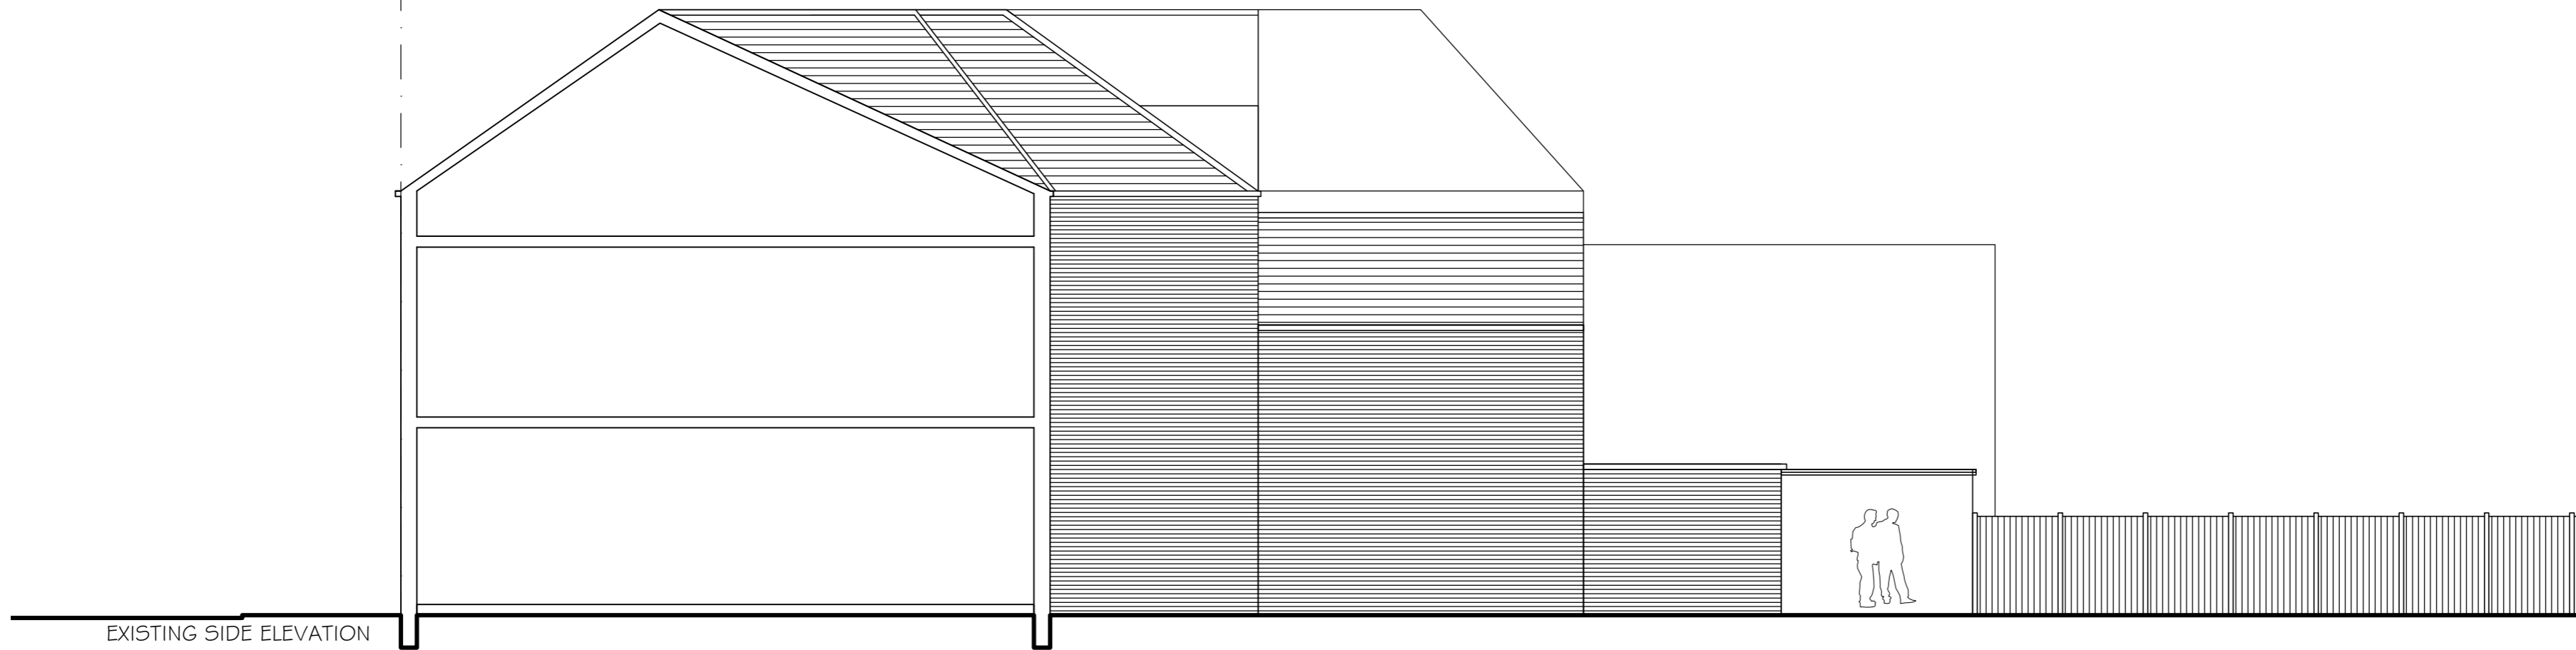

EXISTING SIDE ELEVATION

10 STATION ROAD

BOUNDARY LINE

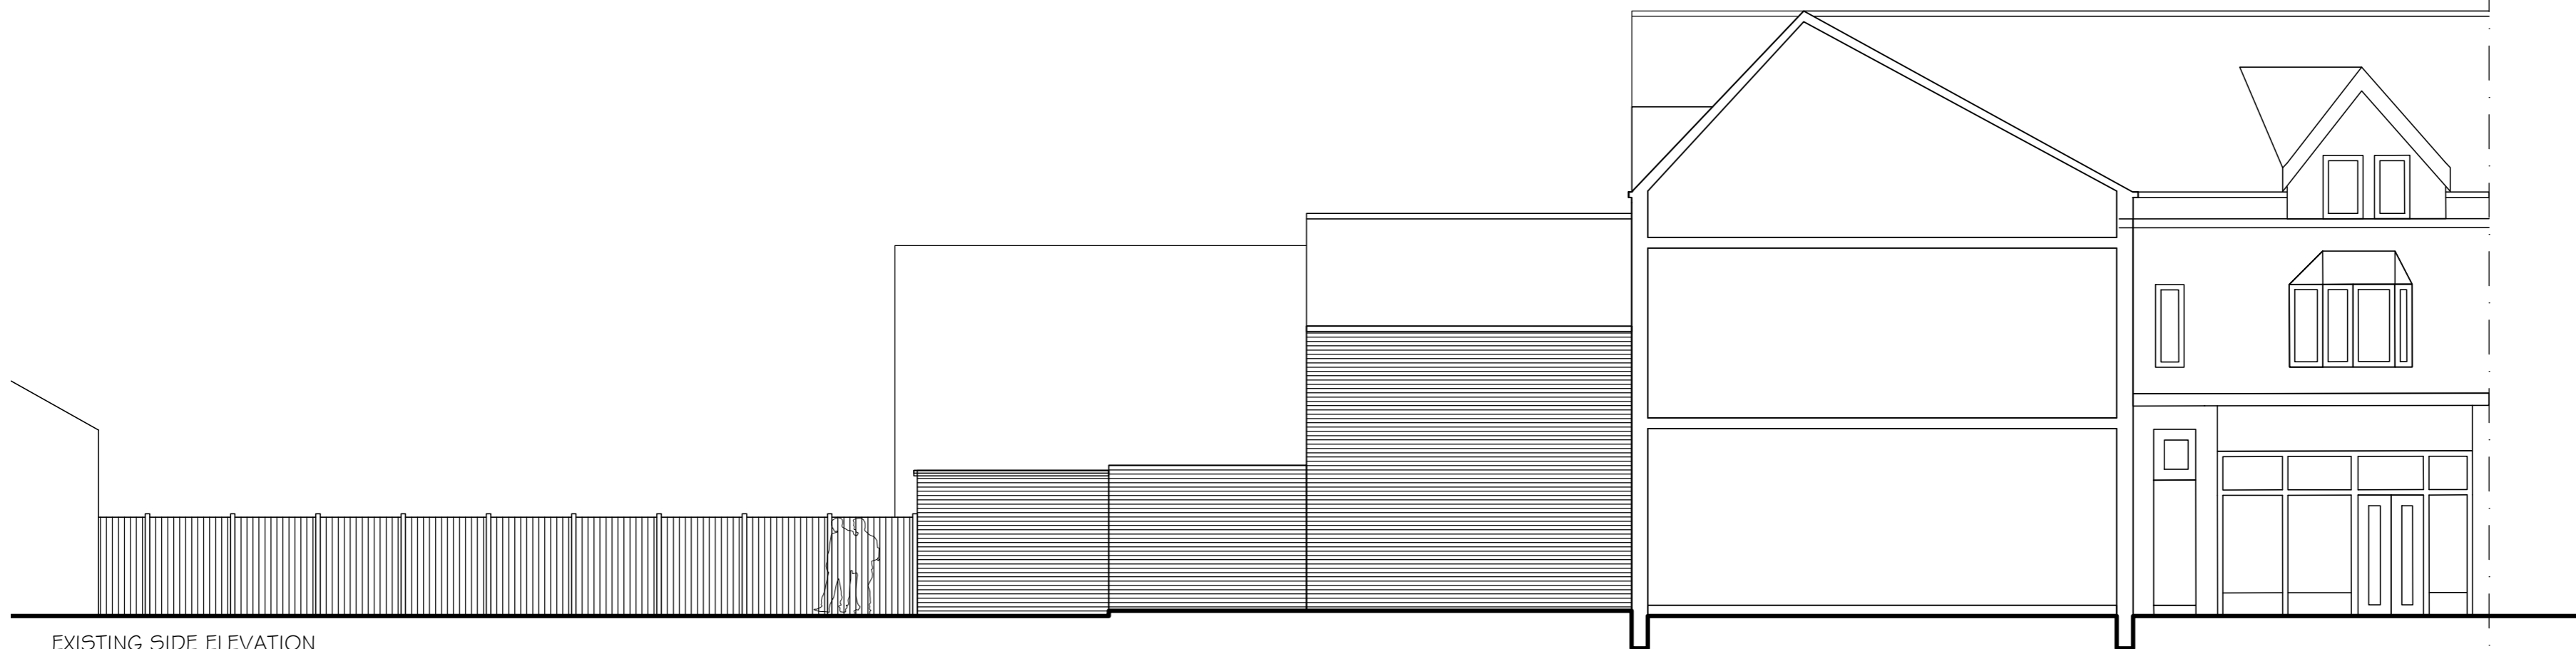

EXISTING SIDE ELEVATION

NOTES

1. ALL THE DIMENSIONS TO BE CHECKED AT SITE AS WORK COMMENCES.
2. ANY DISCREPANCIES OR OMISSIONS FOUND IN THE DRAWINGS SHALL BE REPORTED TO THE ARCHITECT IMMEDIATELY.
3. FOLLOW WRITTEN DIMENSIONS ONLY AND DO NOT SCALE THE DRAWING.
4. ALL THE DIMENSIONS ARE IN MM UNLESS NOTED OTHERWISE.
5. THIS PROPOSAL MUST NOT BE USED FOR ANY OTHER PURPOSE OTHER THAN STATED BELOW.

REVISION NOTES:

REVISION -	DATE -	COMMENTS -

PROJECT:
10 Station Road
Poole
BH14 8UB

DRAWING STATUS:
PLANNING

DRAWING TITLE:
EXISTING SIDE ELEVATIONS

SCALE- 1:100A2	DRAWN BY-
DATE- JAN 2024	PROJ NO -
DRG NO- AR-P04	REVISION-
CAD FILE	

ARCHITECTS:
A & N ARCHITECTS LTD.

© COPY RIGHT
THIS DRAWING IS THE PROPERTY OF A & N ARCHITECTS AND SHALL NOT BE COPIED, REPRODUCED OR USED FOR THE PURPOSES OF ANY OTHER PROJECT.