



LOCATION PLAN Scale 1:1250

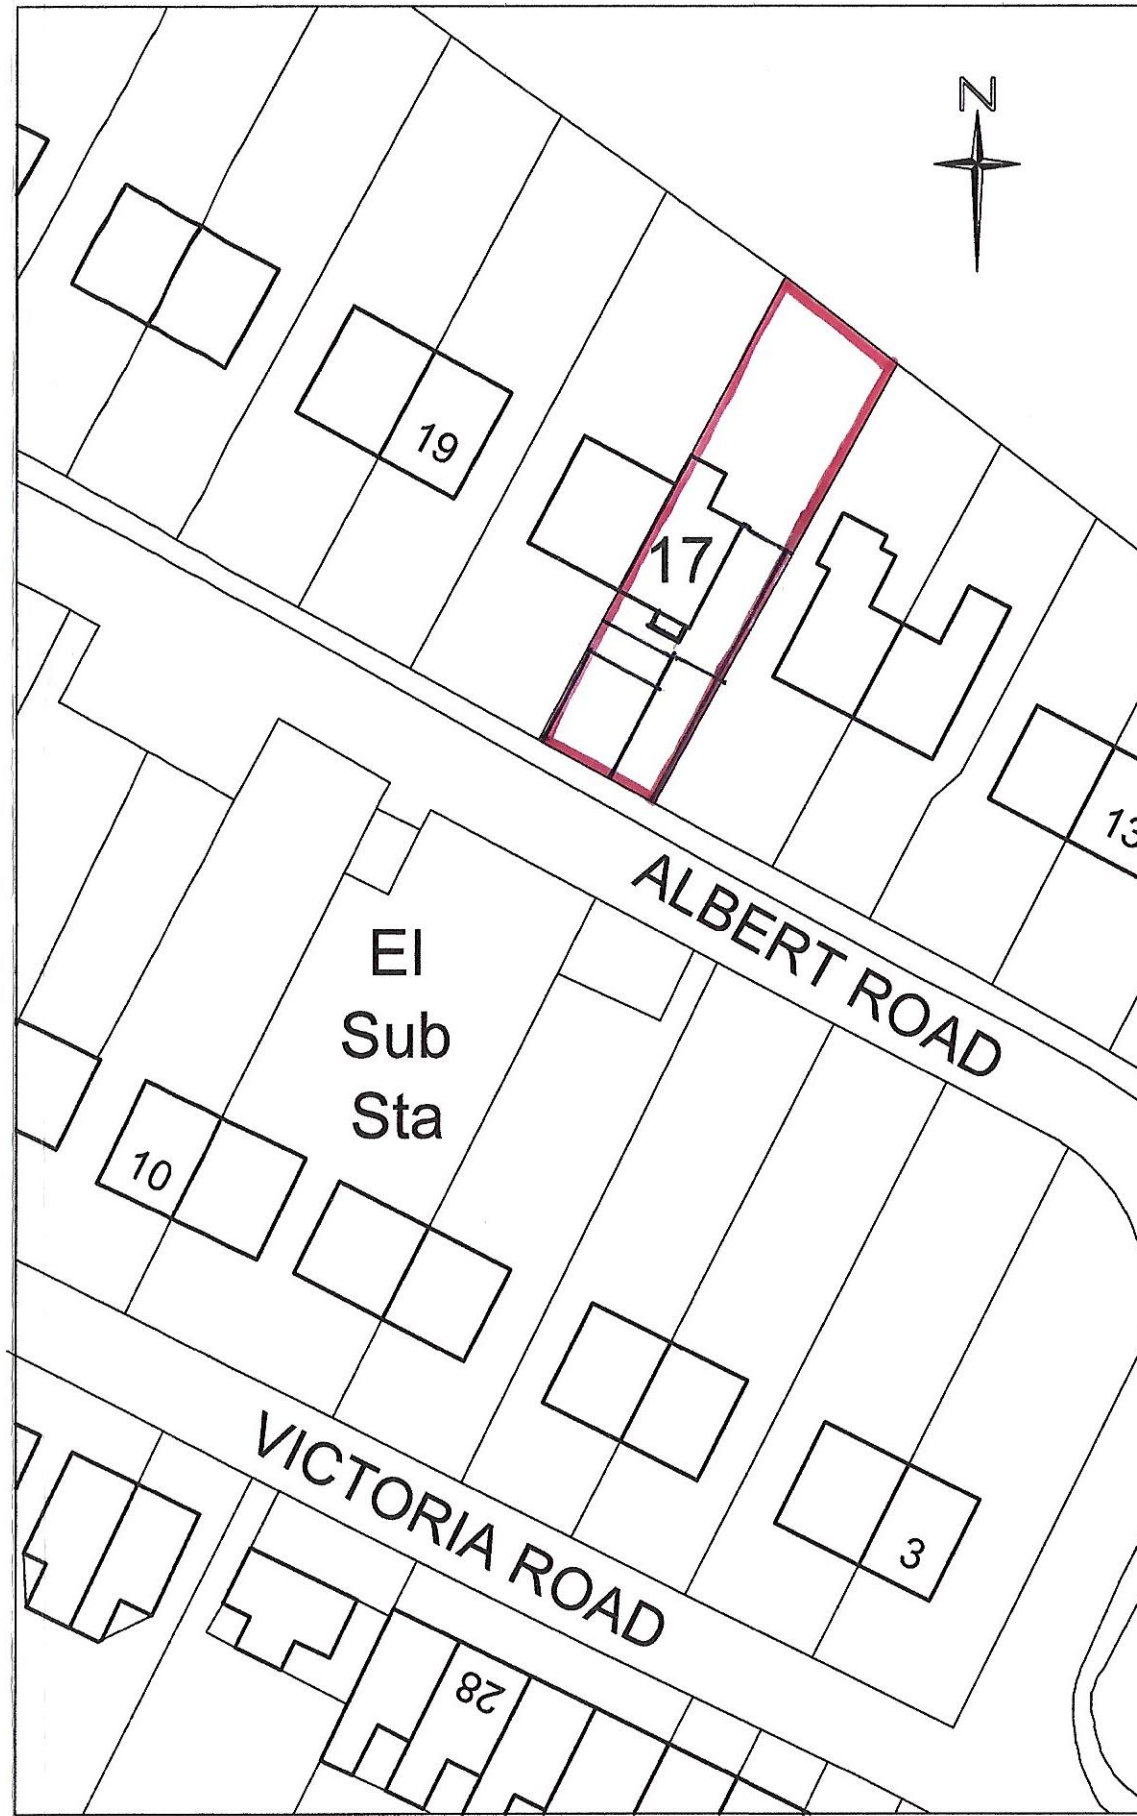

BLOCK PLAN Scale 1:500

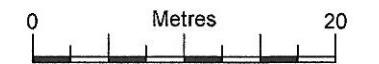

17 Albert Road
Brimscombe
Glos GL5 2QZ

Location Plan &
Block Plan

Scale 1:1250 & 1:500 @ A3

Date March 2024

Dwg. No. 2024-01

CLIVE PETCH

Hoarstones
Fidges lane
Eastcombe
Stroud Glos
GL6 7DW