

Notes:  
 1 ALL DIMENSIONS ARE IN MM UNLESS NOTED OTHERWISE

- GENERAL NOTES:**
- DO NOT SCALE THIS DRAWING. FOR DISCREPANCIES OR OMISSIONS CONTACT THE ORIGINATOR PRIOR TO COMMENCEMENT OF WORK.
  - MATERIALS AND WORKMANSHIP ARE TO COMPLY IN ALL RESPECTS WITH CURRENT BRITISH STANDARD SPECIFICATIONS, BRITISH STANDARD CODE OF PRACTICE, AND BUILDING REGULATIONS.
  - THE COPYRIGHT OF THIS DRAWING IS VESTED IN THE ORIGINATOR AND MUST NOT BE COPIED OR REPRODUCED WITHOUT WRITTEN CONSENT.
  - THE CONTRACTOR IS TO CHECK AND VERIFY ALL BUILDING AND SITE DIMENSIONS, PRIOR TO THE COMMENCEMENT OF WORK.
  - THIS DRAWING IS TO READ IN CONJUNCTION WITH ALL RELEVANT SPECIFICATIONS AND DRAWINGS ISSUED BY THE ENGINEER, ARCHITECT AND OTHER SPECIALISTS.

A	Issued for Approval	C.J.	D.I.	14.03.2024
REV	MODIFICATION	BY	CH	DATE

Carl Jenkins  
 Mob 07865047278  
 Landline 0330 1333078  
 Web : carl@whymoveimprove.com



Site Name	Opt.
31 JACEY ROAD	A

Client Name  
 MR DZENAN IMAMOVIE


Site Address / Contact Details  
 31 JACEY ROAD  
 SOLIHULL  
 BIRMINGHAM  
 B90 3LJ

Drawing Title:  
 PROPOSED ATTIC PLAN


Purpose of issue:  
 PLANNING

Drawing Number:  
 302

Scale:	As Shown	Drawn:	C.J.	Date:	14.03.2024	Issue:	A
Checked:	D.I.	Date:	14.03.2024	Approved:	D.I.	Date:	14.03.2024

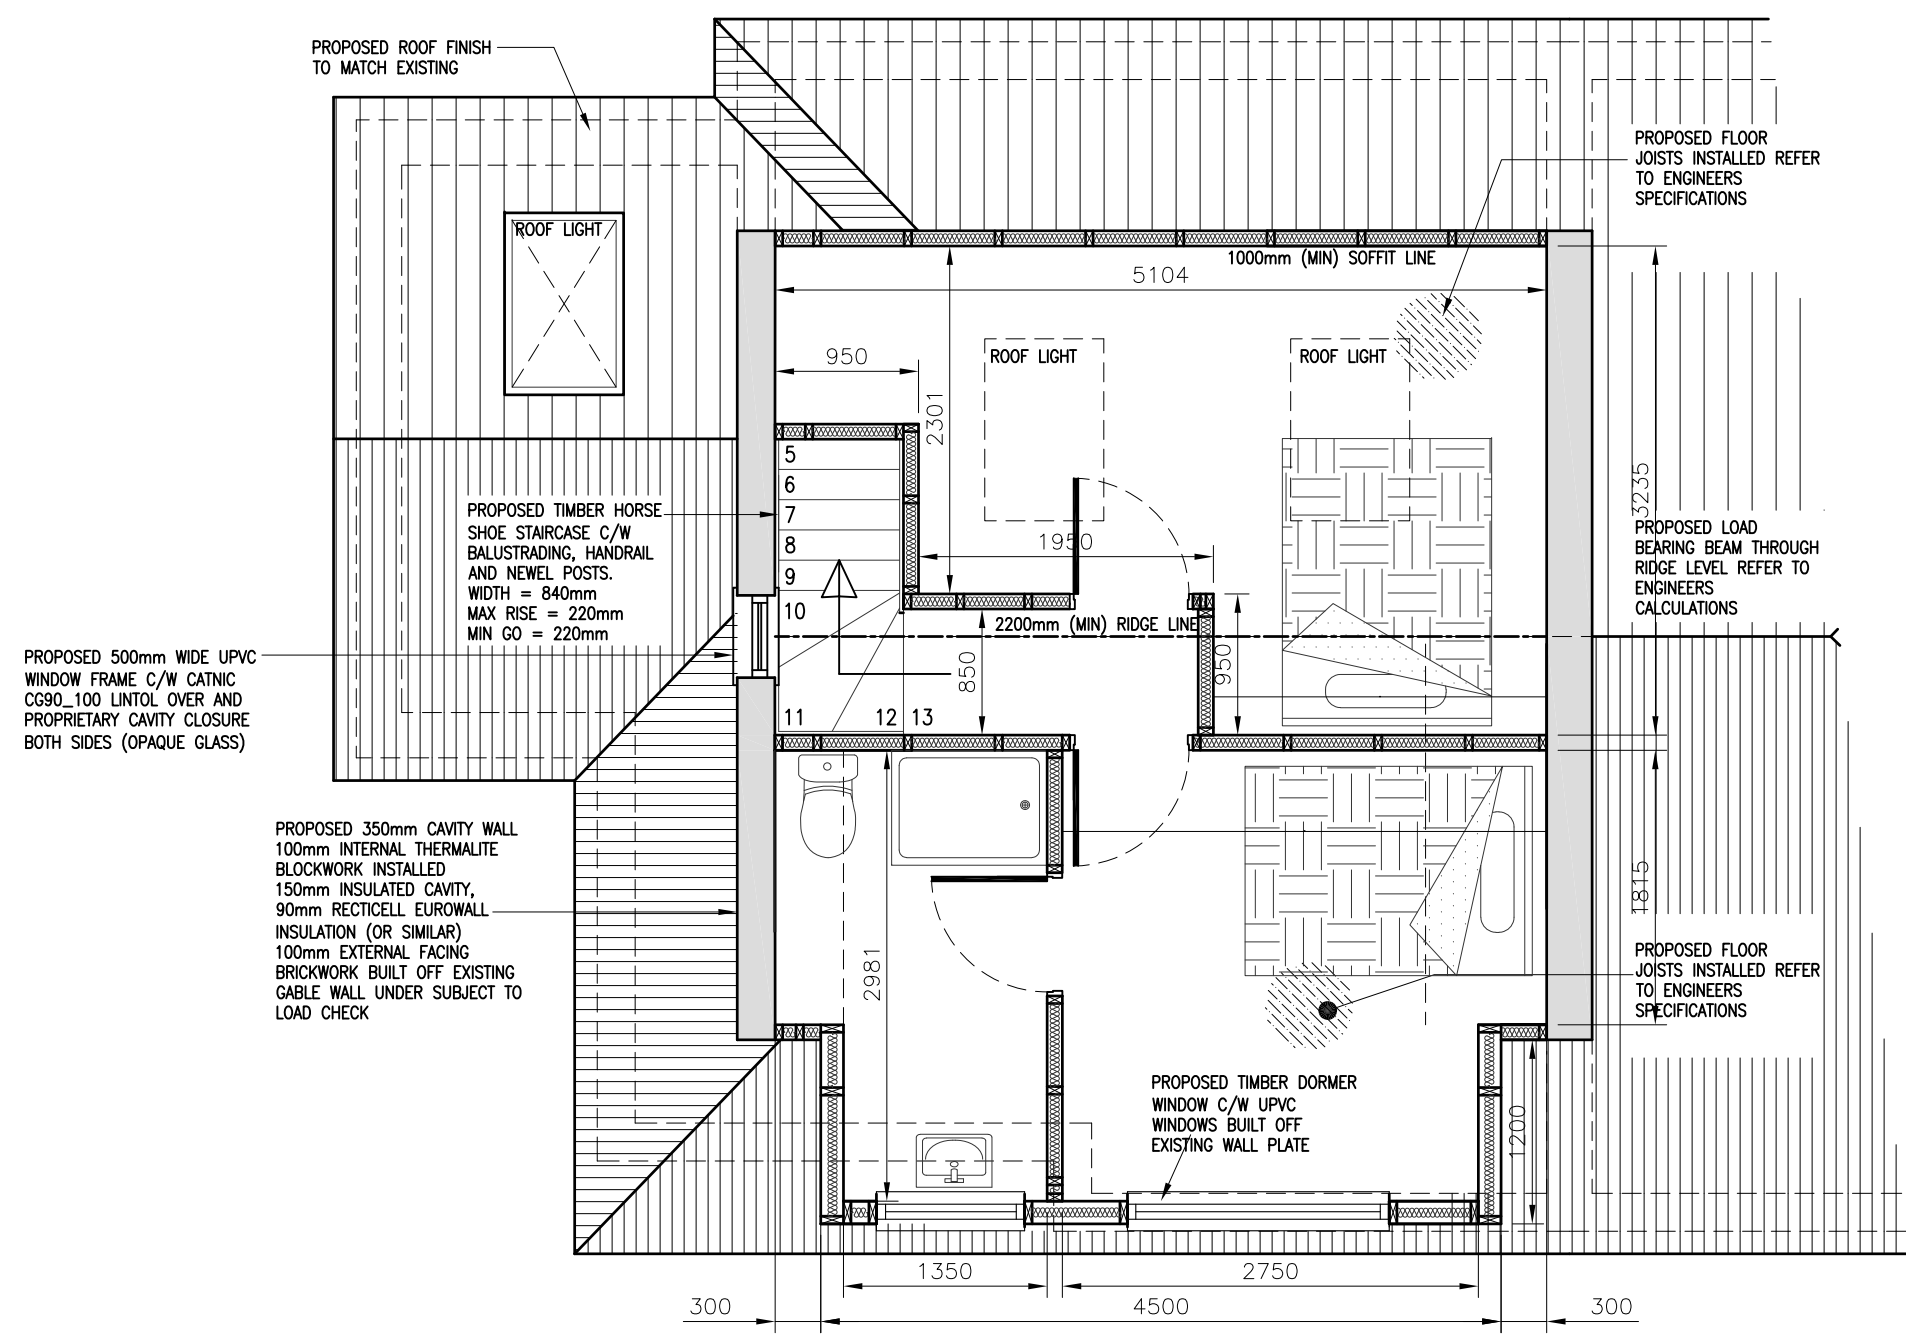

100mm  
75mm  
50mm  
25mm  
0mm

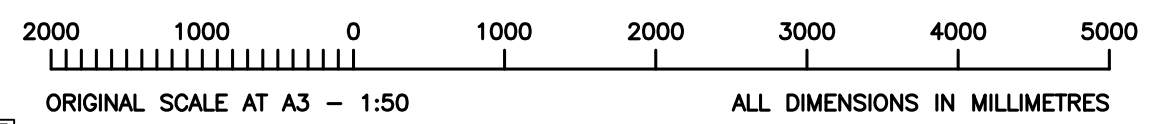

PROPOSED ATTIC PLAN  
 (1:50)