



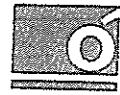


UK MAP CENTRE .com

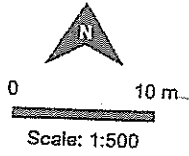

Ordnance Survey

Mapping and Data Centre

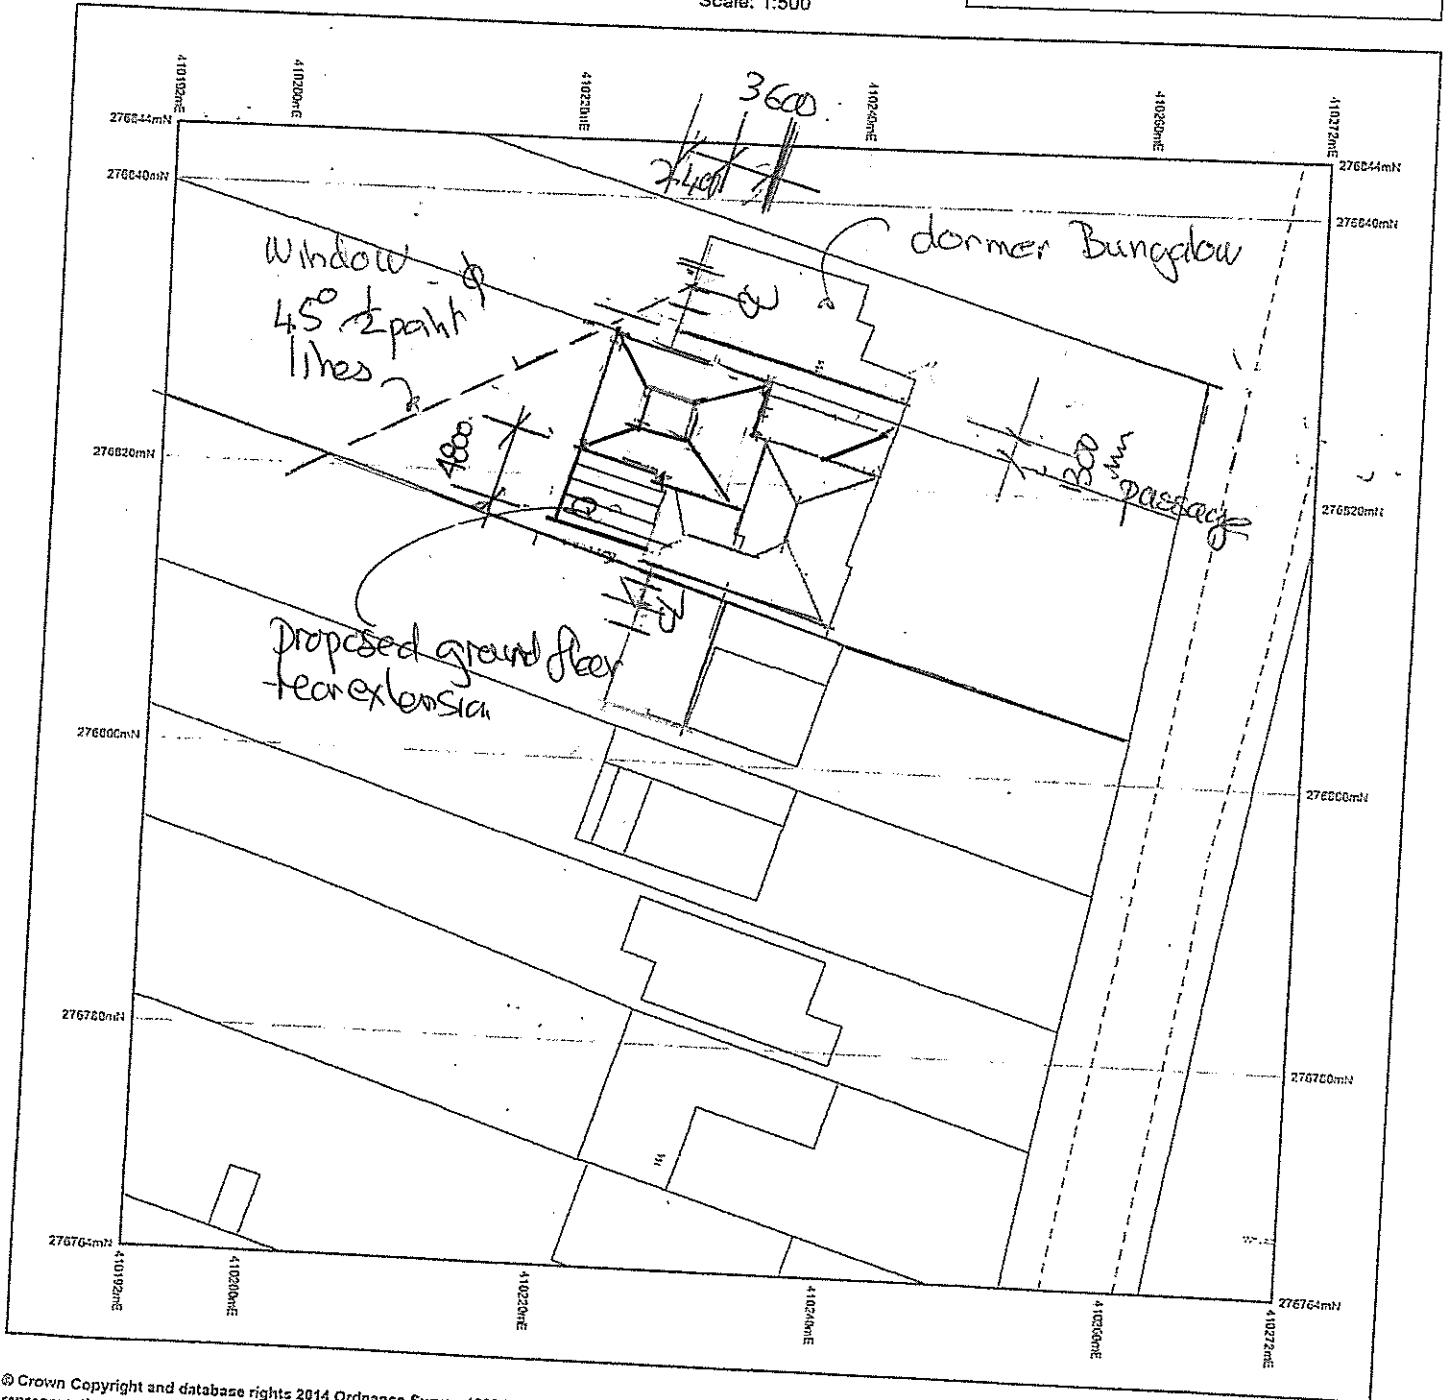

© Crown Copyright and database rights 2014 Ordnance Survey 100048957. The representation of road, track or path is no evidence of a boundary or right of way. The representation of features as lines is no evidence of a property boundary.

Supplied by: [www.ukmapcentre.com](http://www.ukmapcentre.com)  
Serial Number: 59881  
Centre Coordinates: 410232,276804  
Production Date: 13 Nov 2014 10:26

Proposed Block Plan.

158 TILEHOUSE LANE, SHIRLEY, SOLIHULL, B90 1PW