
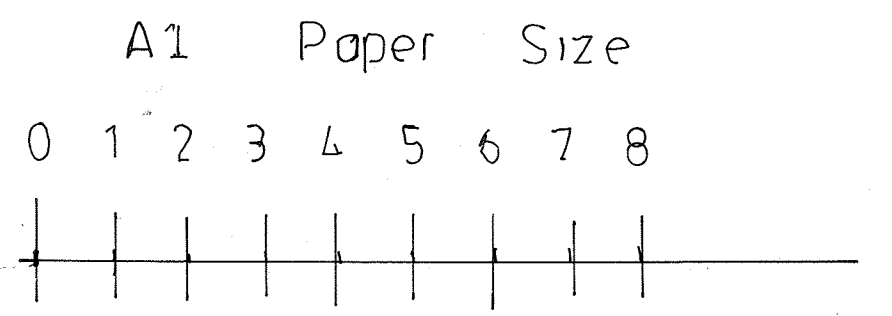
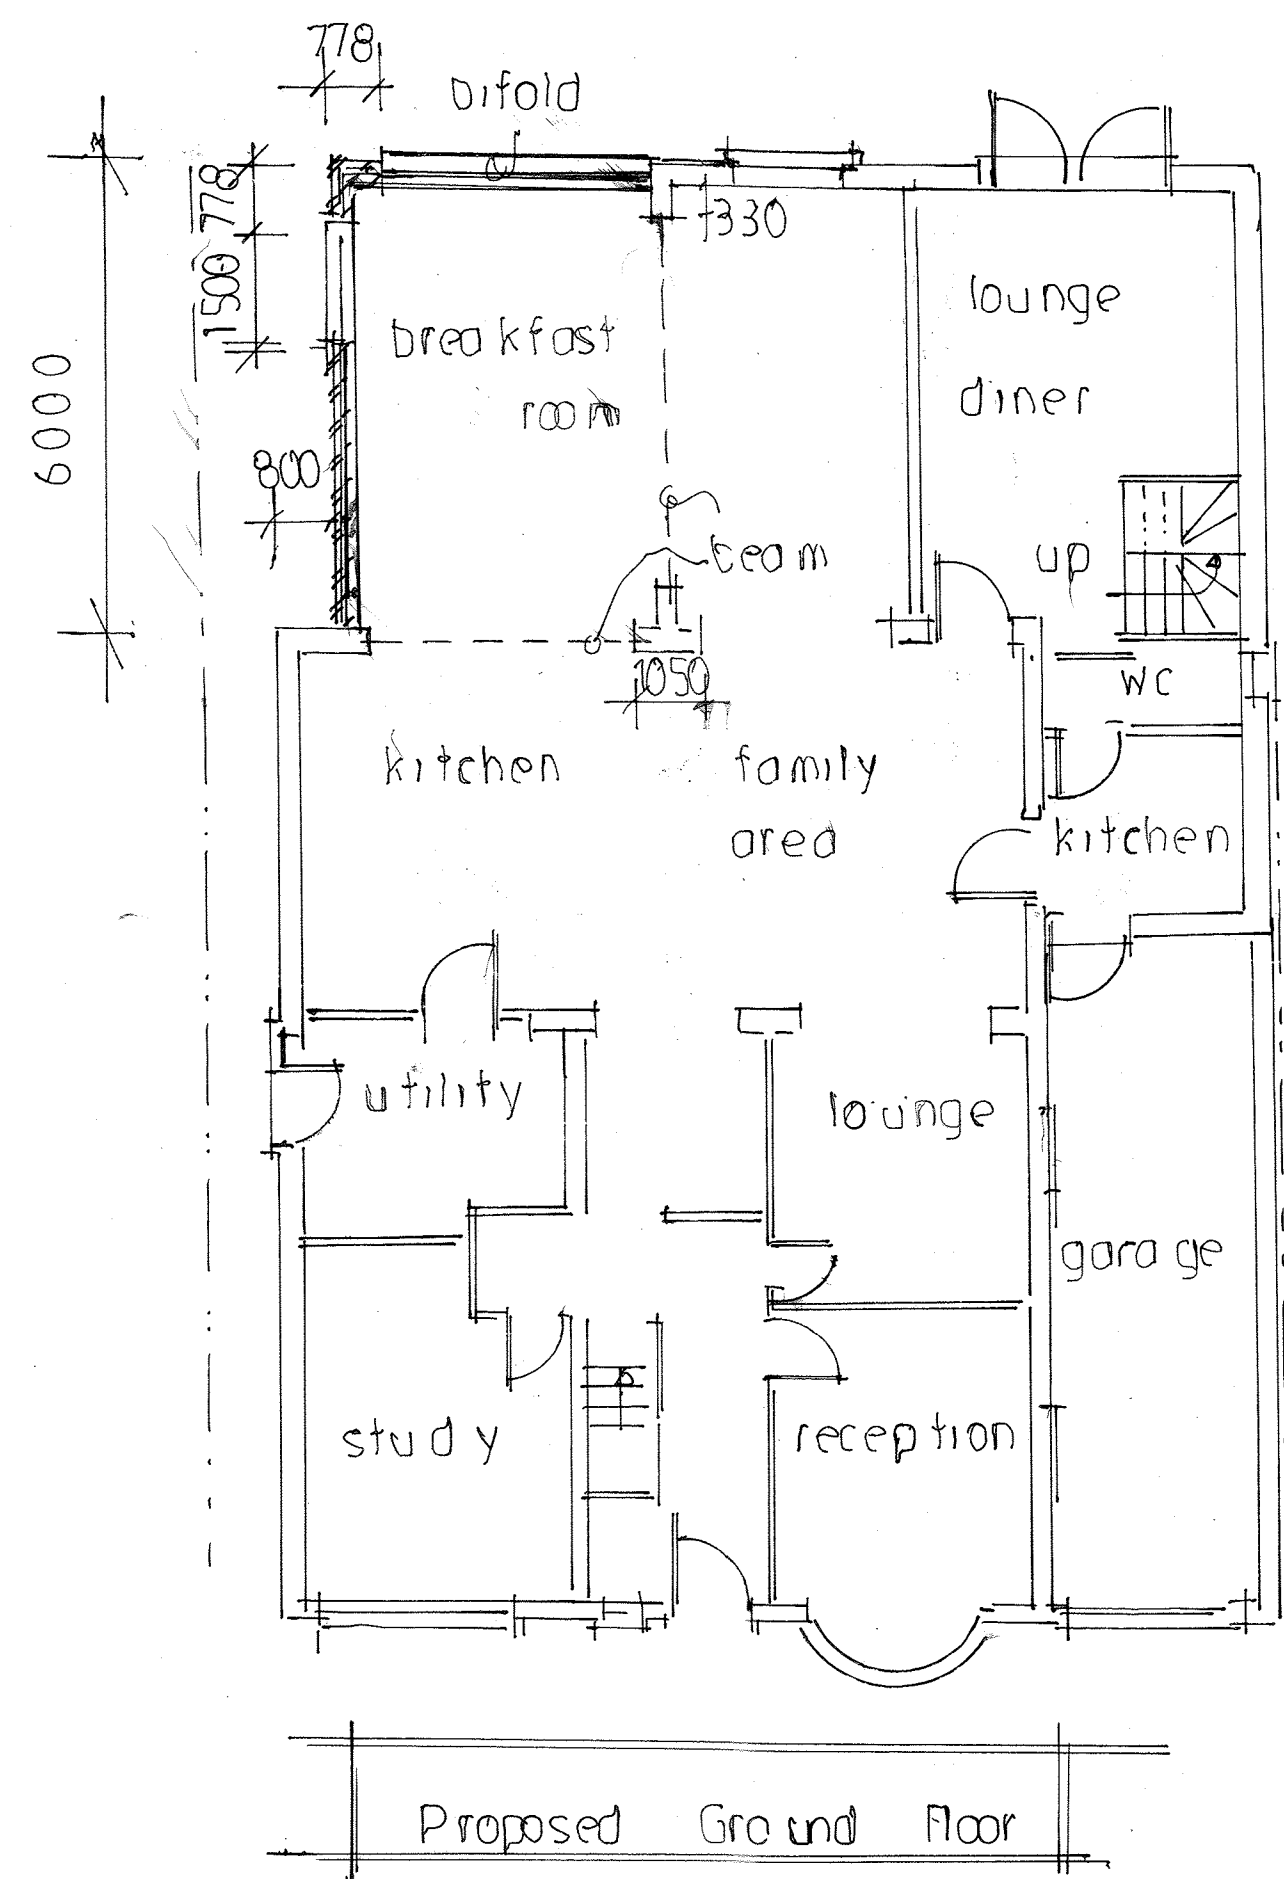
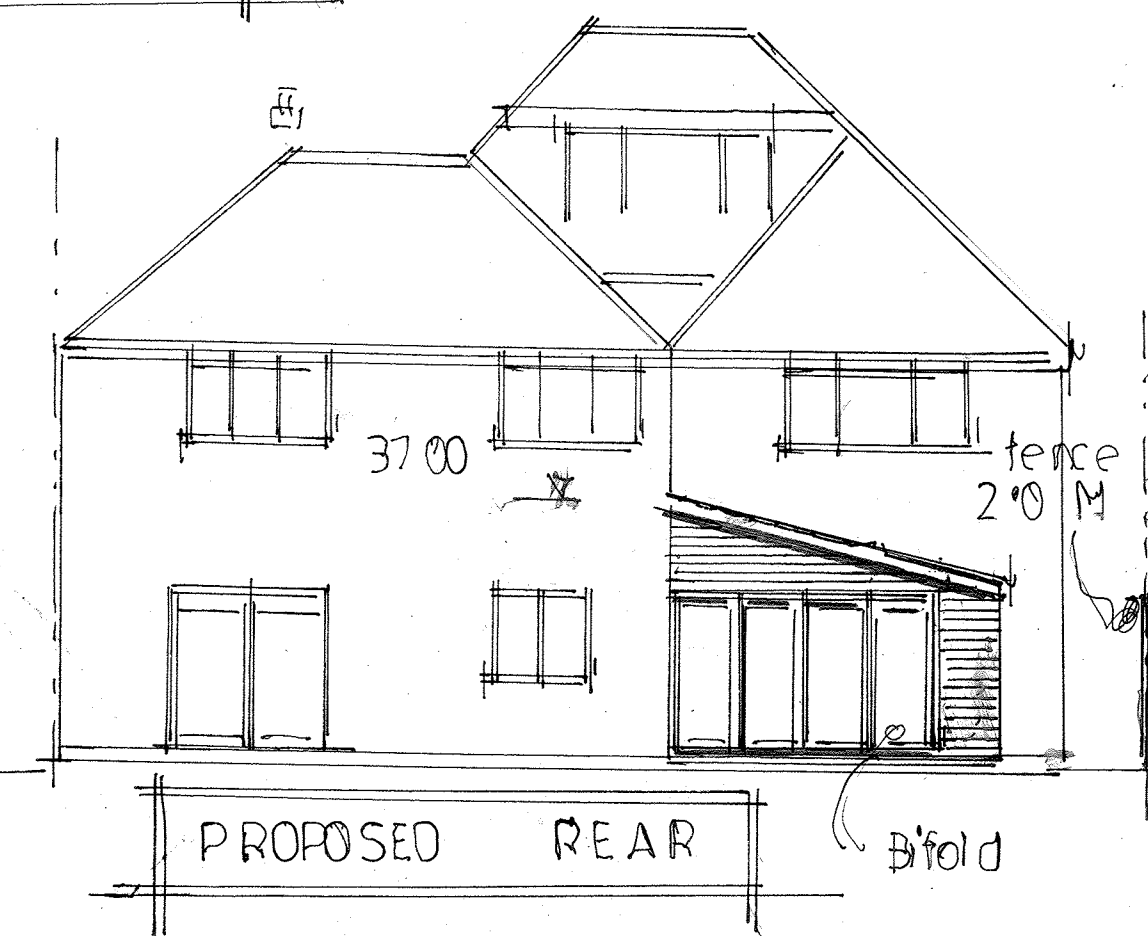
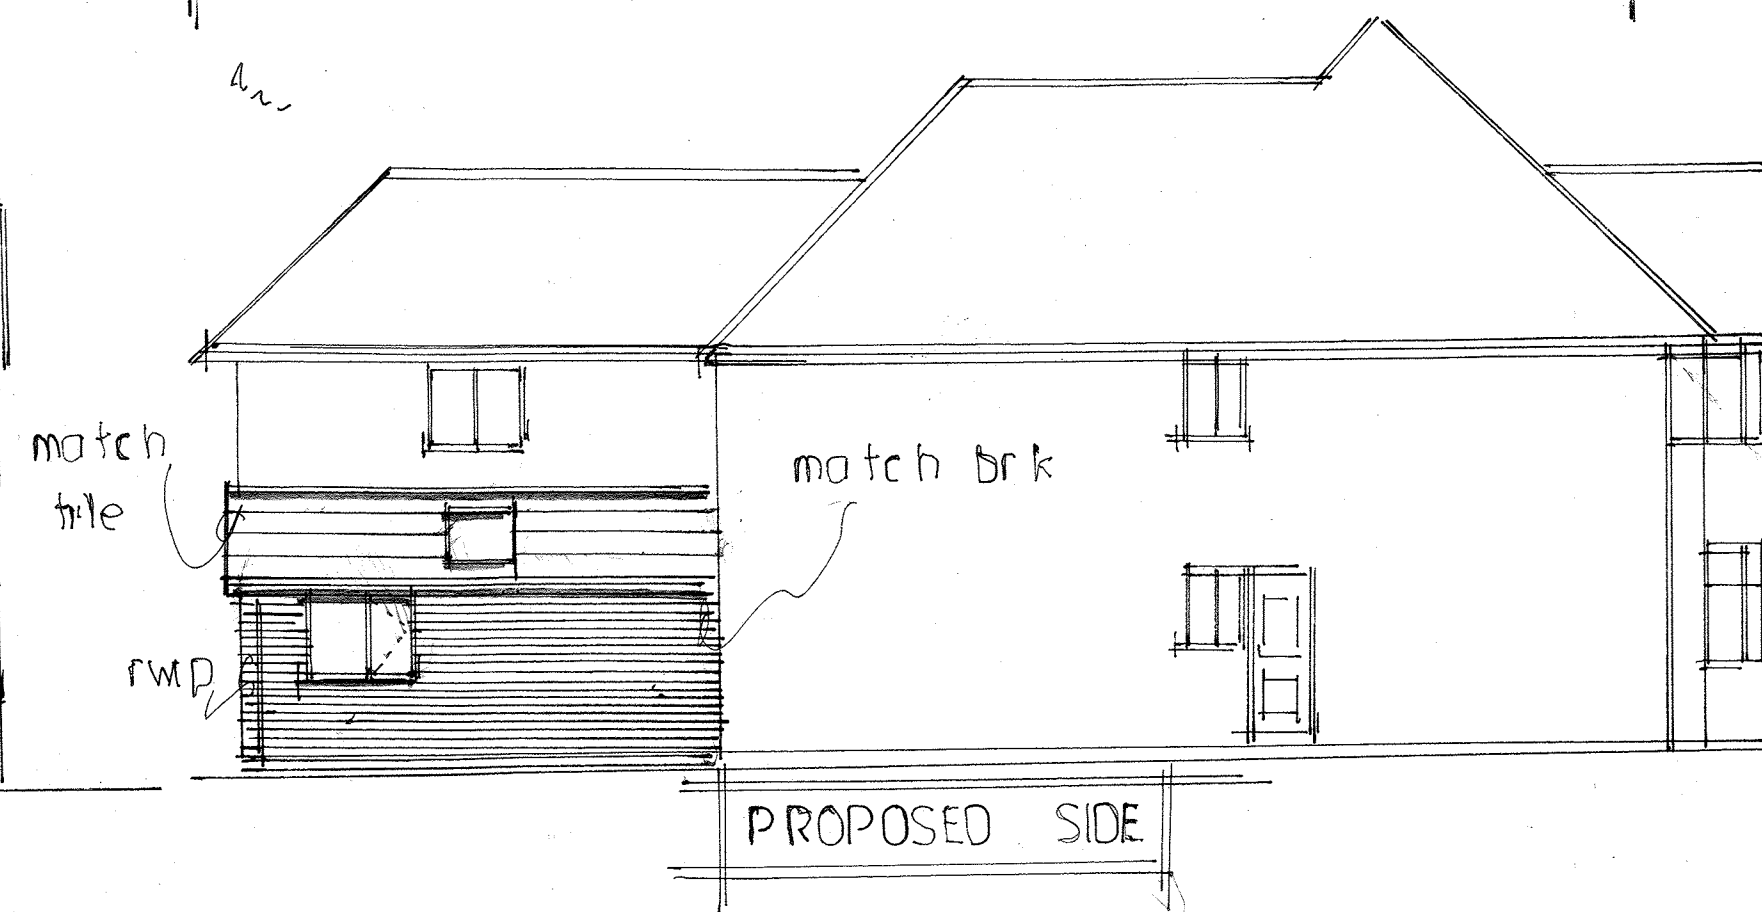
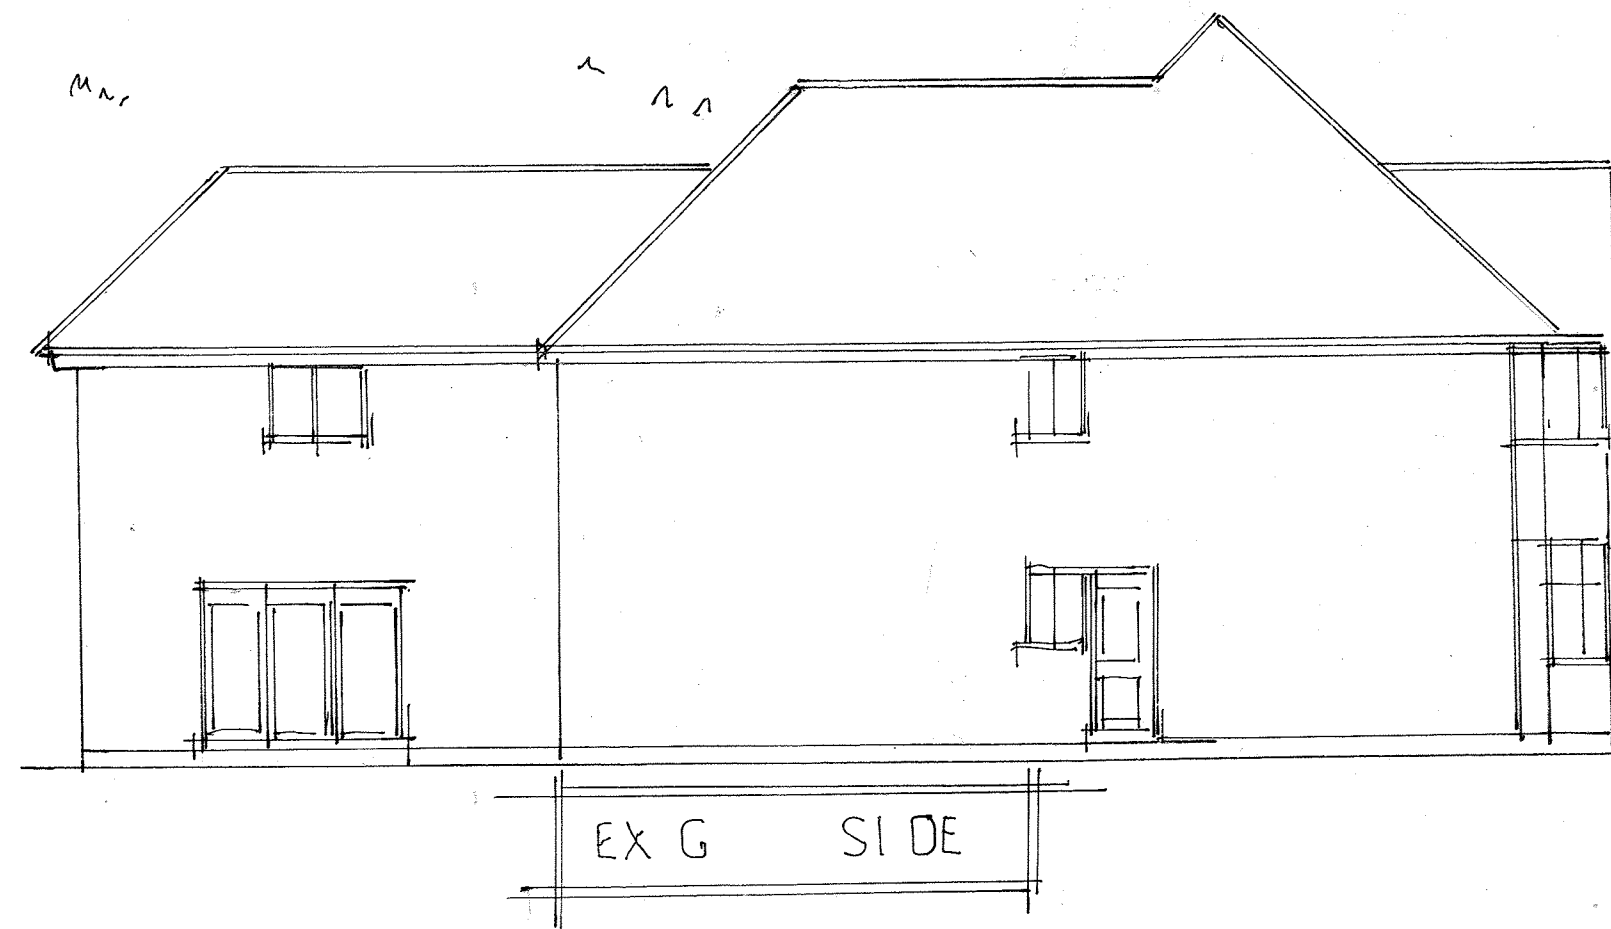
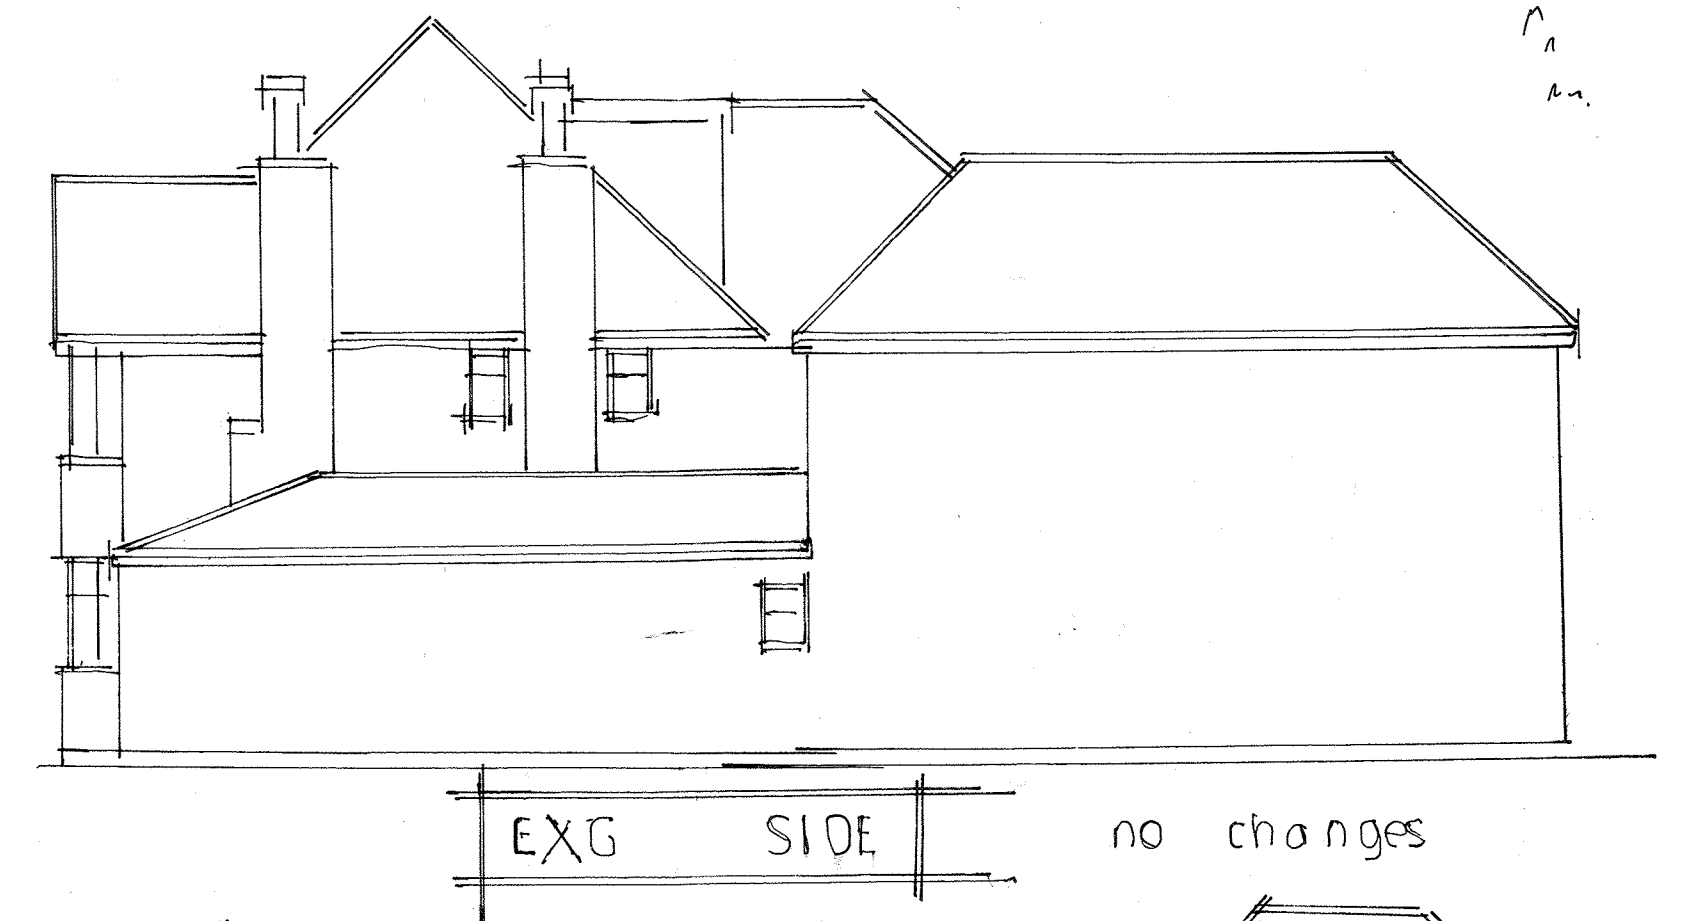
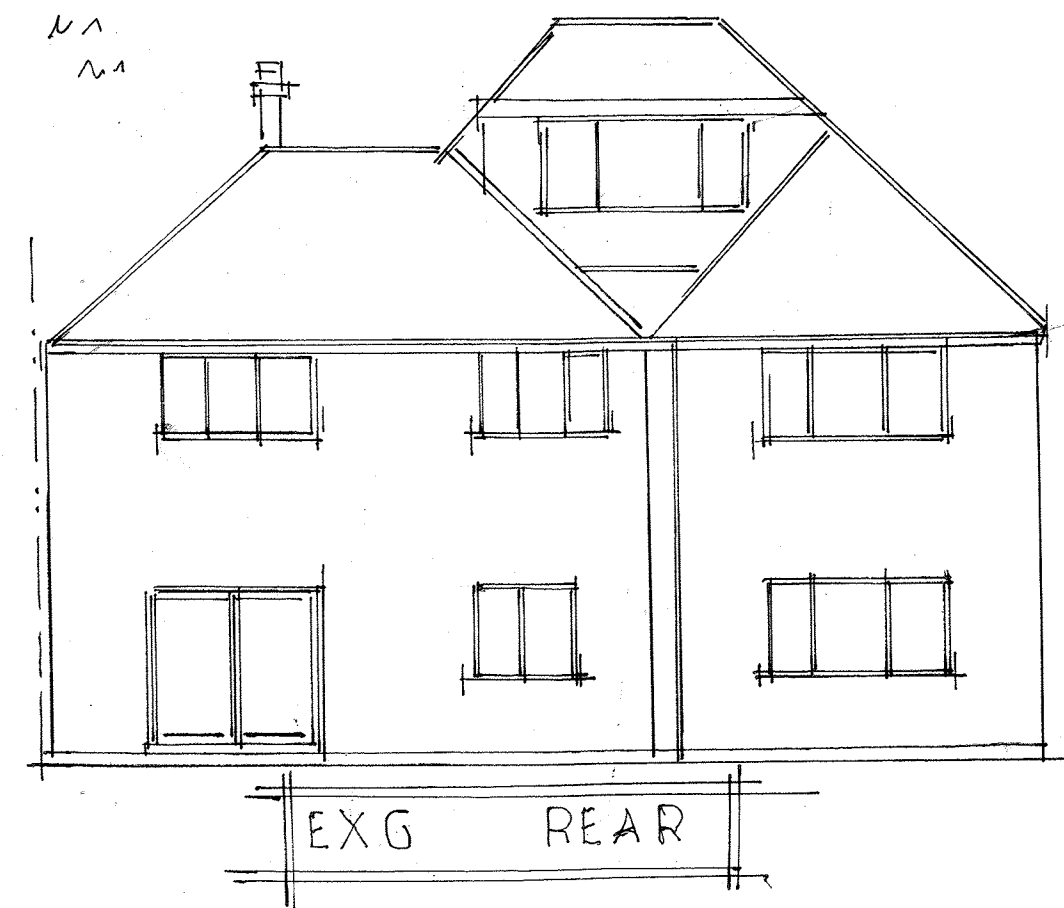
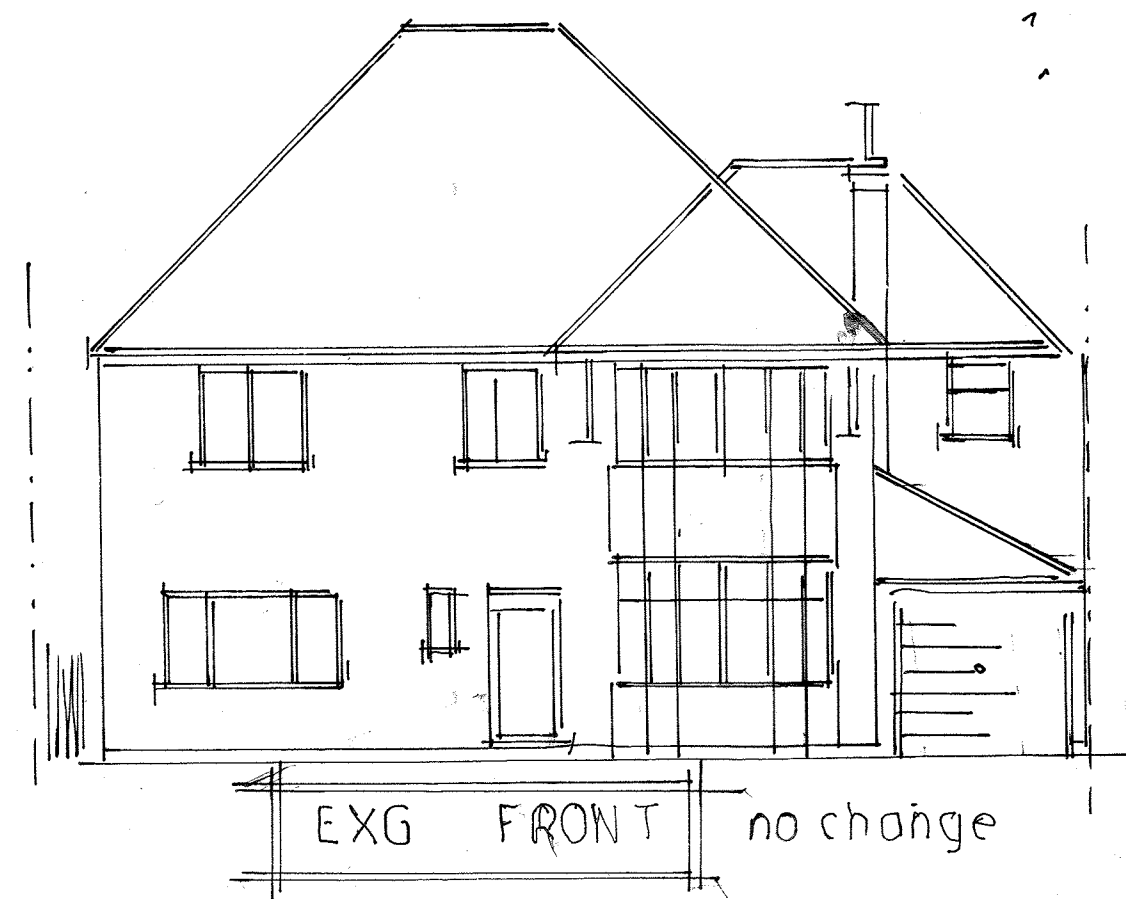


158 Tilehouse Lane B90

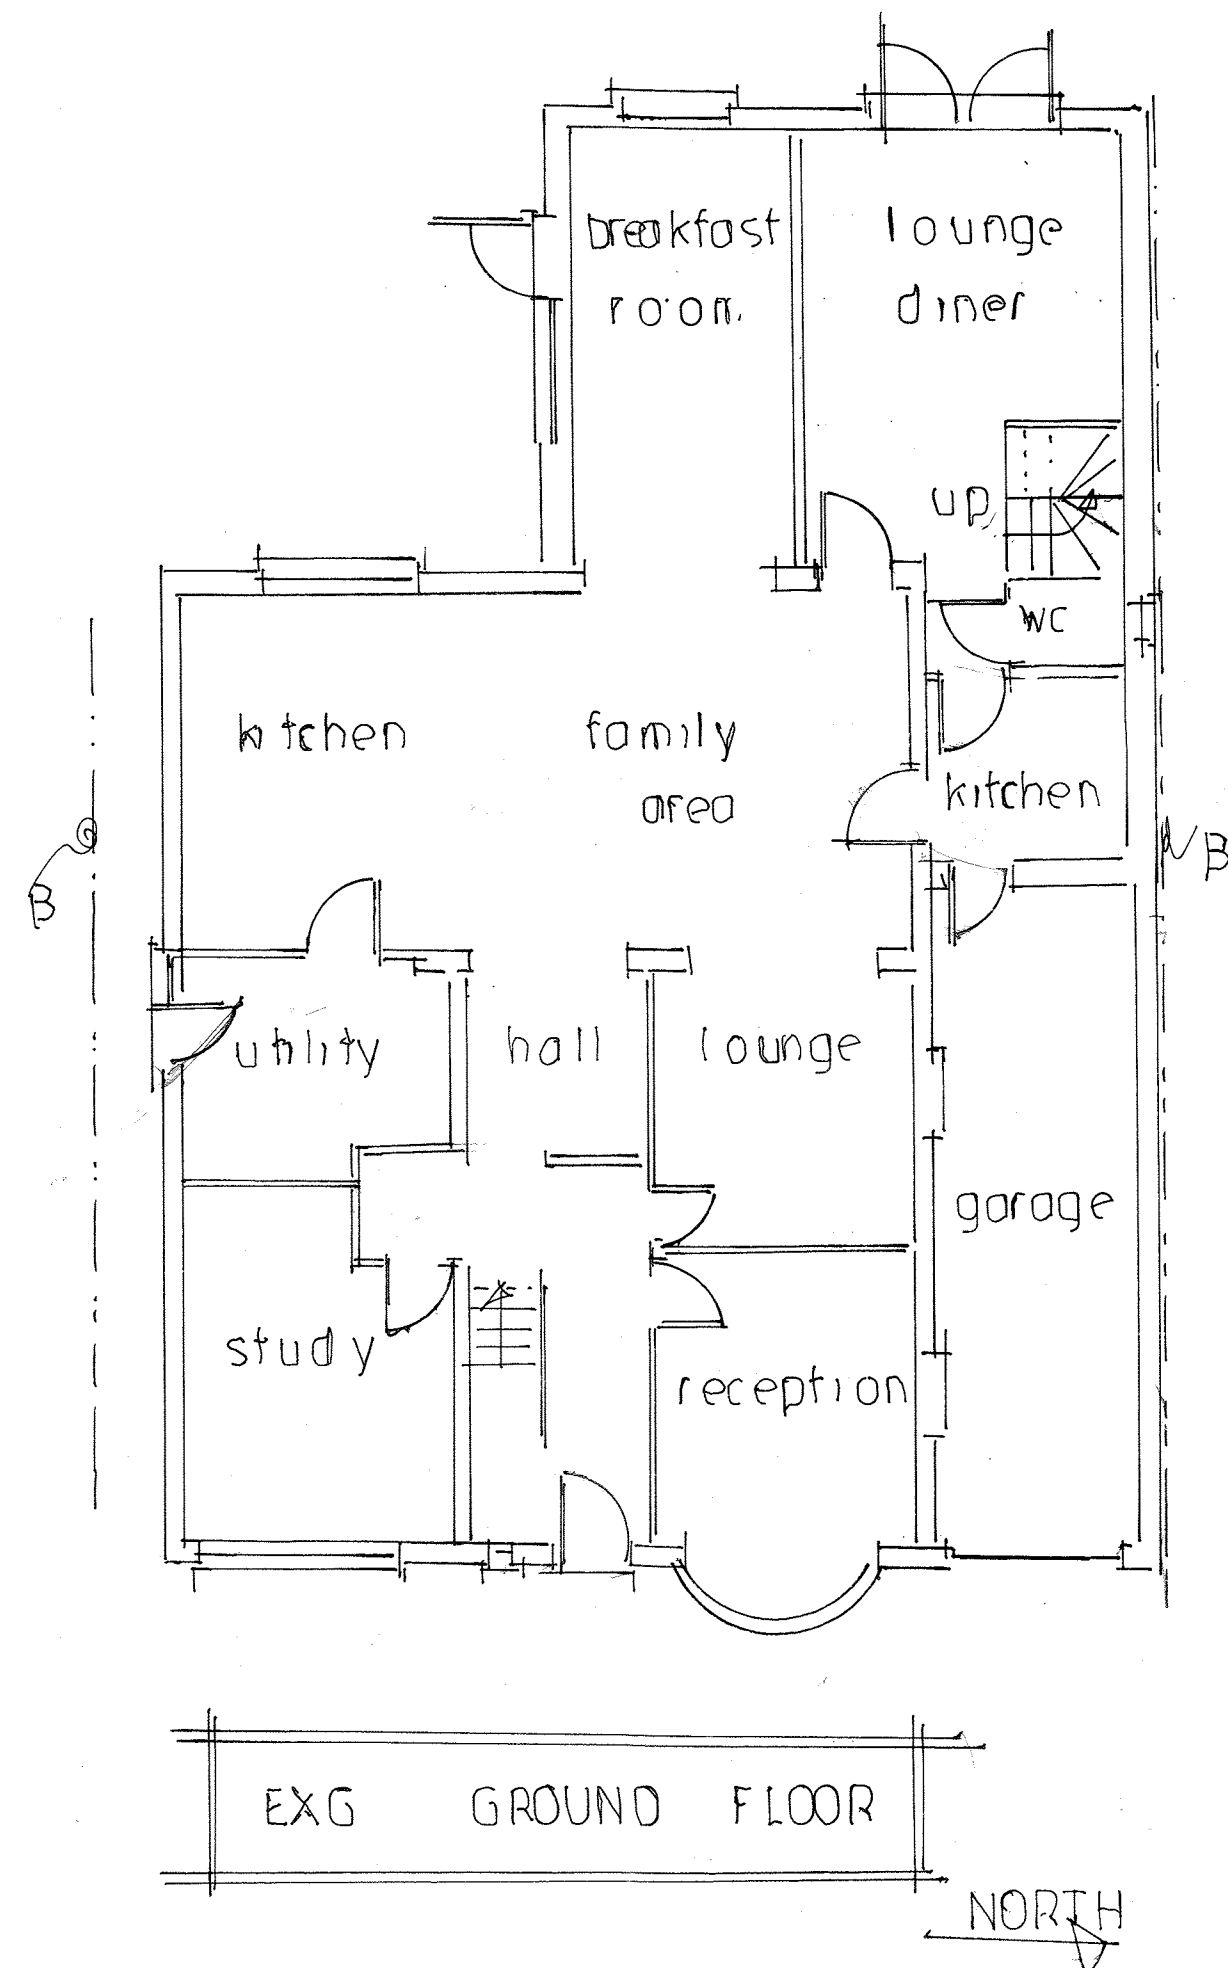

am mends	
158 Tilehouse Lane	B90
NW/01/24	April 2024
1/100	
Ground floor Rear Extension	