


# Woodcote, Sarson Lane, SP11 8AA

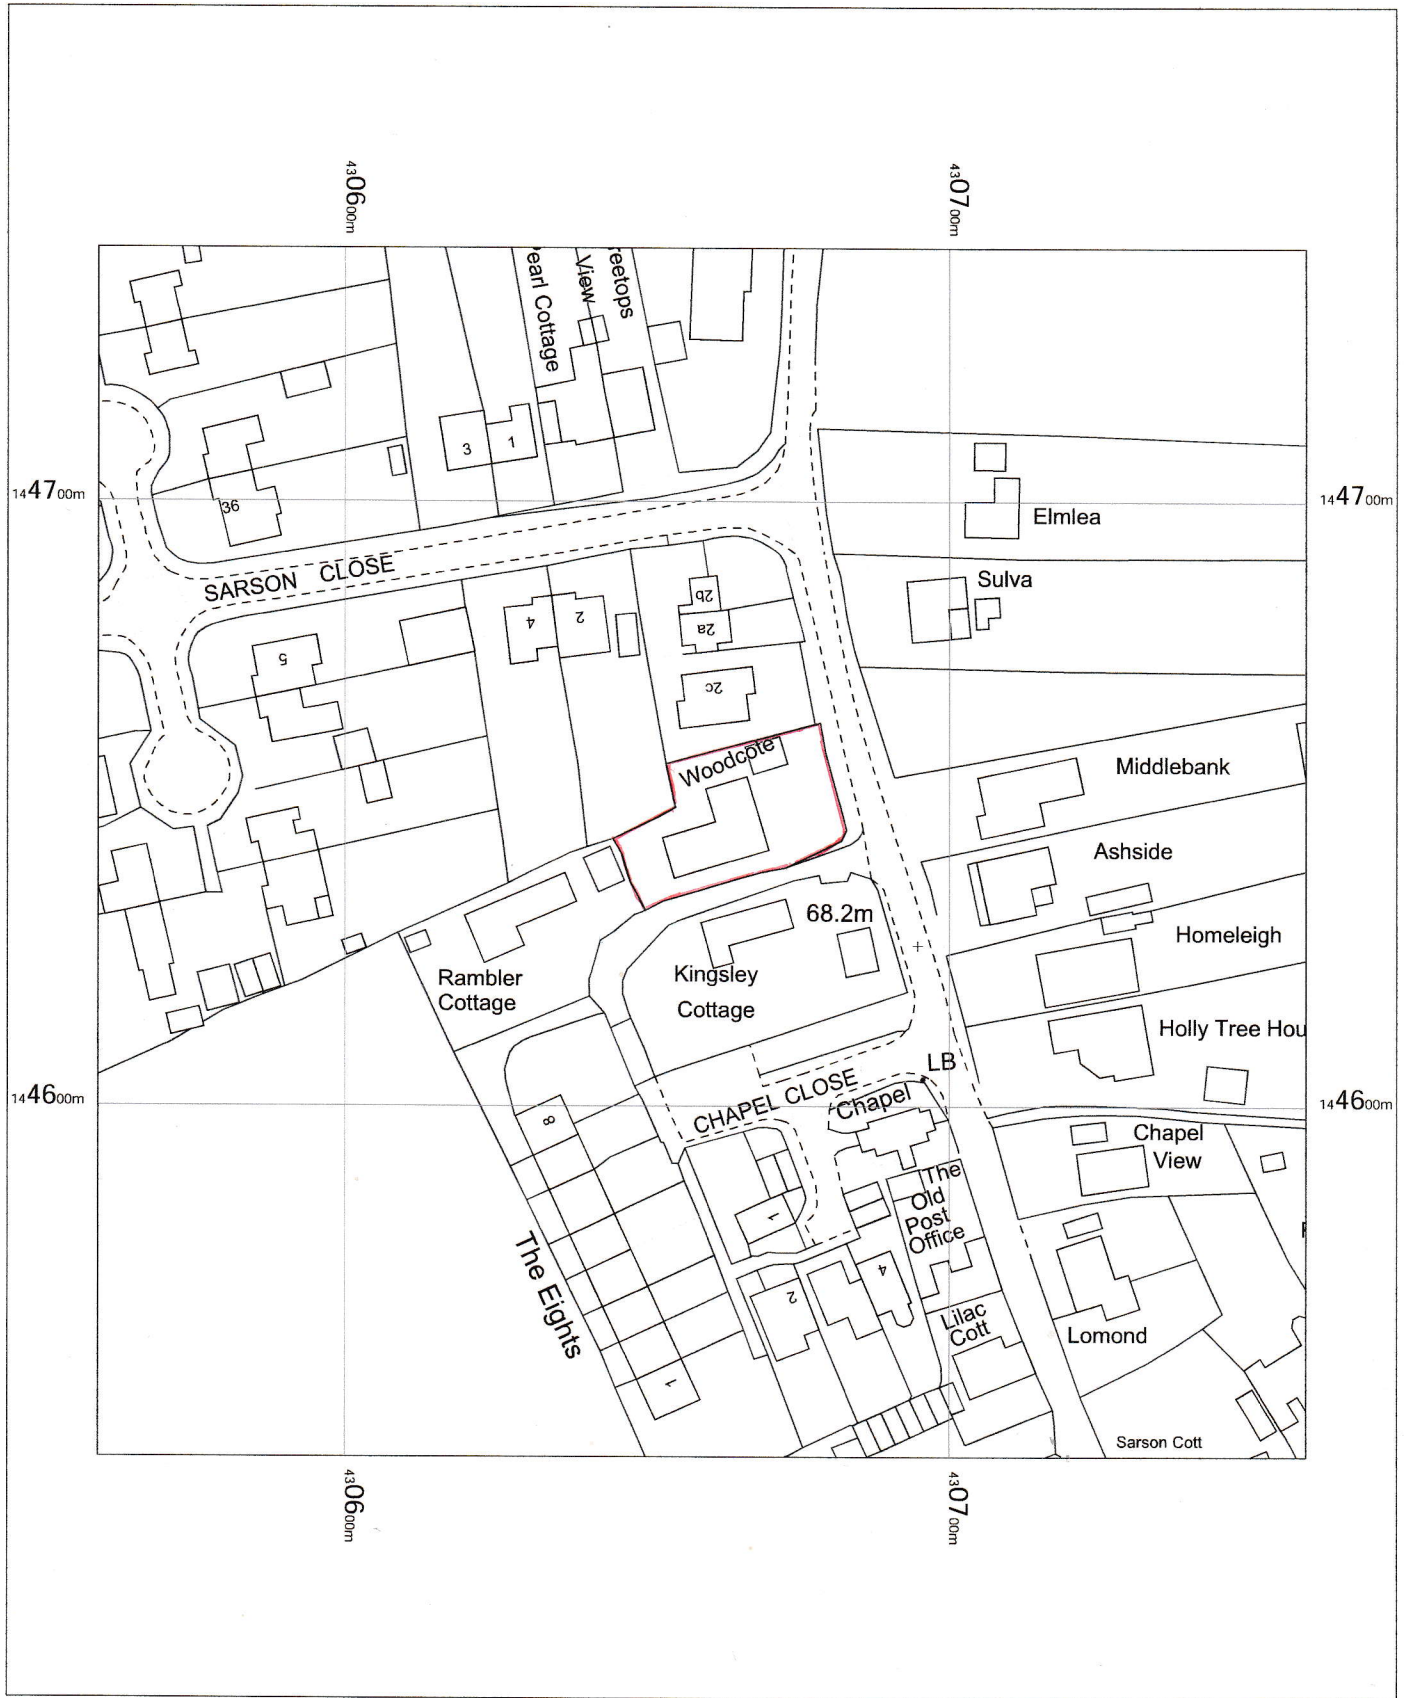

Woodcote  
Sarson Lane,  
Ampport,  
Hampshire  
SP11 8AA

OS MasterMap 1250/2500/10000 scale  
Wednesday, April 3, 2024, ID: MPMBW-01157987  
[www.blackwellmapping.co.uk](http://www.blackwellmapping.co.uk)

1:1250 scale print at A4, Centre: 430659 E, 144642 N

©Crown Copyright Ordnance Survey. Licence no.  
100041041



**BLACKWELL'S**  
MAPPING SERVICES  
PERSONAL & PROFESSIONAL MAPPING  
[www.blackwellmapping.co.uk](http://www.blackwellmapping.co.uk)

TEL: 0800 151 2612  
[maps@blackwell.co.uk](mailto:maps@blackwell.co.uk)

