

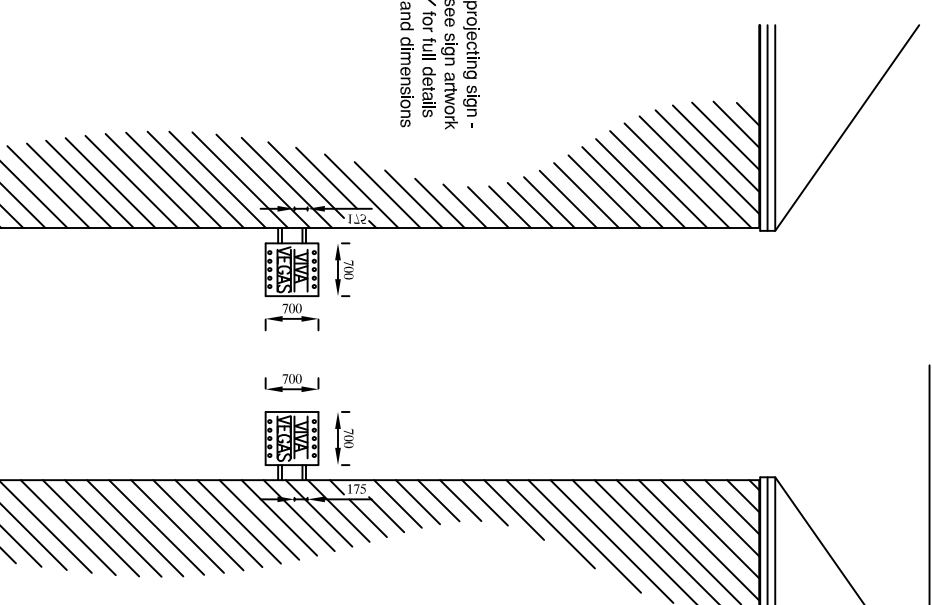
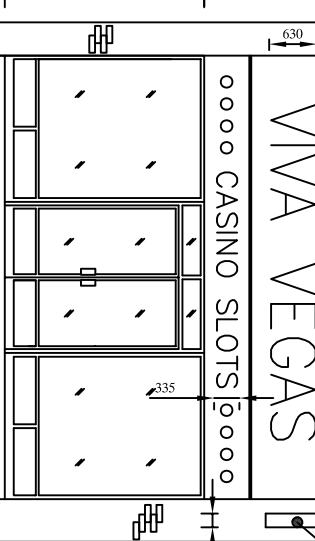
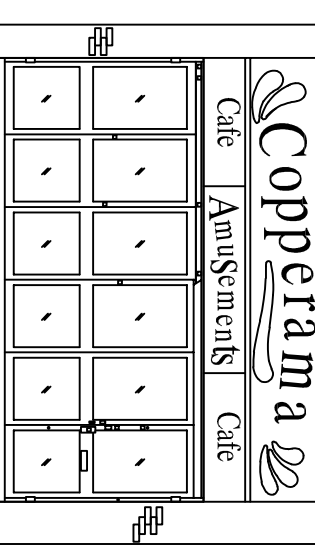


Proposed layout 1:50

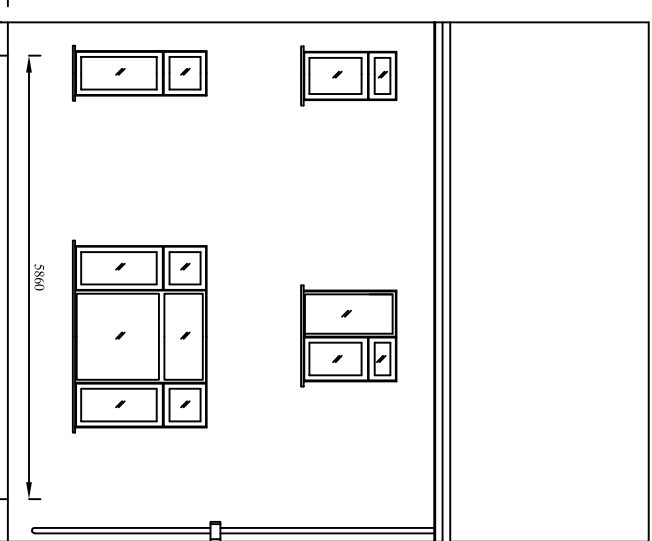

Proposed alterations and new shopfront to:
 Viva Vegas Amusements
 75 Lumley Road
 Skegness

For Springsstate Ltd
 Replacement shopfront and signs

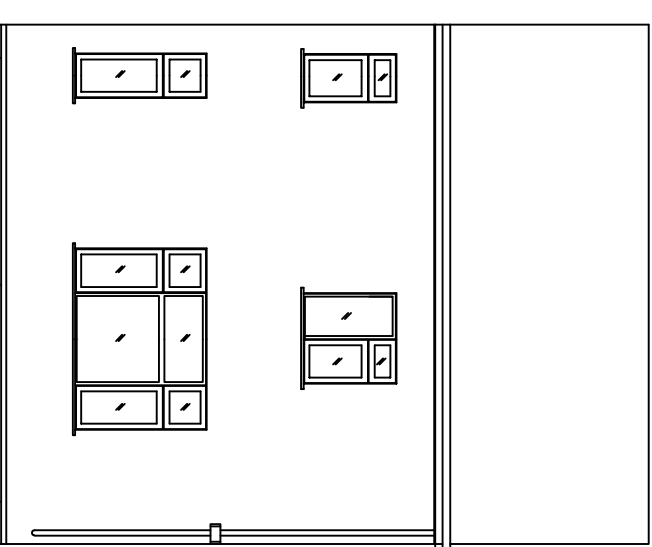

218 Burgh Road, Skegness
 Lincolnshire PE25 2LQ Tel: 07887 950292
 Date December 2023
 Scale 1:50 1:100 1:200 @A3

Drawing no. 4625-07

DO NOT SCALE. ALL DIMENSIONS TO BE CHECKED ON SITE & DISCREPANCIES MUST BE REPORTED.
 DETAILS ON THIS DRAWING ARE COPYRIGHT OF BELLA KING DESIGN LTD. THIS IS A CONFIDENTIAL DOCUMENT AND MUST NOT BE COPIED, REPRODUCED OR OTHERWISE MADE AVAILABLE TO ANY OTHER PARTY WITHOUT PERMISSION.