


This drawing & design is the copyright of Munshi+Partners and may not be reproduced in any way without prior written consent.


Any discrepancies on this drawing between drawings area to be reported to this office.

Unless specifically specified these drawings are not to be used for construction purposes or placing of any orders.


Do not scale from this drawing.

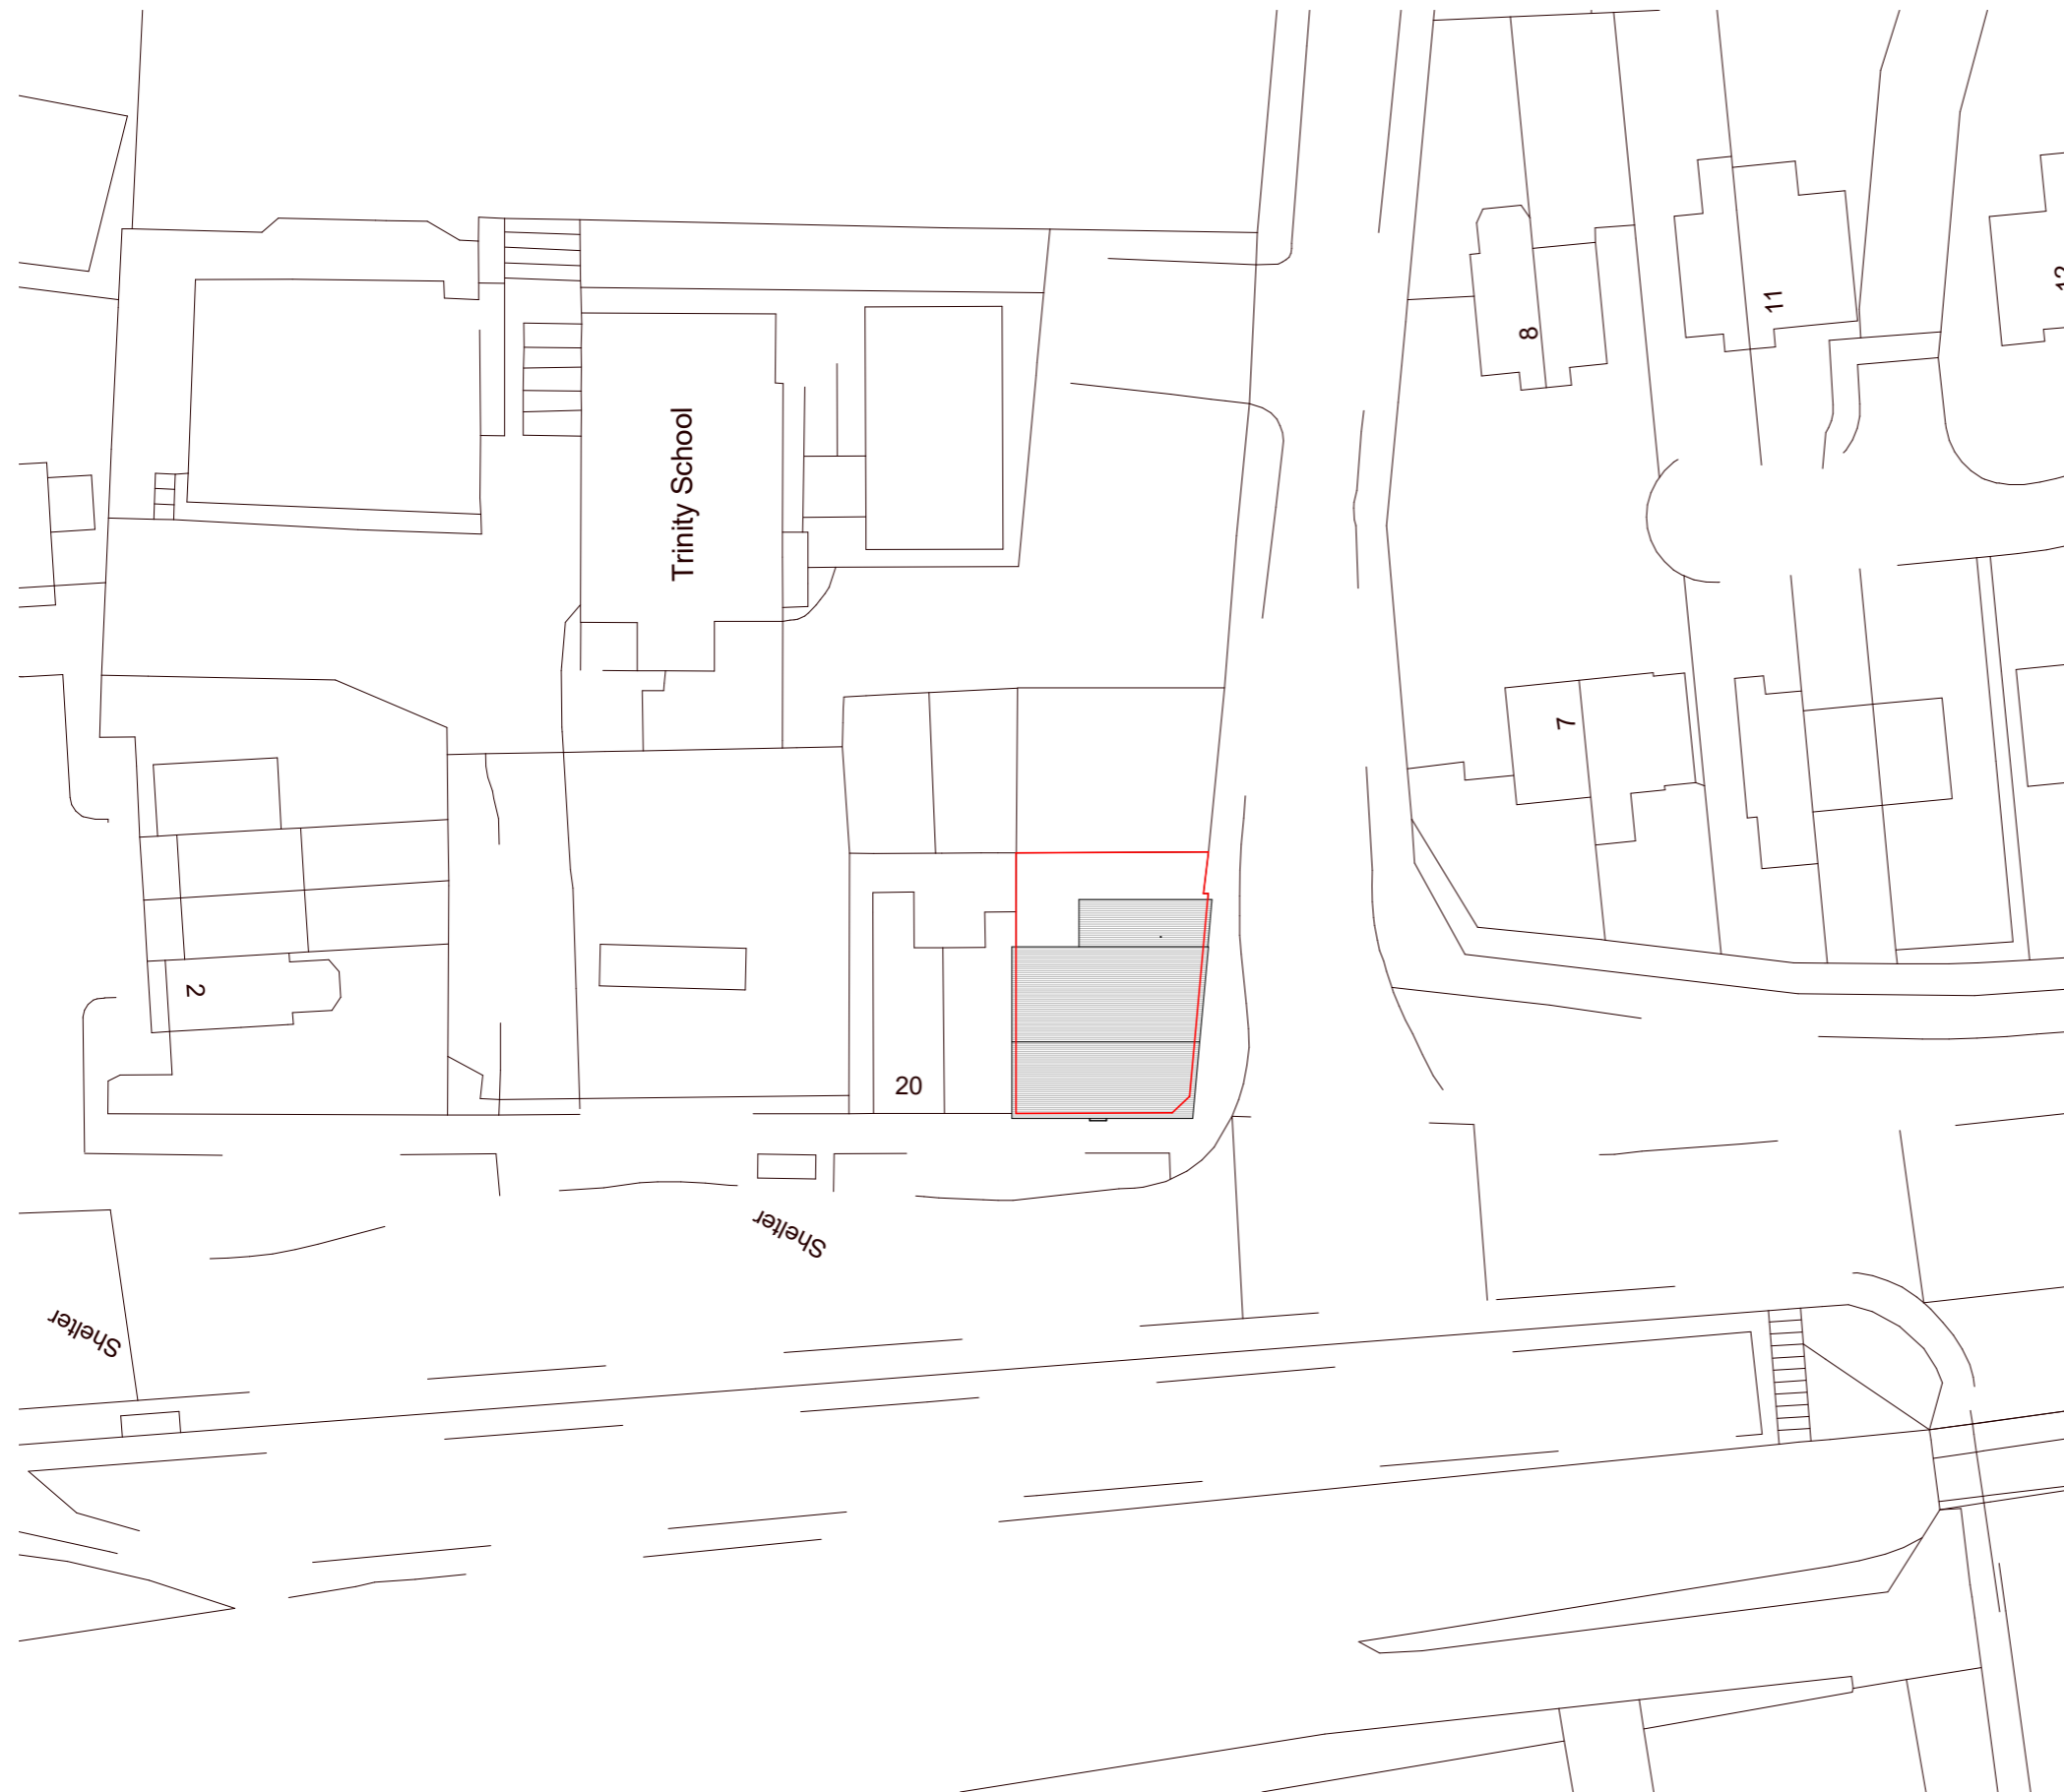

1 Site - Block Plan
1 : 500

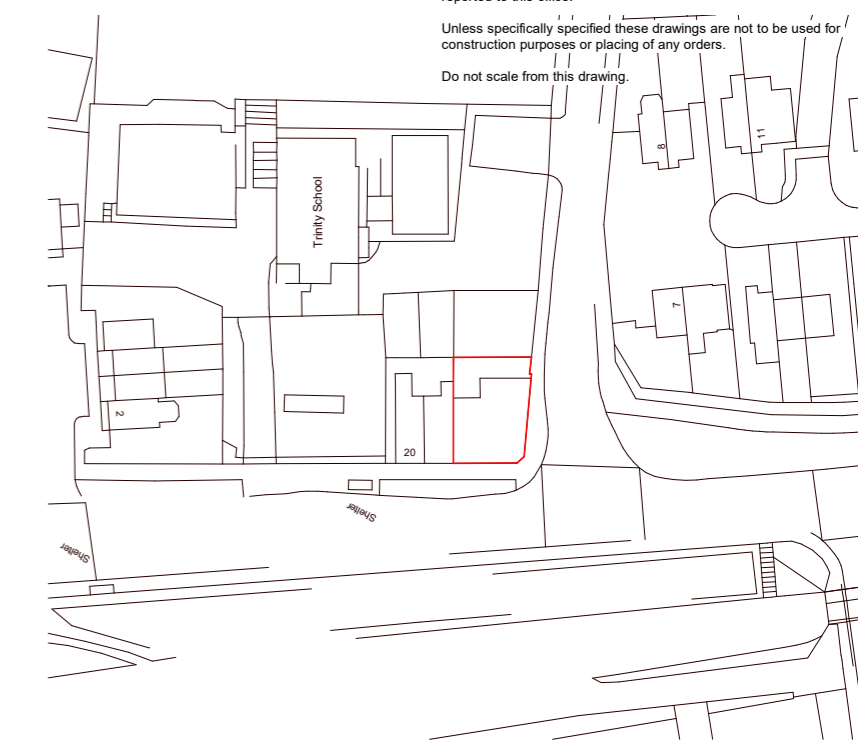

2 Site - Location Plan
1 : 1250

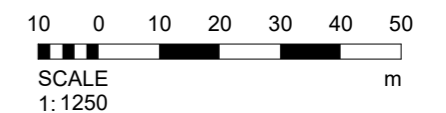

- Status
- FEASIBILITY
 - PLANNING APPROVAL
 - BUILDING REGULATIONS
 - TENDER
 - CONSTRUCTION

Project 24 High Street
Stalybridge

Client Safehands

Drawing title Site - Location and Block Plan

Project No	Drawing No	Rev No	Scale	Date
DA15XXX	001		As indicated	17.05

MUNSHI+PARTNERS
ARCHITECTURE & PROPERTIES

No 3 Caxton Rd, Fulwood . Preston. PR2 9ZZ.
Tel- 01772 378540
Email- info@munshianpartners.com

