


Existing Block Plan 1:500

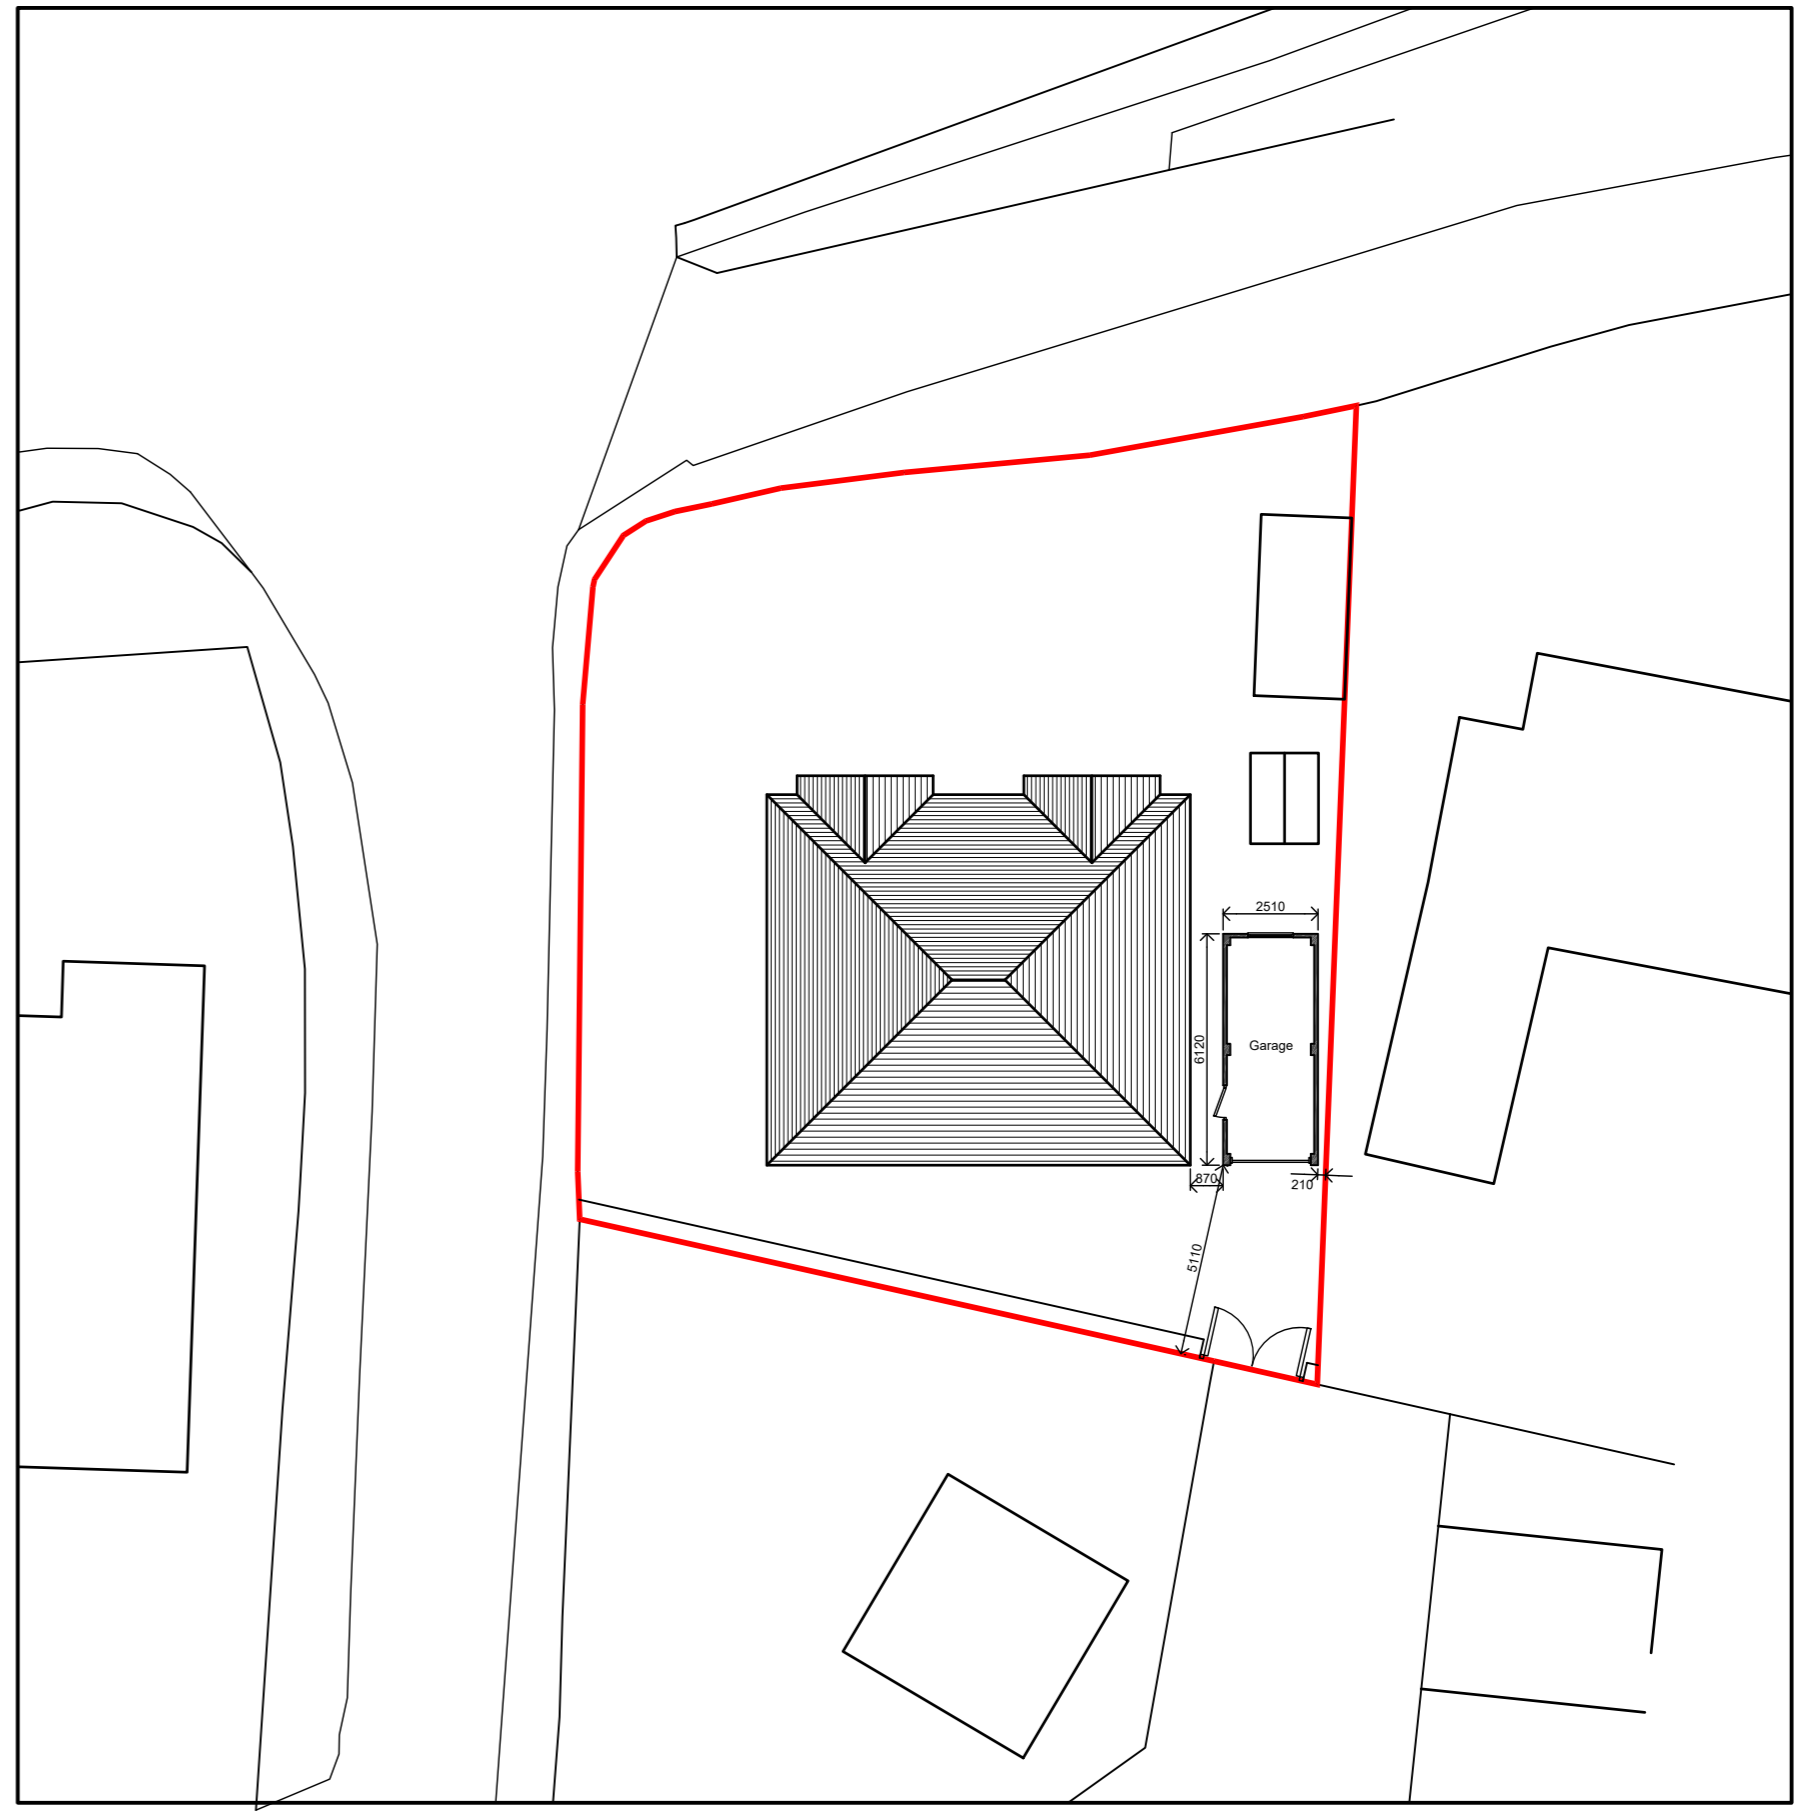

Proposed Block Plan 1:500