



**Proposed Floor Plan 1:50**

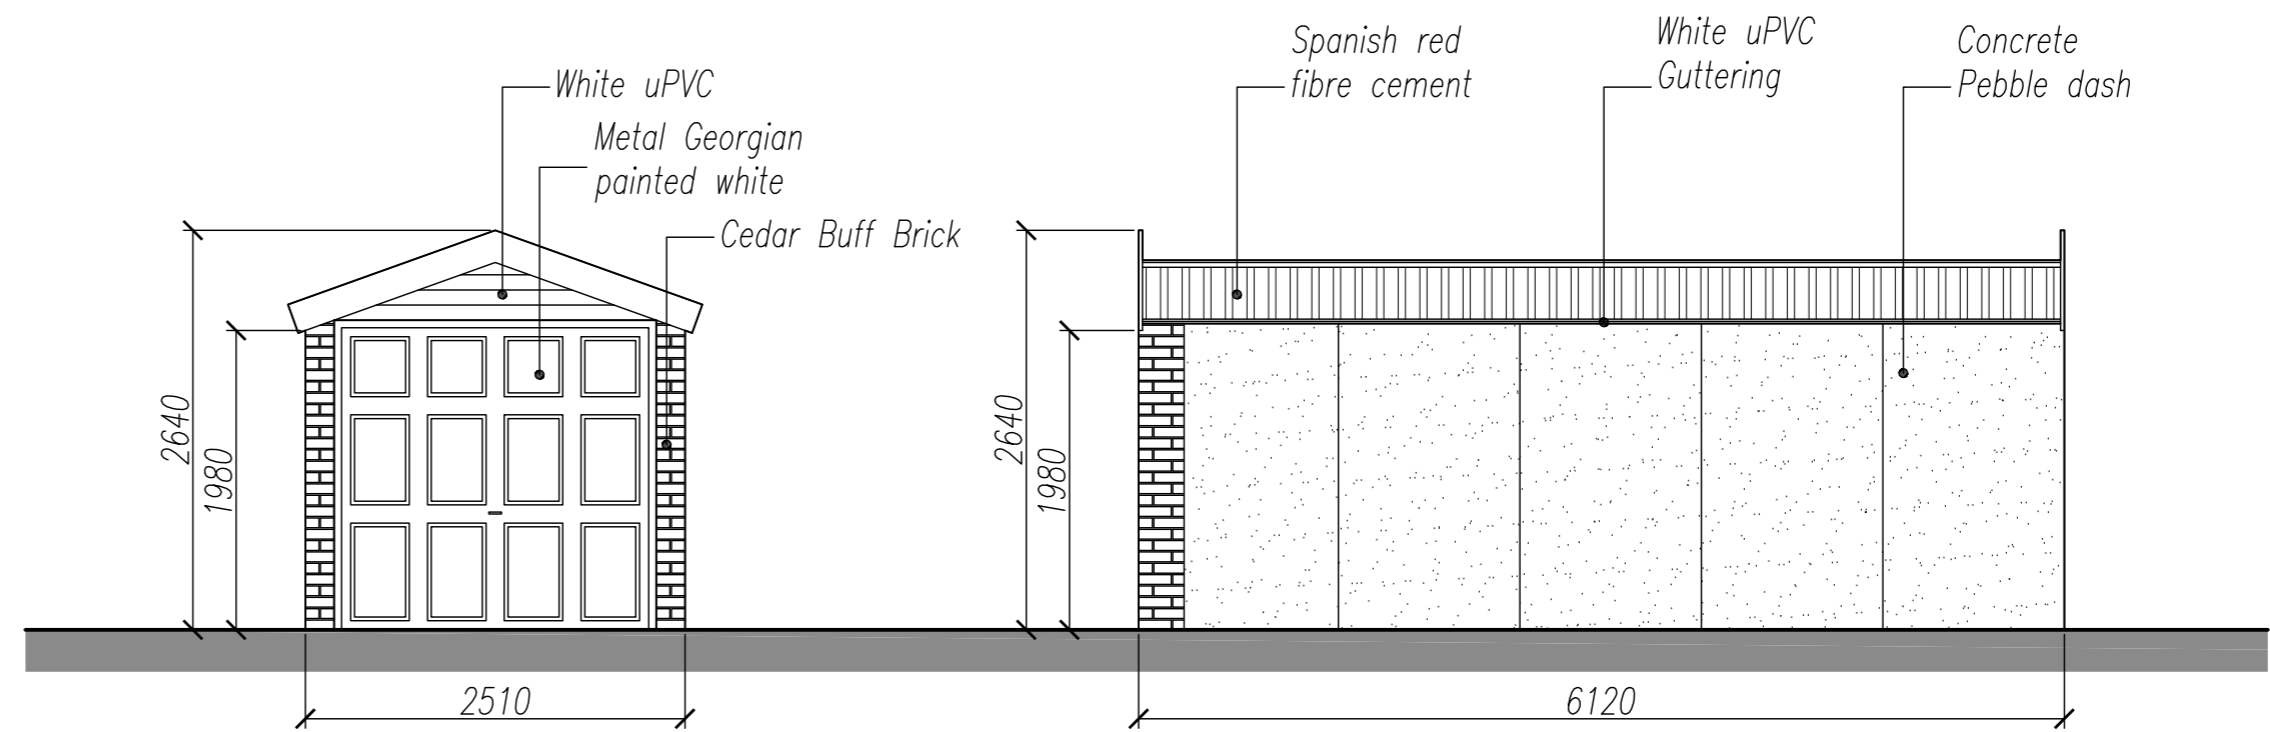

**Proposed Front (East) Elevation 1:50**

**Proposed Side (North) Elevation 1:50**

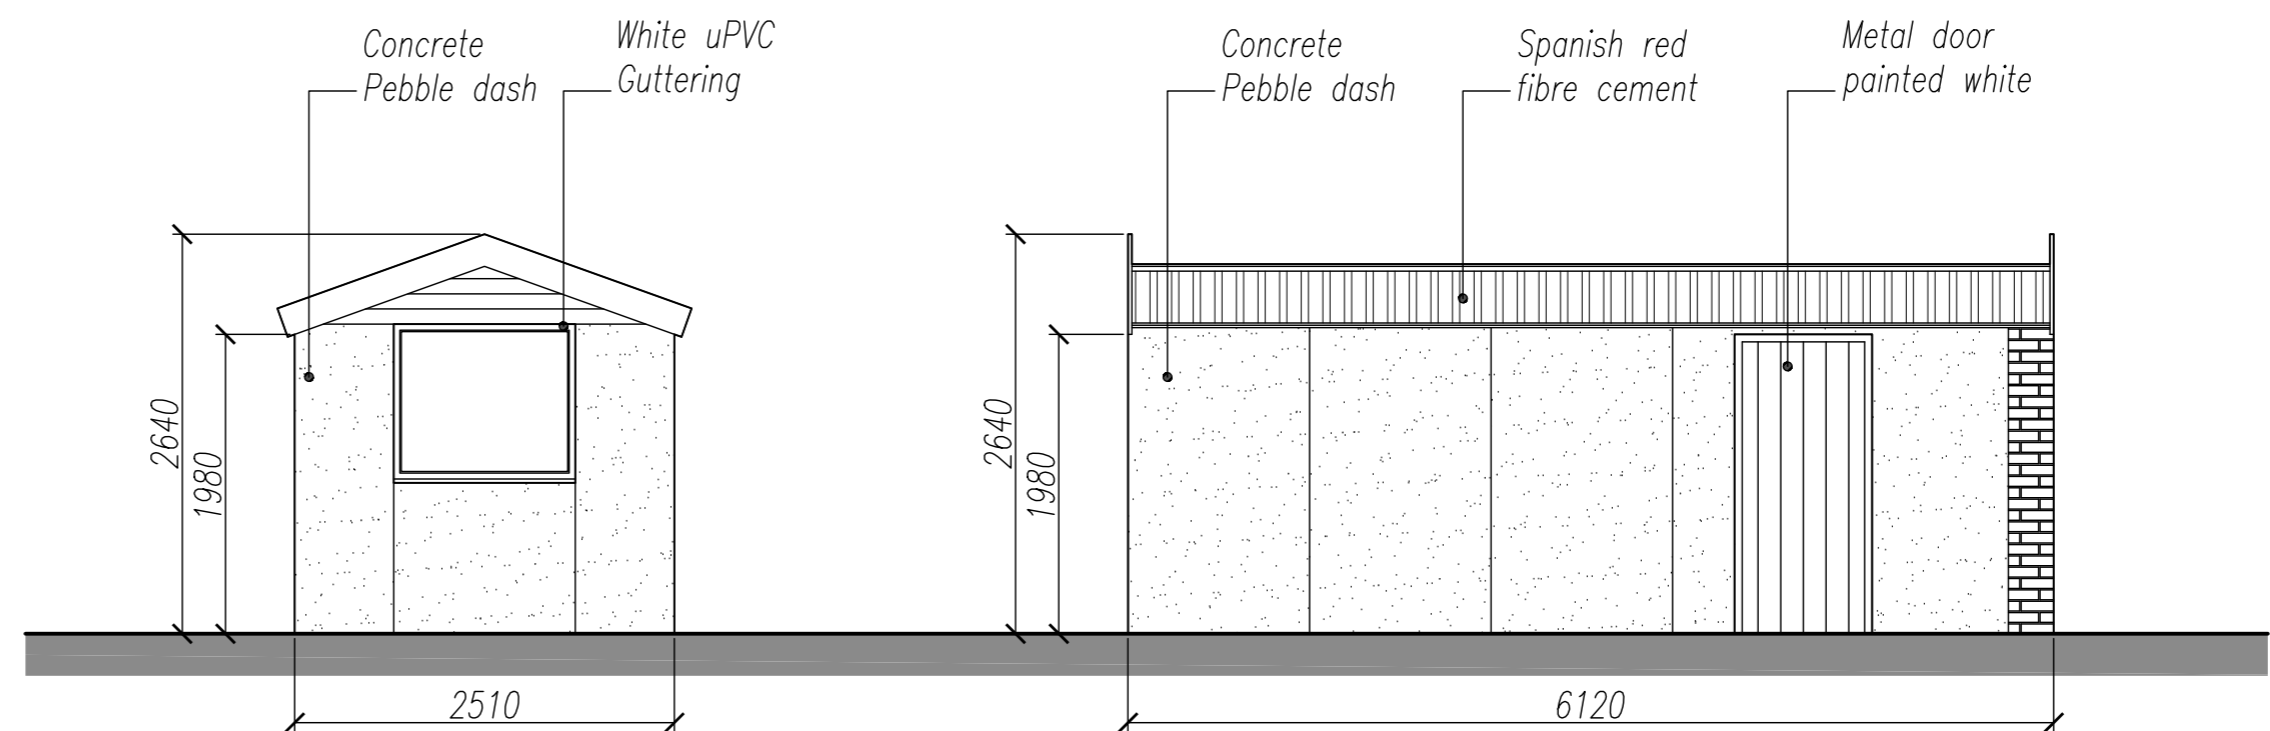

**Proposed Rear (West) Elevation 1:50**

**Proposed Side (South) Elevation 1:50**