
50m 100m 10m 20m 30m 40m 60m 70m 80m 90m

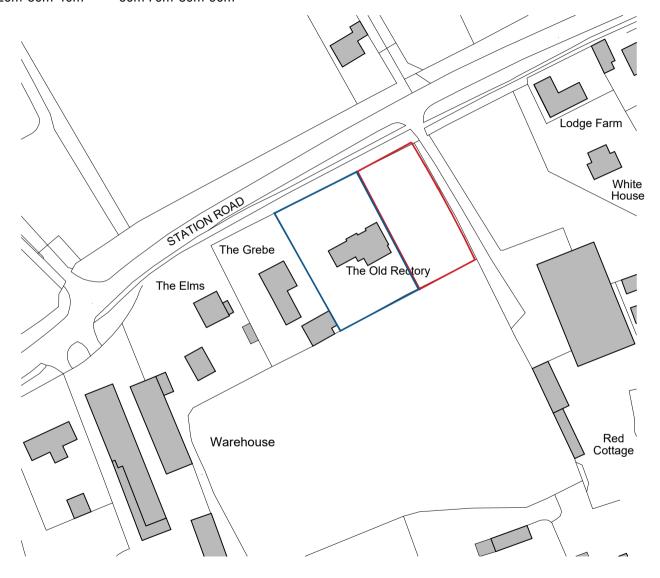

**SITE LOCATION PLAN** 

EX001 1:1250

01

Note: Do not scale. Only use figured dimensions. All discrepancies to be notified to this office.

Rev	Description	Dr	Date
.01	Drawing undated	RM.	14.03.2024

Boundary of site affected by application
Land in ownership of the applicant



E X I S T I N G

## EVANS McDOWALL

ARCHITECTS

E21 Sparkhouse Studios, Brayford Pool, Lincoln, LN6 7DQ Tel: 01522 837280 Email: mail@emcdarchitects.com

Copyright Reserved

CLIEN.

## Mr & Mrs Harris

PROJEC

## Old Rectory, Potterhanworth

TIT

## Site Location Plan

DRAWN BY AM	CHECKED BY EMA		Sep 2023				
SCALE 1:1250 @ A4		PROJECT NUMBER 2315					
DRAWING NUMBER EX001				REV 01			