
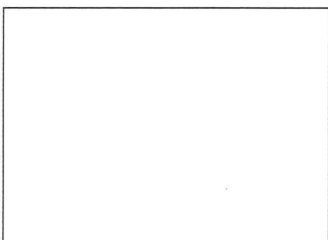


EXISTING BLOCK PLAN 1/500

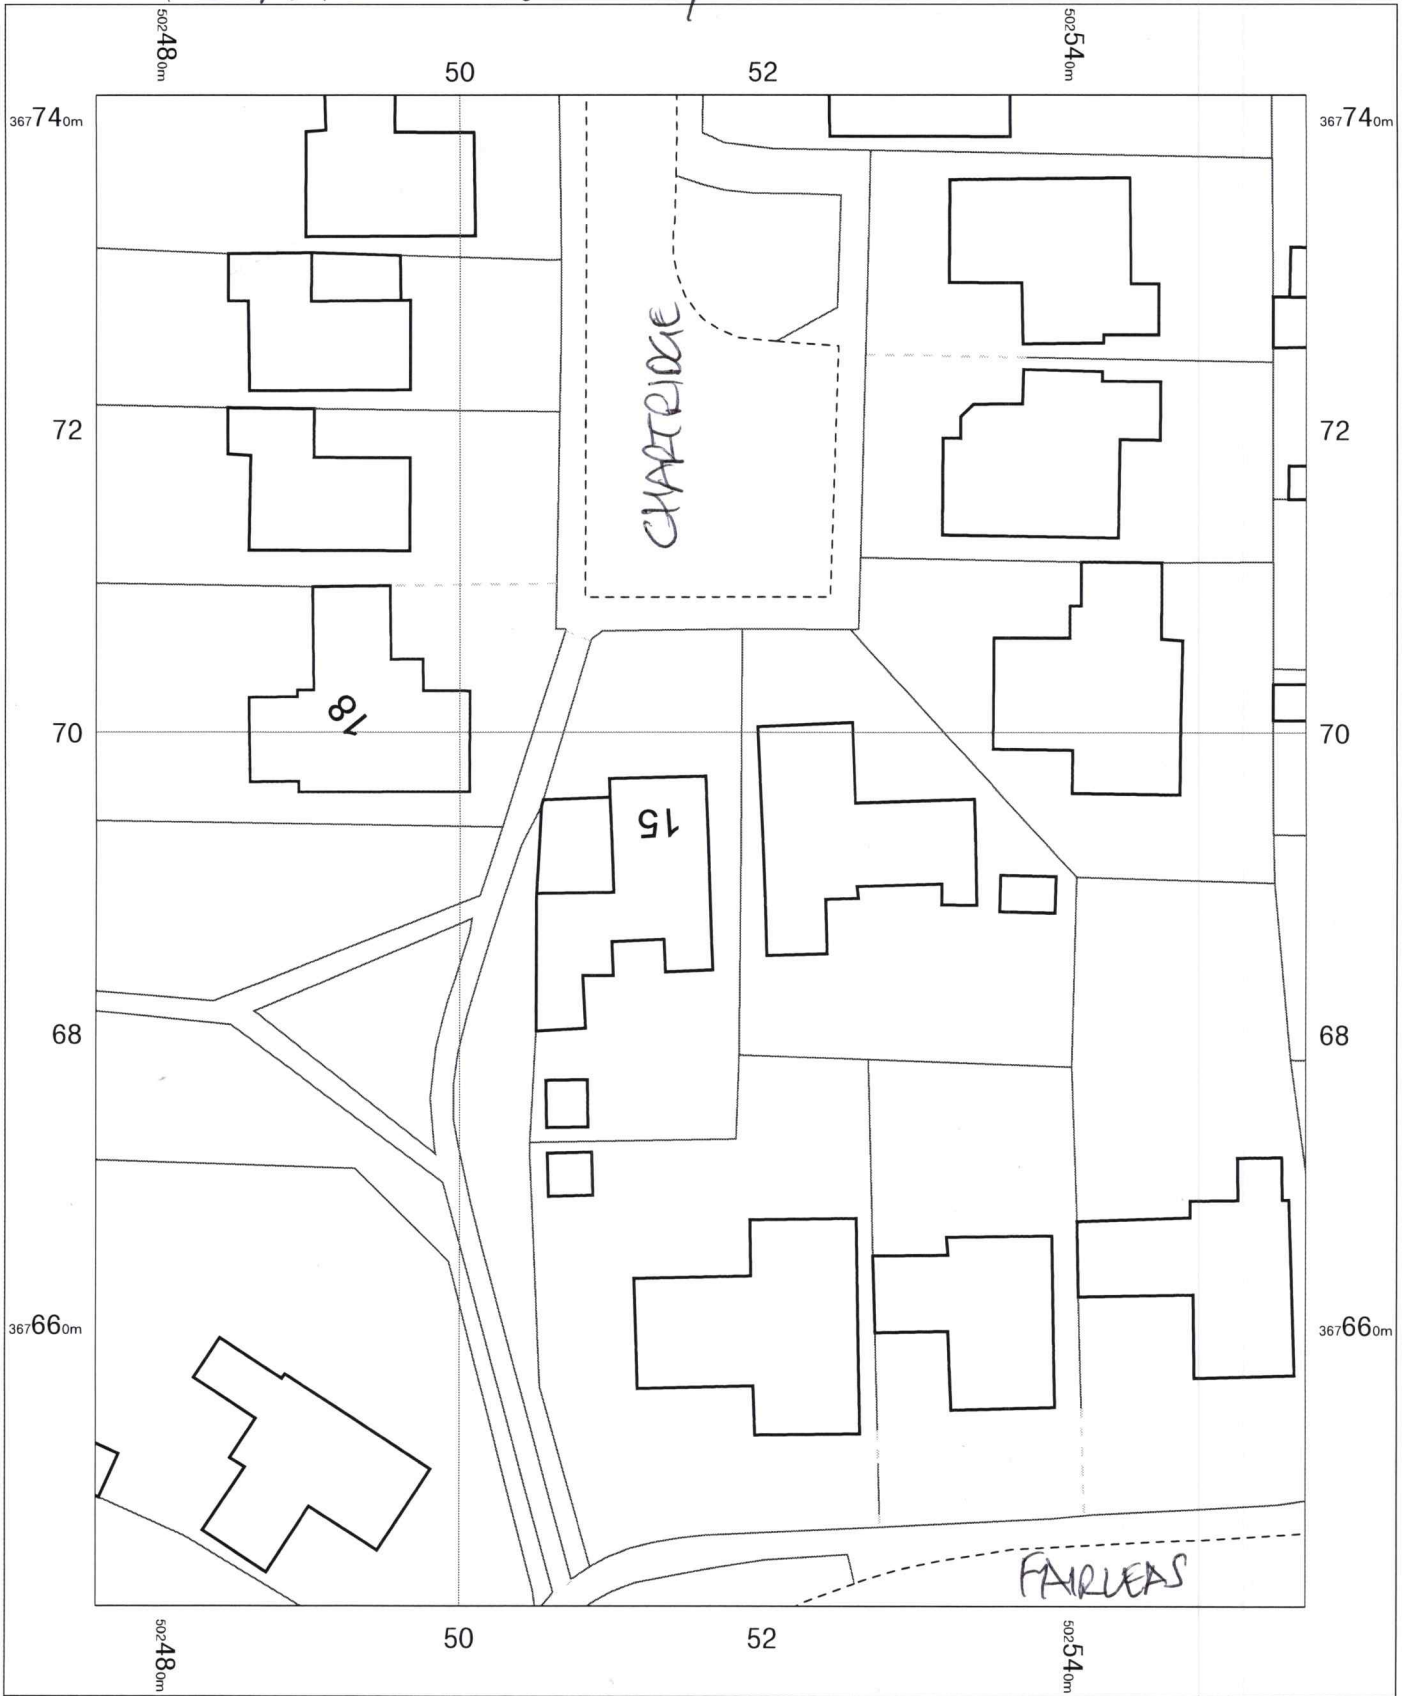

OS MasterMap 1250/2500/10000 scale
Friday, March 22, 2024, ID: JEW-01156422
maps.johnwright.com

1:500 scale print at A4, Centre: 502516 E, 367692 N

© Crown Copyright Ordnance Survey. Licence no.
AC0000805567



01522 546118
sales@lincolncopycentre.co.uk