



EXISTING BUILDINGS SHOWN IN  
PURPLE OUTLINE

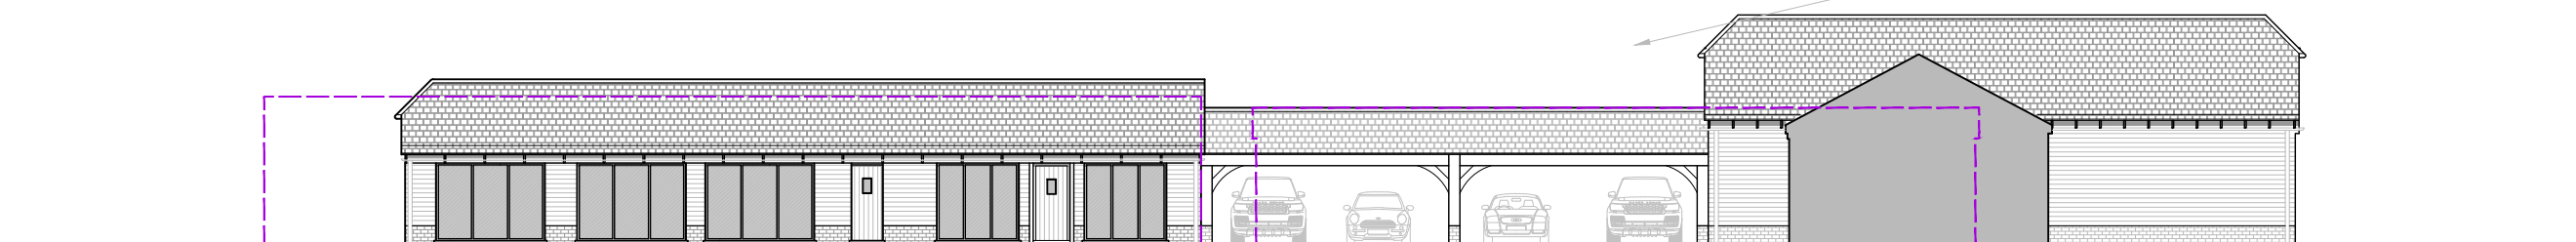

SCALE BAR 1:200

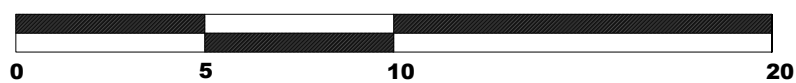

03 Proposed Site Elevation with Existing Overlay

Rev	Date	Description	Checked
Project			
Land East of Courtyard Barn			
Title			
Proposed Site Elevation with Existing Overlay			
Project No.	Scale	Drawing Size	
-	1:200	A3	
Drawing No.		Revision	
03		-	