


Non-porous acrylic sports surface example build-up.



Mill Backrest Seat by Woodscape



Excel Litter Bin by Woodscape

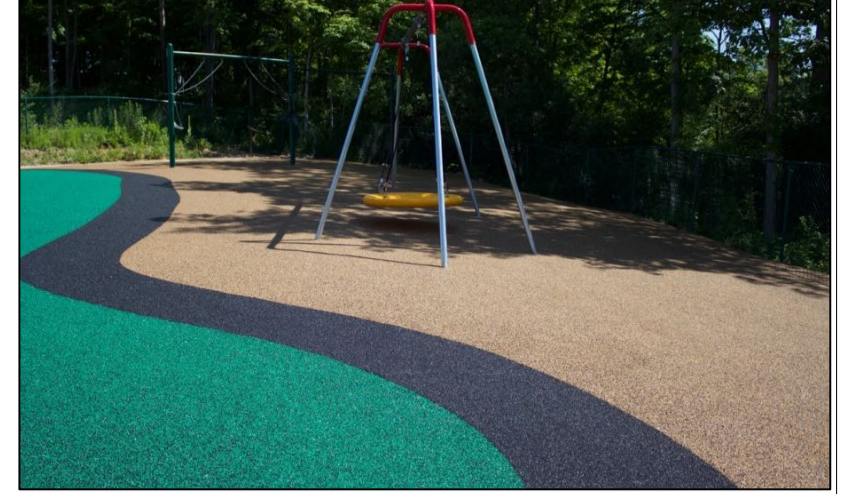

Example of rubber safety surface for play.



Marshalls Keyblok in Bracken and laid herringbone.



Marshalls Tegula Paving and Charcoal on driveways



KEY

GENERAL

This plan is to be read in conjunction with all Landscape drawings listed
 Unless described, refer to the Landscape Details drawings for additional info.

Planning Application Boundary

SURFACE TREATMENT

PT1 Surface Type 1 Keyblok paving
 Supplier (Or approved similar): Marshalls
 Colour/material/finish: Herringbone, Bracken colour
 Profile: slip, Marshalls Model Granite set, Harvest set.

PT2 Surface Type 2 Alpha Paver
 Supplier (Or approved similar): Chelmer Valley
 Colour/material/finish: Ash Dark Multi
 Size: 200(L)x45(W)x8(D)mm

PT3 Surface Type 3 Marshalls Tegula Paving & Charcoal 200(L)x100(W)x8(D)mm
 Supplier (Or approved similar): Marshalls
 Colour/material/finish: Traditional, 120 gauge

PT4 LAP / Nature Play
 Colour/material/finish: To be detailed by Landscape Architect at Technical design stage.

PT5 LEAP / Formal Play
 Colour/material/finish: To be detailed by Landscape Architect at Technical design stage.

PT6 Surface Type 4 Hoggin Path
 Colour/material/finish: To be detailed by Landscape Architect at Technical design stage.

WALLS, FENCES, GUARDRAILS, HANDRAILS & SCREENS

F1 Fence Type 1 - 1.8M CLOSEBOARD FORMS
 Refer to Architects details page for information.

F2 Fence Type 1 - LOW ESTATE RAIL (0.9M)
 Refer to details page for information.

FURNITURE & SITE ELEMENTS

F3 Benches - MILL BACKREST SEAT
 Supplier (Or approved similar): Woodscape
 Material/Colour/finish/Size: 200(L)x45(W)x8(D)mm
 Powder coated steel, Surface fixed, FSC Certified timber.

F4 Rocks
 Supplier (Or approved similar): Local stone supply.

F5 Bins - EXCEL LITTER BIN
 Supplier (Or approved similar): Woodscape
 Material/Colour/finish/Size: 200(L)x45(W)x8(D)mm
 304 grade stainless, Surface fixed, FSC Certified timber.

PLAY AREAS - LEAPS & LAPS

Play areas design and equipment to be reviewed.

INFORMAL SPORTS AREA

SG1 Sport equipment 1 - BASKETBALL NET (2 OF EACH)
 Supplier (Or approved similar): Timberplay
 Towers: order number 6.9150
 Material/Colour/finish/Size: Supply shop drawings for review.

SG2 Sport equipment 2 - FOOTBALL HOCKEY GOAL (2 OF EACH)
 Supplier (Or approved similar): Timberplay
 Towers: order number 6.9850
 Material/Colour/finish/Size: Supply shop drawings for review.

PLAY AREA - NATURAL PLAY

PN1 Natural Play
 New play equipment, logs, and natural play elements.
 To be detailed by Landscape Architect.

NOTES:

NOT FOR SITE PURPOSES: This drawing is a general arrangement plan only and is not intended for site purposes.

SCALE: Do not scale from this drawing.

SETTINGS OUT: All setting out, levels, dimensions to be agreed on site. Do not use the information on this drawing without checking all dimensions on site. Any discrepancies between drawings, specifications and site works are to be reported to The Urbanists. Order of construction and setting out to be agreed on site.

DN/DC: This drawing must be fully reviewed, used in conjunction with all other drawings, details, specifications and schedules. All dimensions are in millimeters unless otherwise stated. Where not indicated or uncertainty arises between the drawings and/or the schedule of work, it is the contractor's responsibility to seek verification from The Urbanists before proceeding. No claims will be made by The Urbanists, where the contractor continues work in absence of such confirmation.

REVISIONS:

Rev	Date	Description	Drawn	Checked
Rev 0	16.08.2020	Updated playground equipment details	DM	GE
Rev 1	07.10.2020	Updated handrails to the wall system layout	DM	GE
Rev 2	20.02.2021	Updated handrails to the wall system layout	DM	GE
Rev 3	08.02.2021	Updated handrails to the wall system layout	DM	GE
Rev 4	10.10.2021	Updated handrails to the wall system layout	DM	GE
Rev 5	10.10.2021	Updated handrails to the wall system layout	DM	GE

STATUS: RM APP

theurbanists

Client: Taylor Wimpey

Project: Cwngellig, Blackwood

Title: Handworks General Arrangement Plan

Project ID: 1635 | Designer: LA | Rev: XX | Date: 20 | Scale: 50M

Drawn: PM/CD | Date: 15/08/21 | Checked: LP | Scale: 1:500000

The Urbanists - The Creative Quarter - BA Morgan Arcade - Cardiff - CF10 1AF
 T: 029 2021 6133 | E: info@theurbanists.net | W: www.theurbanists.net
 © This drawing is copyright and may not be reproduced in whole or part without written authority.