


New B-wk. Keyed to
existing using a FIREFIX
STRIP with D.P.C.

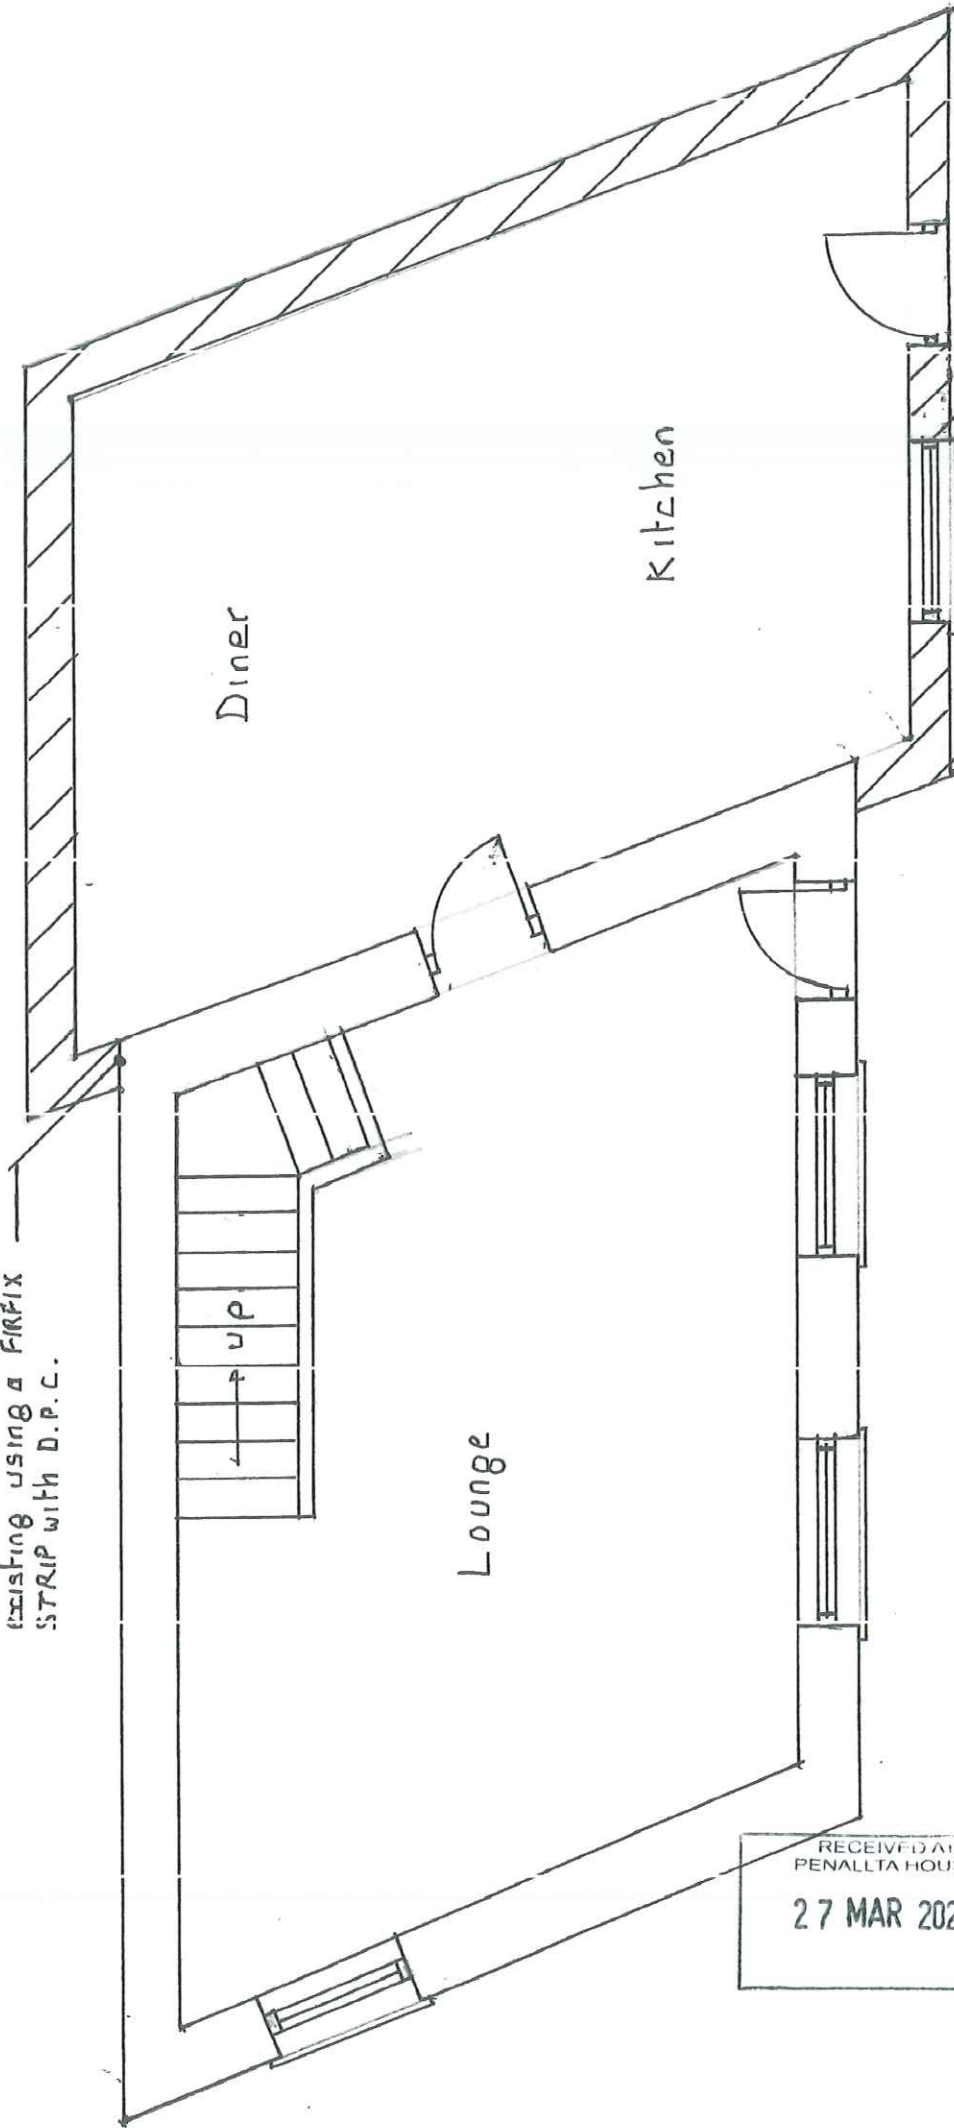

PROPOSED GROUND FLOOR

Scale :- 1/50

RECEIVED AT
PENALLTA HOUSE
27 MAR 2024