




*Front Elevation*

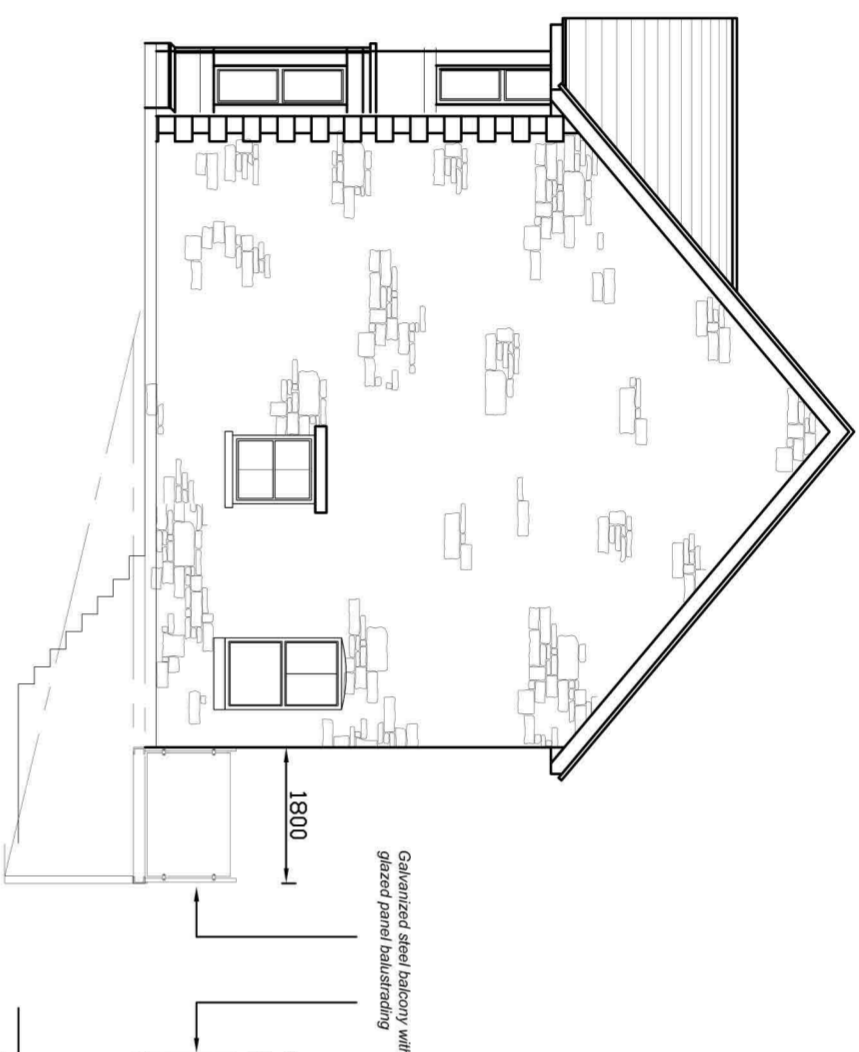


*Side Elevation*

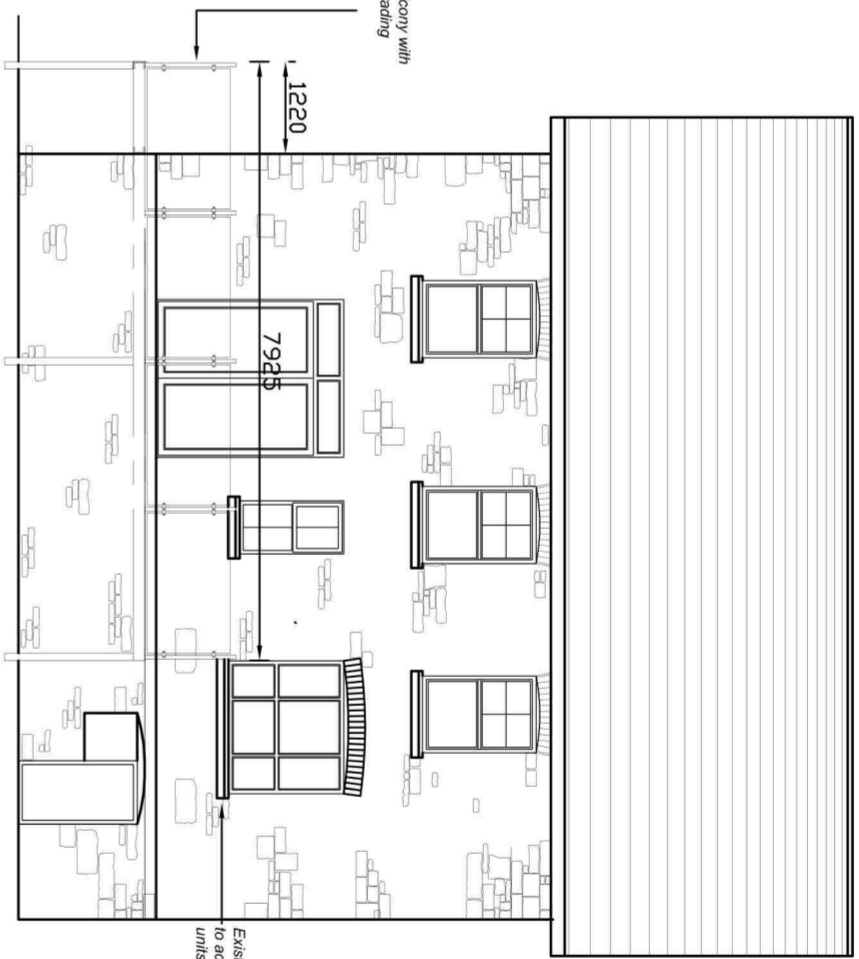


*Rear Elevation*

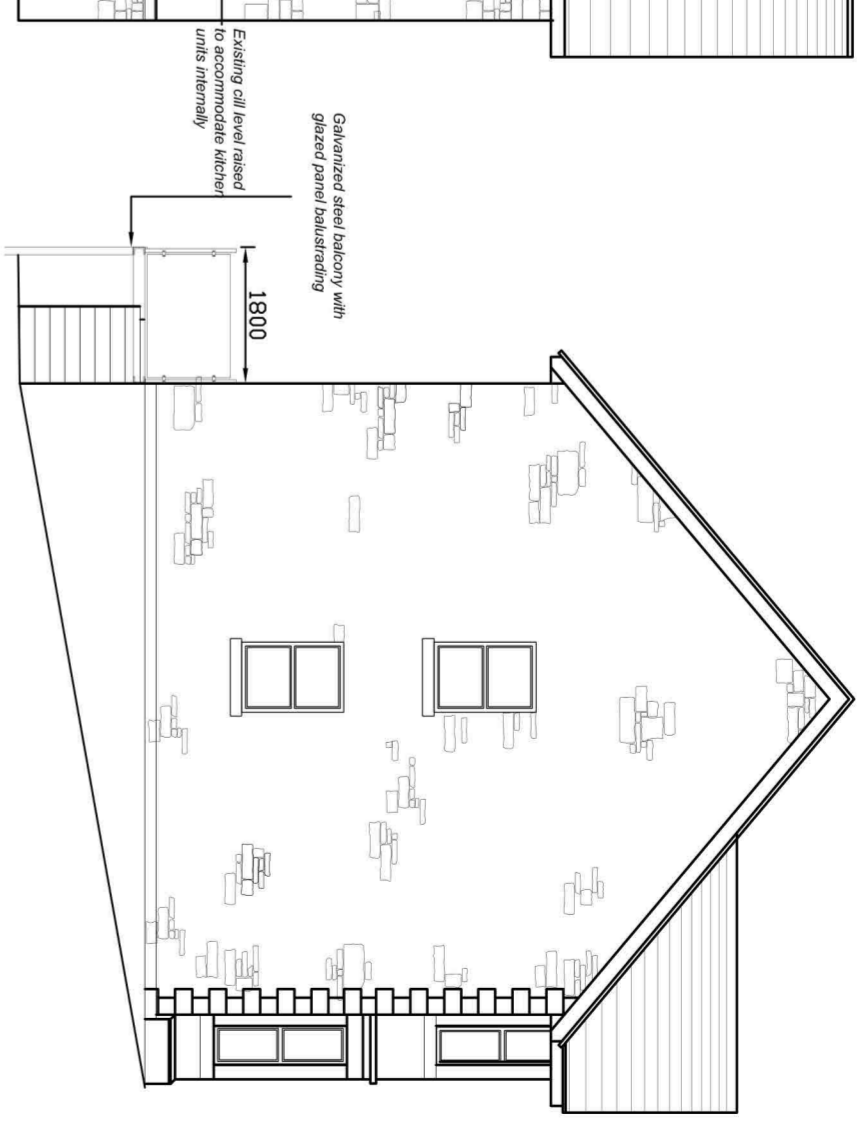

*Side Elevation*

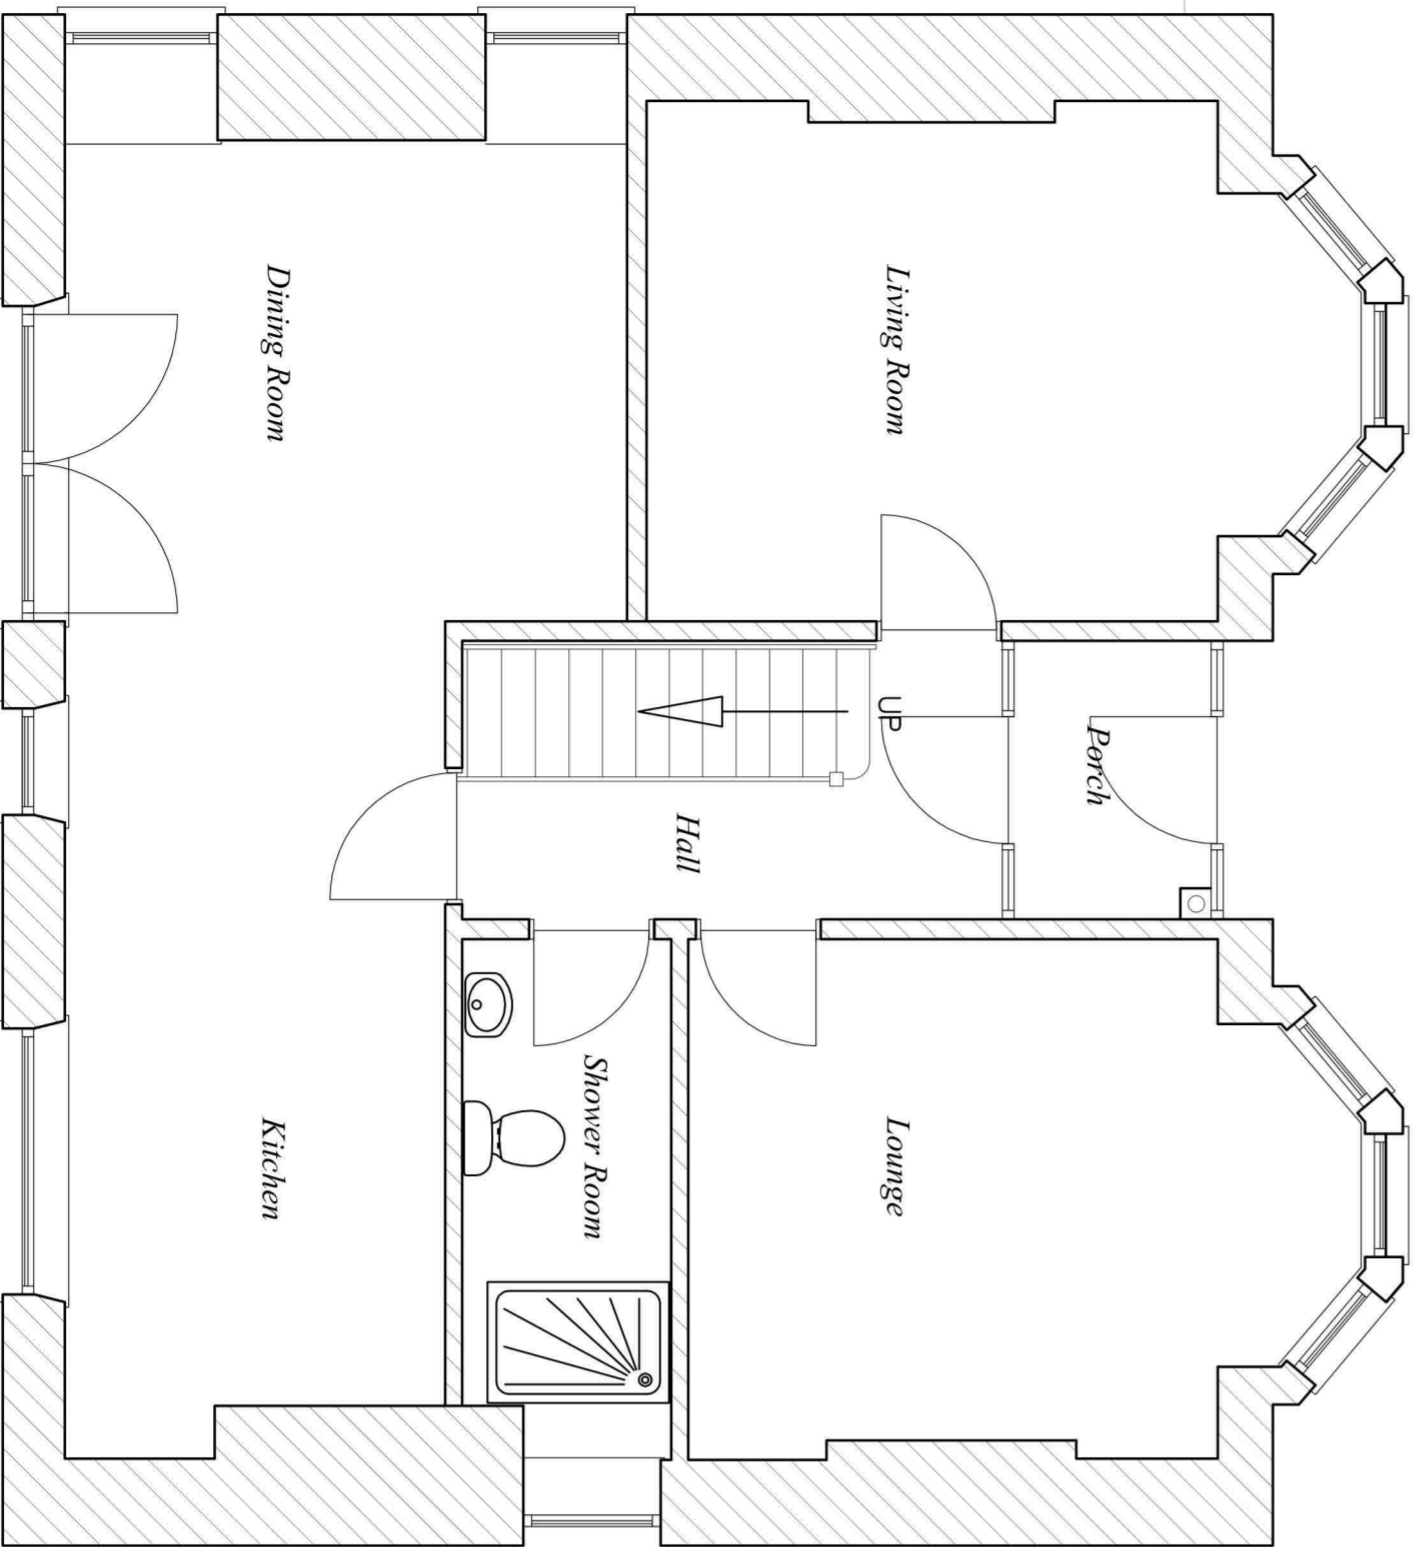

*Ground Floor Plan*

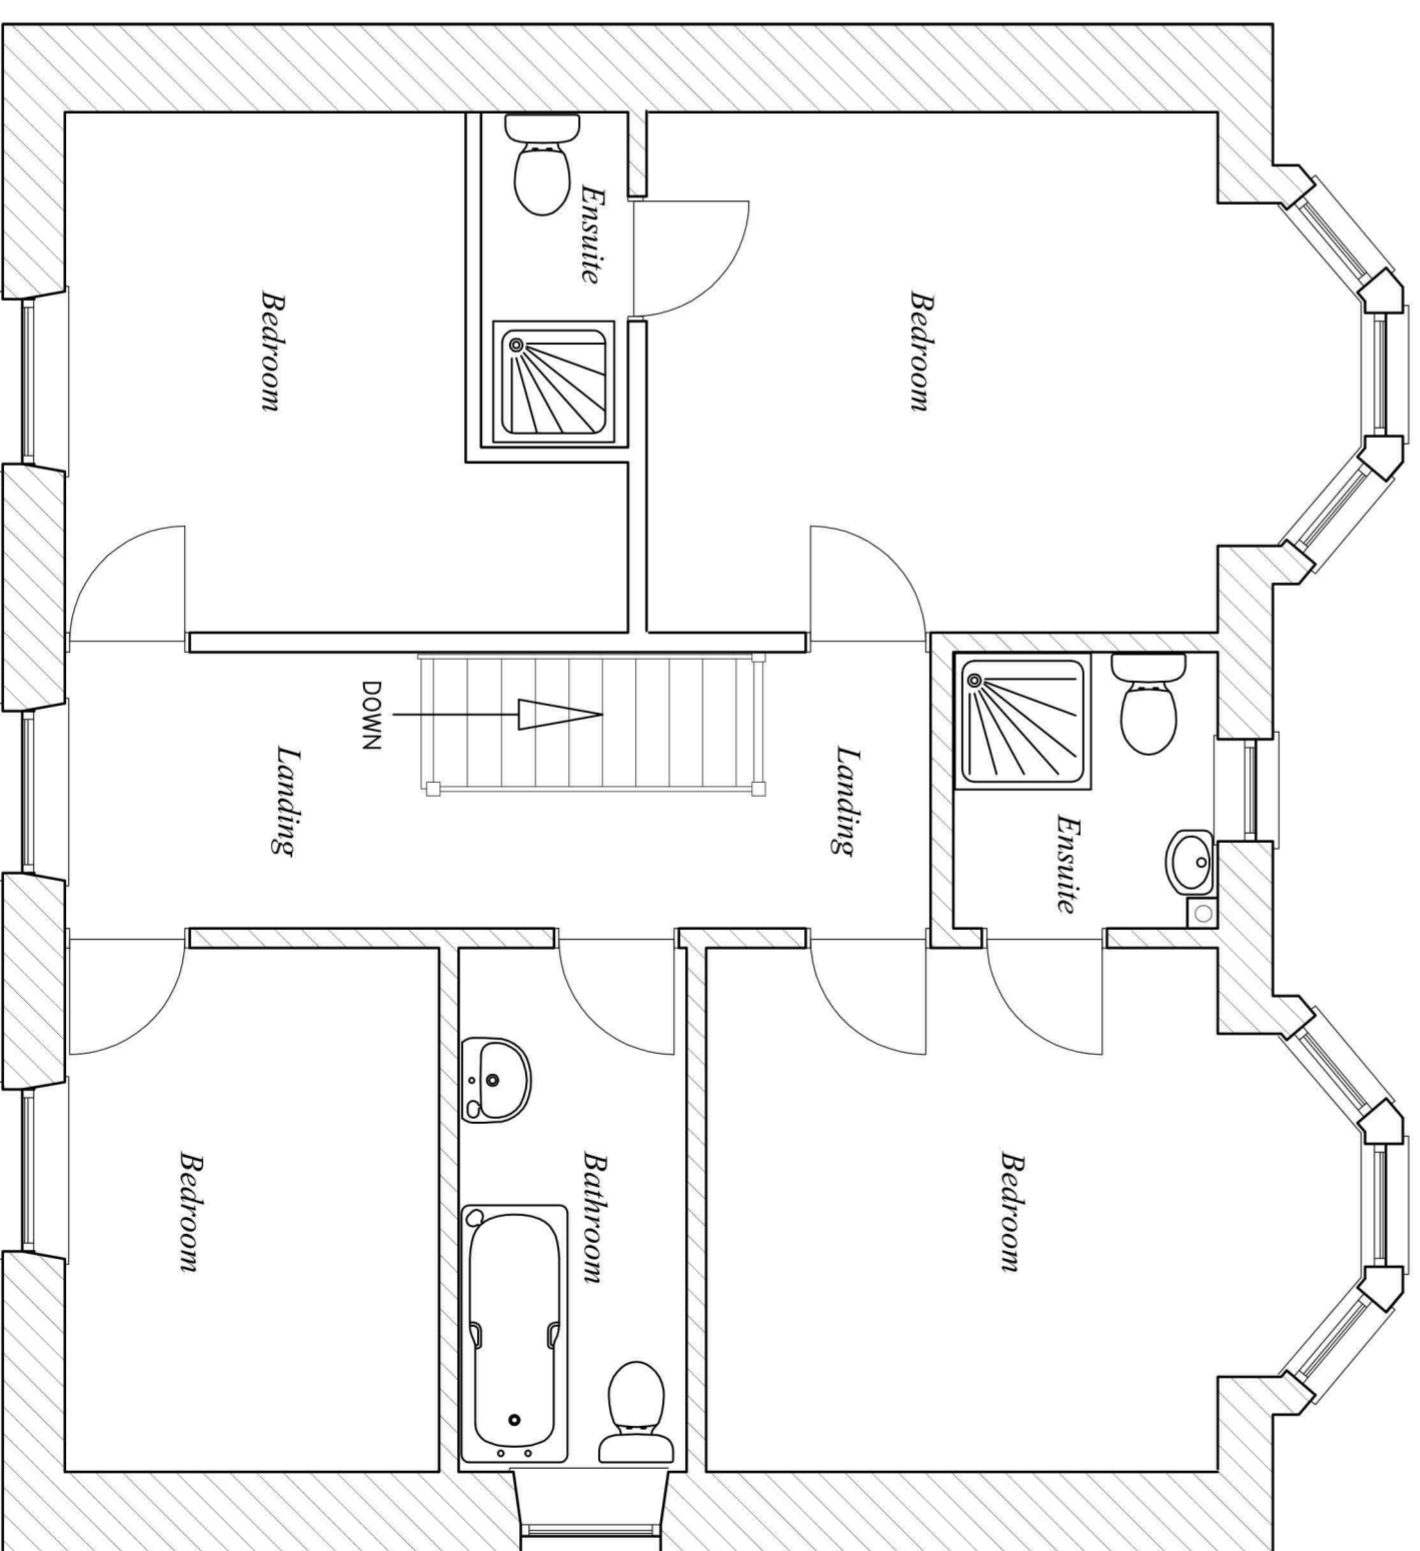

*First Floor Plan*