




Front Elevation

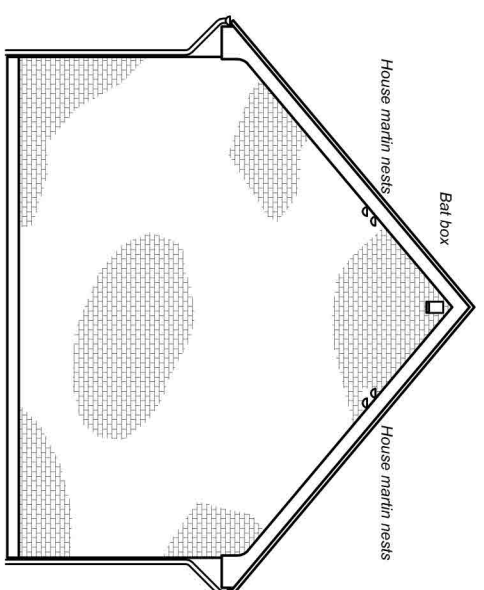


Side Elevation

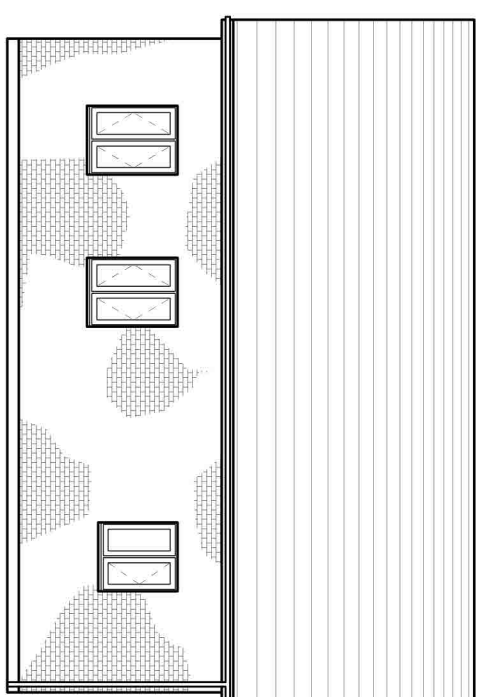


Rear Elevation

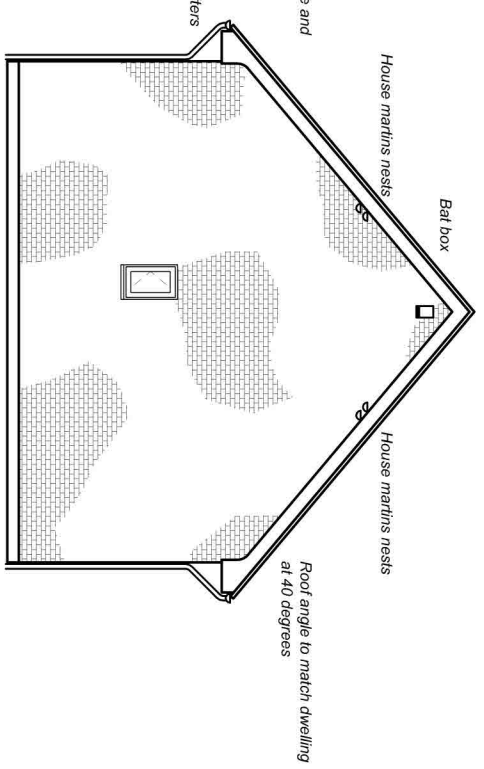

Side Elevation

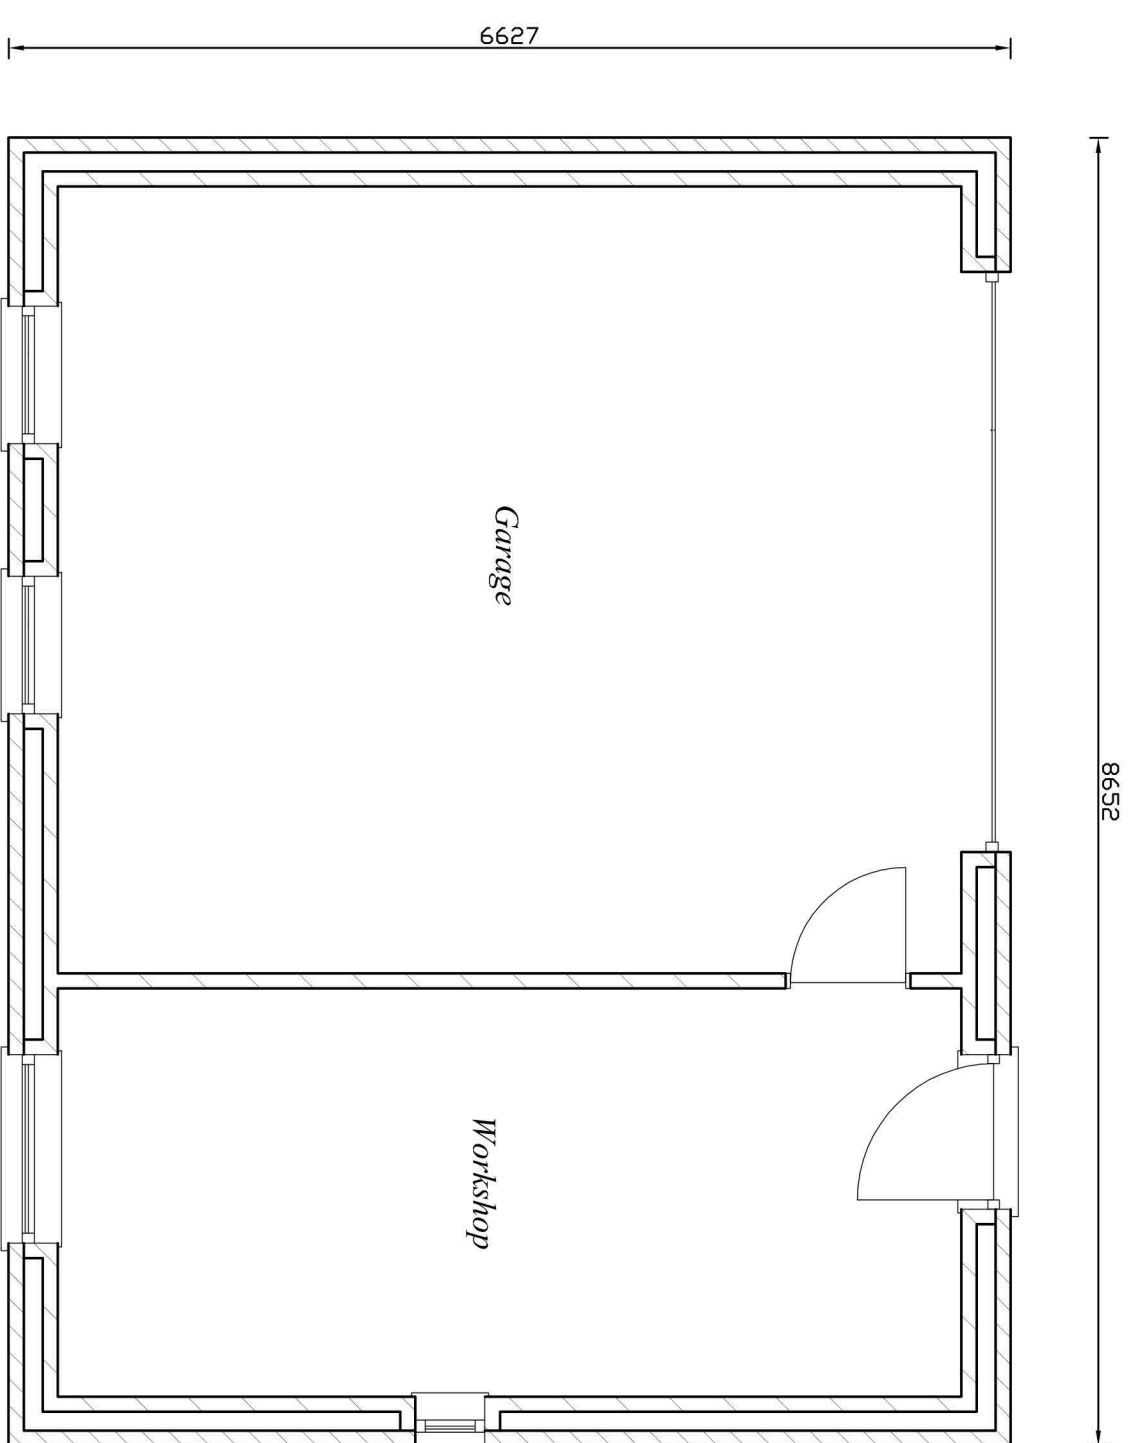

Garage Plan

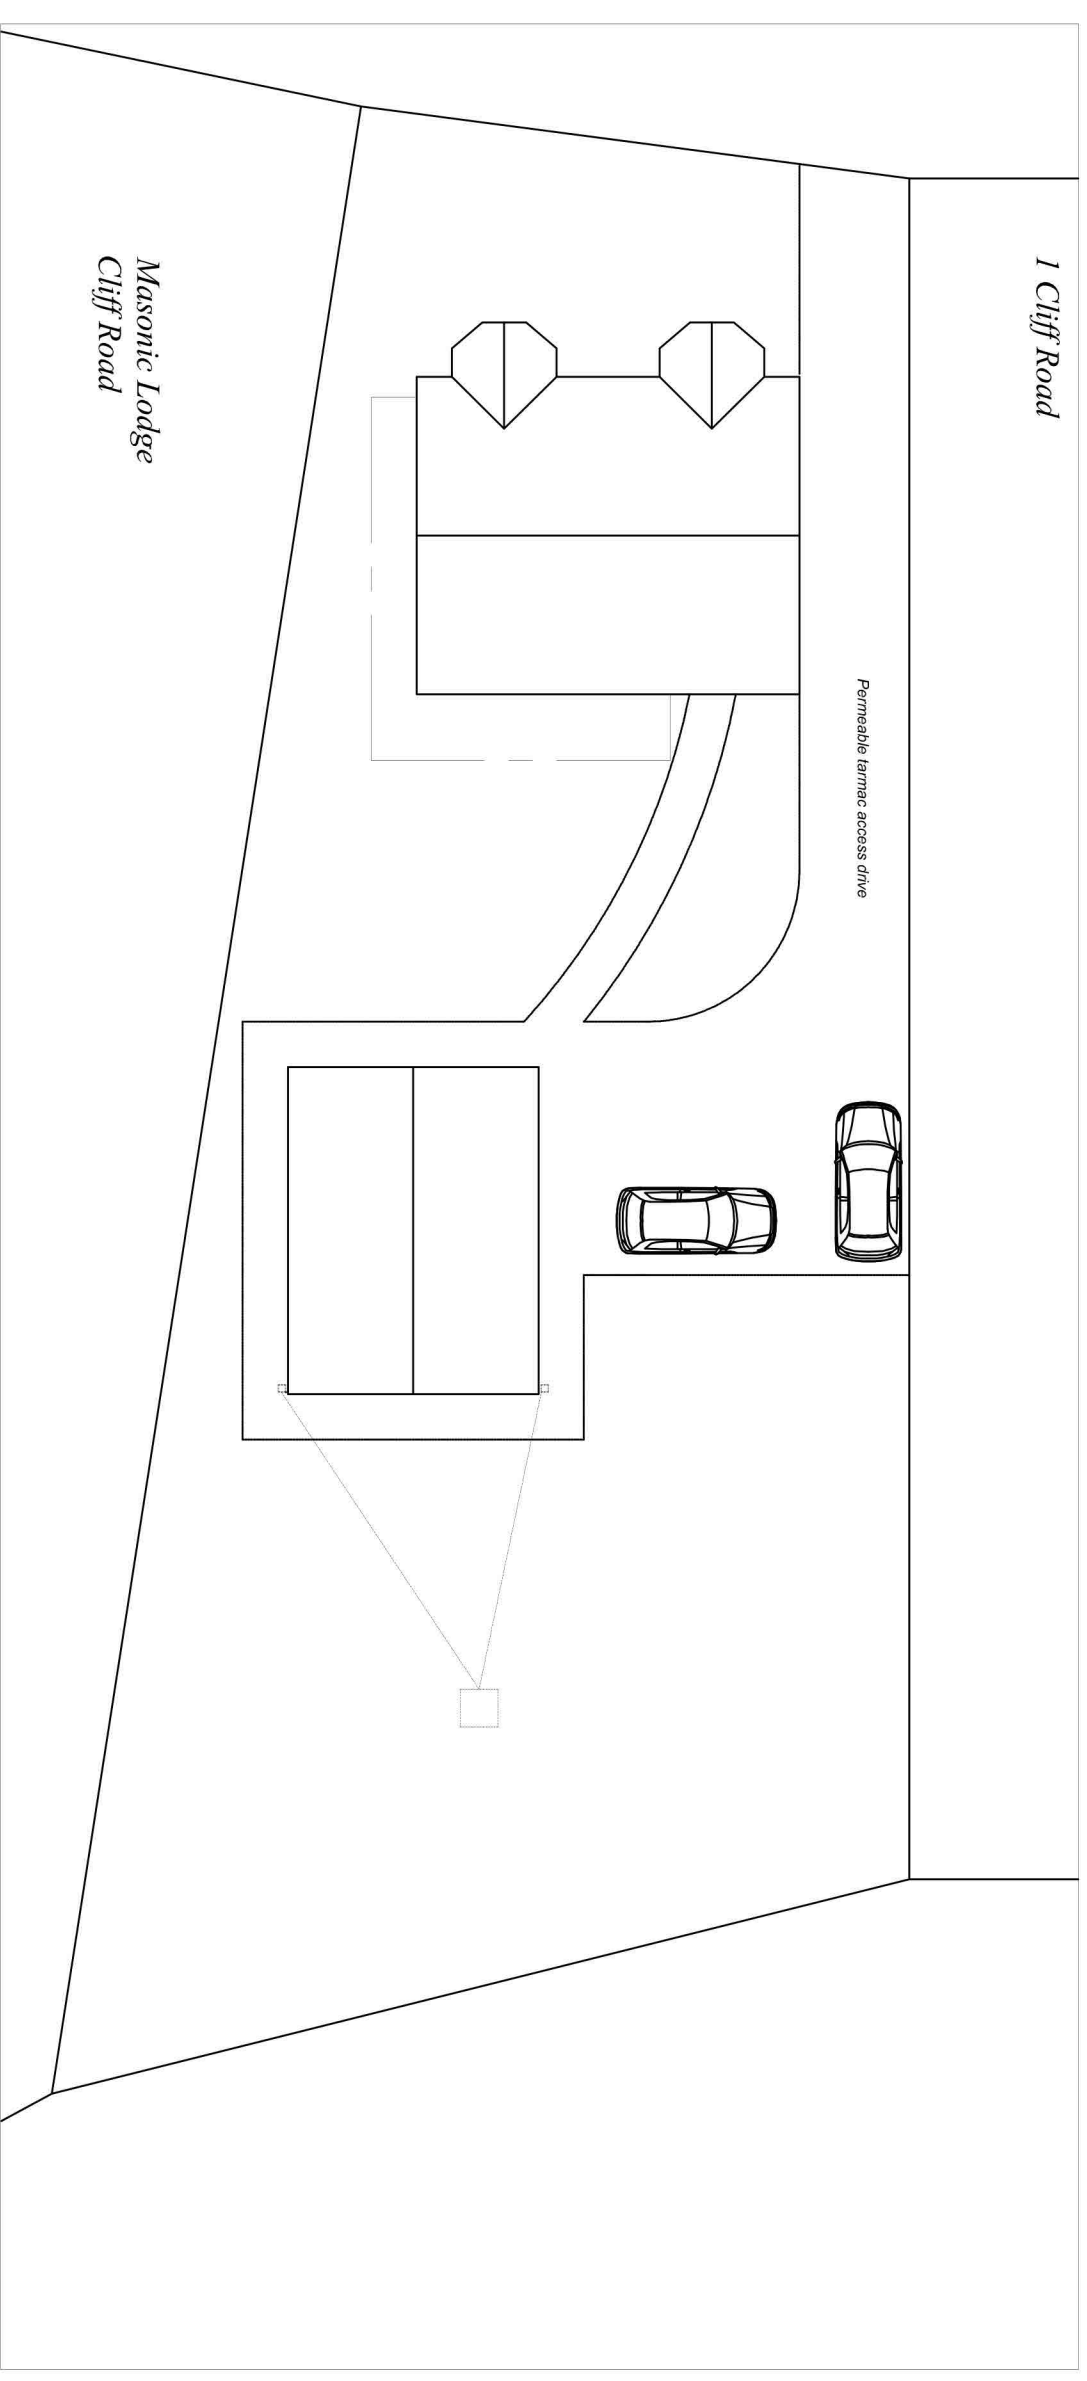

**Block Plan
@ 1 :: 200**

The Conversion of 2 flats back into