




Front Elevation

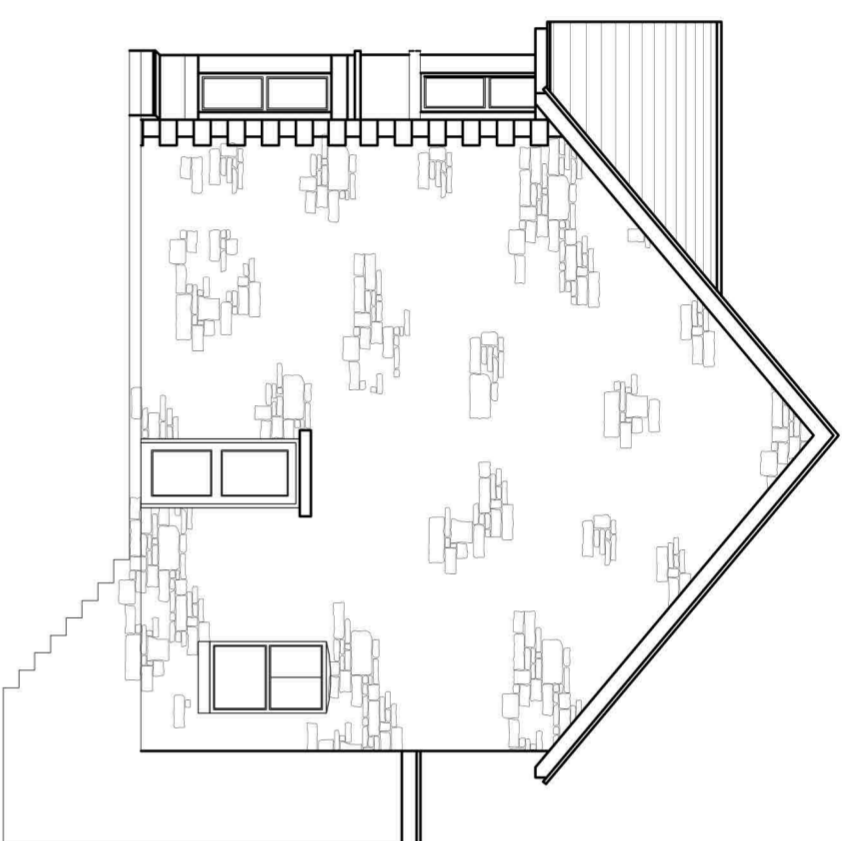


Side Elevation

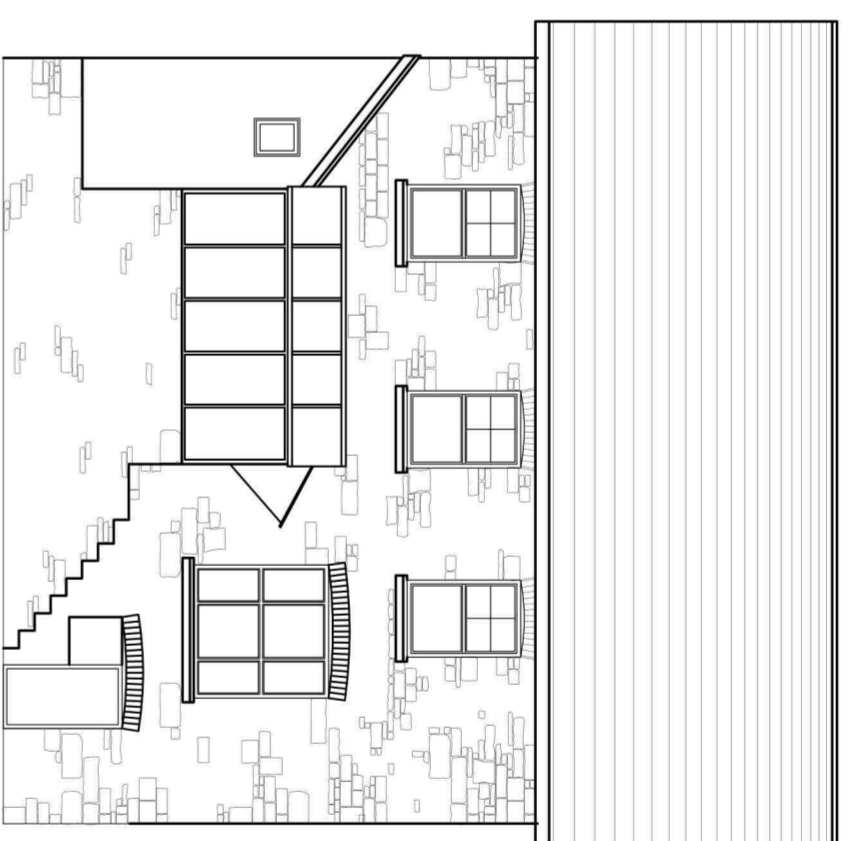


Rear Elevation

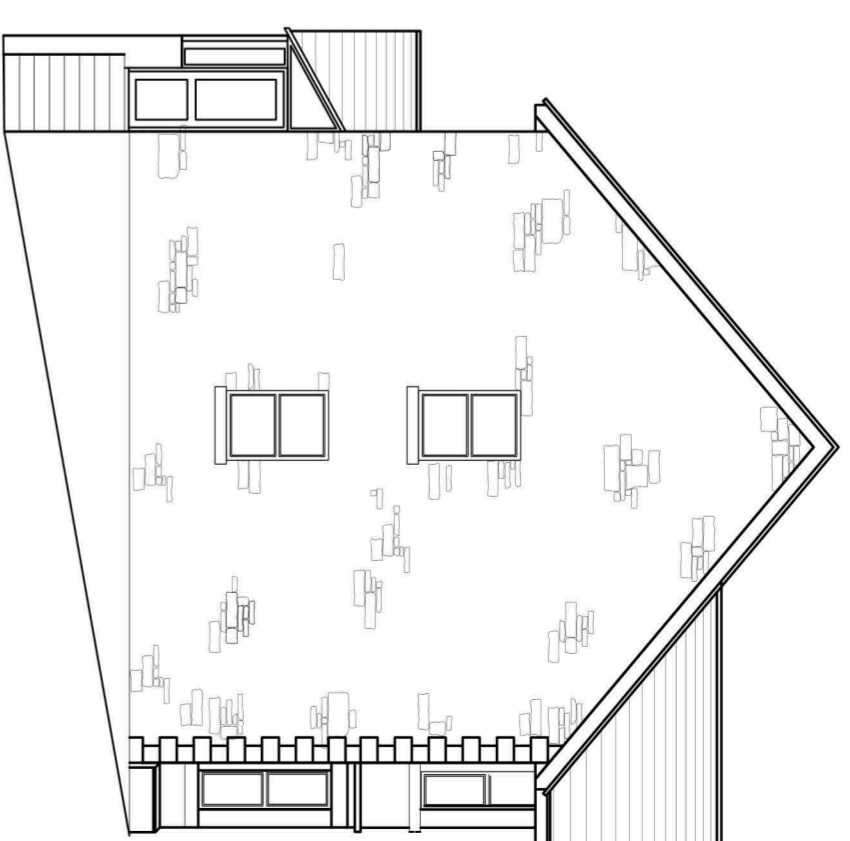

Side Elevation

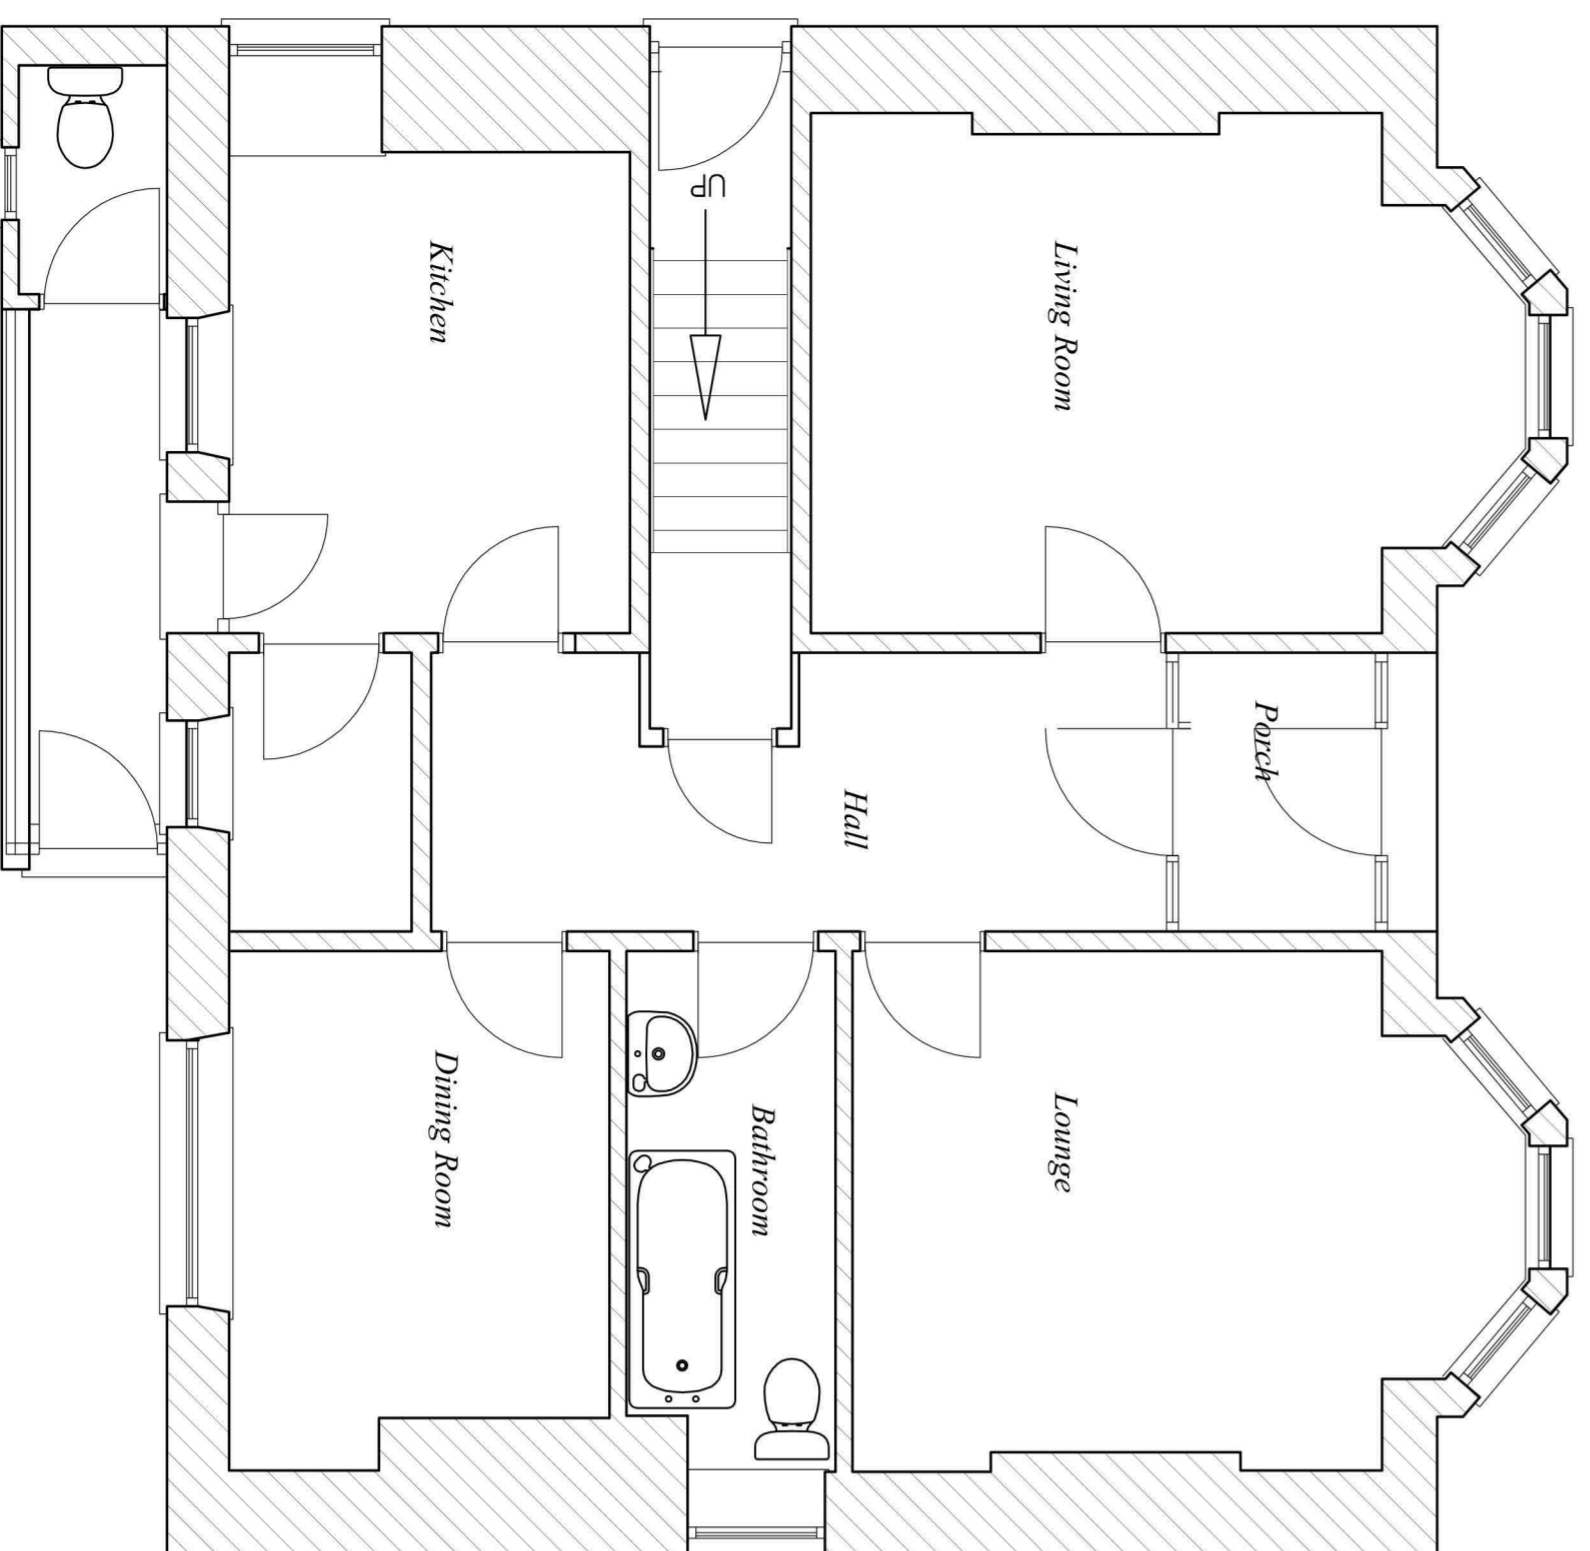

Ground Floor Plan

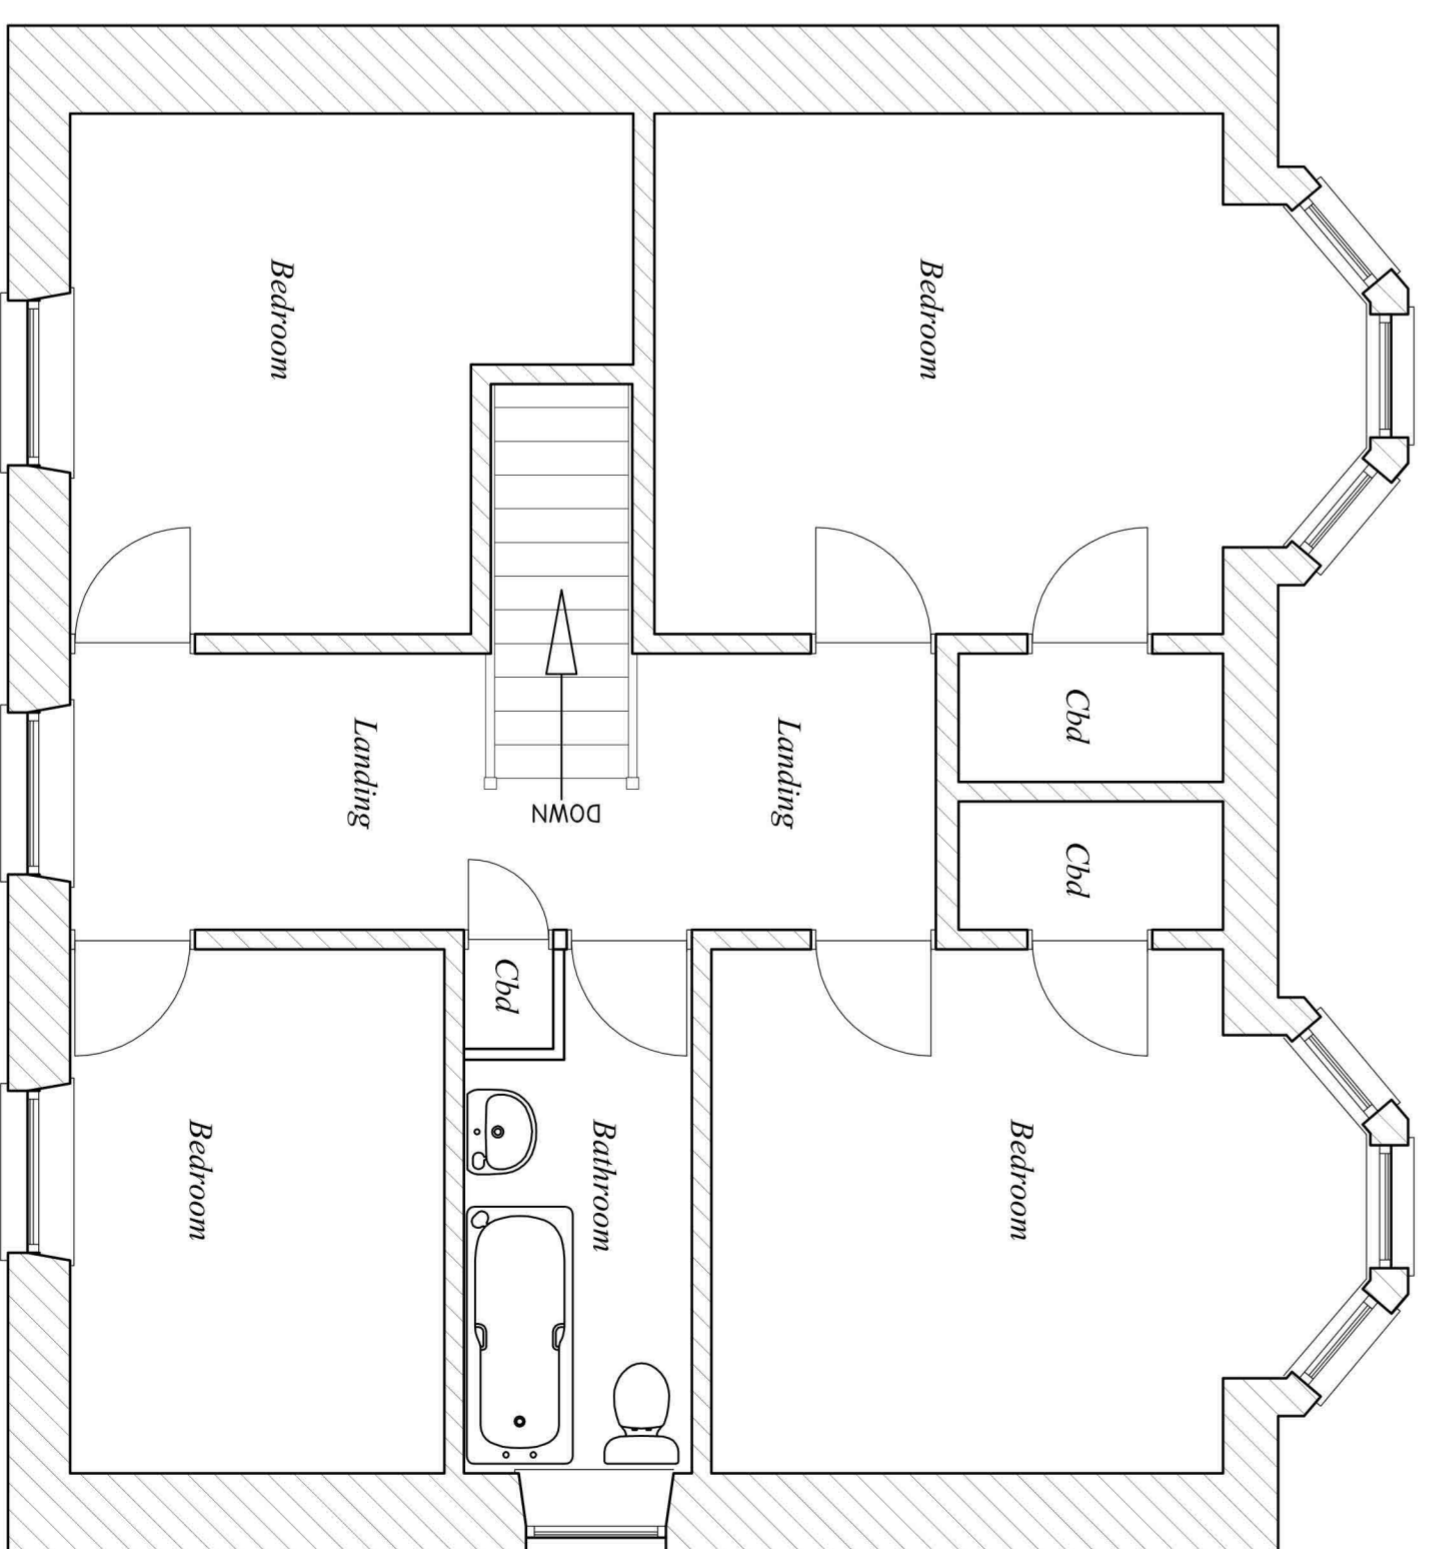

First Floor Plan

Architect	
Client	
Date	
Scale	
Sheet	
Drawn	
Checked	
Reviewed	
Approved	
Drawn	