




PLANS EXISTING - PROPOSED

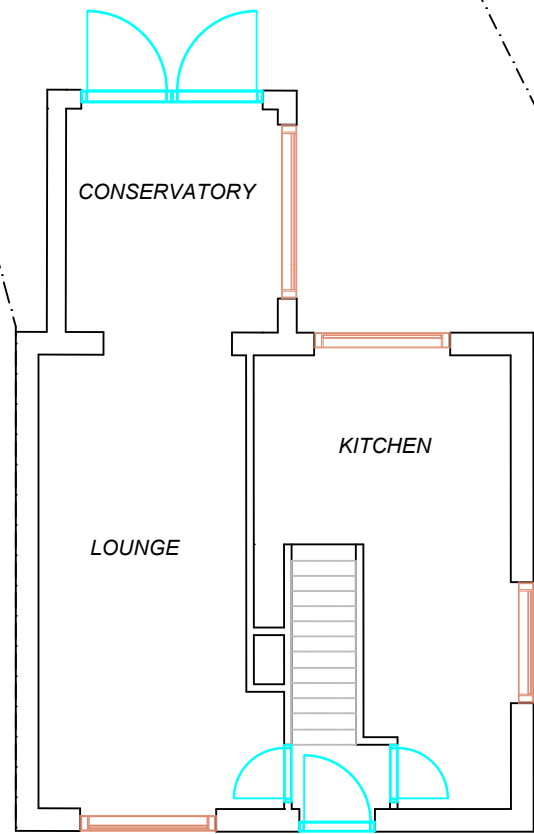


GROUND FLOOR EXISTING

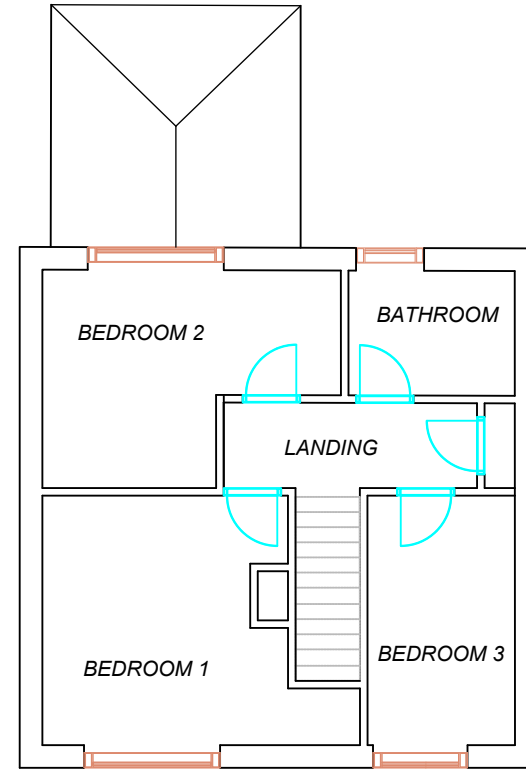

FIRST FLOOR EXISTING

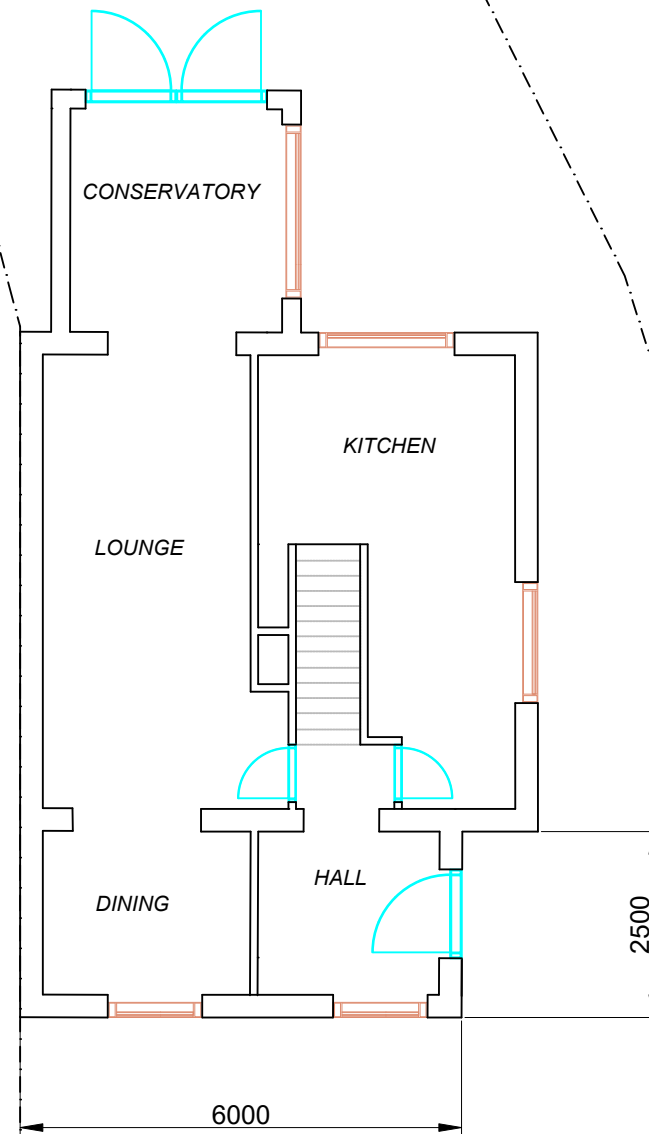

GROUND FLOOR PROPOSED

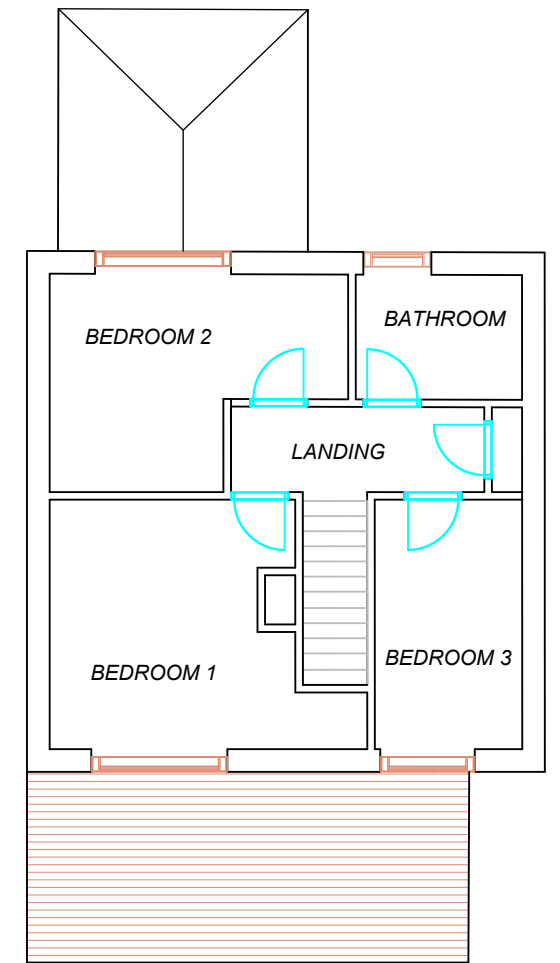

FIRST FLOOR PROPOSED



P: 11 TANSY CLOSE, HENGOED, CF82 8LF
E: mgould@mg3design.co.uk

Project
23 OVERDENE
BLACKWOOD
NP12 2JS

Client
MR Dominik Komorowski

Title
PROPOSED SINGLE STOREY
FRONT EXTENSION

Date 15/03/24


Drg no 137

Scale 1:100

A3

Index
A
Revision
NEW DRAWING

Date
15/03/24

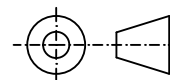

ALL DIMN'S IN mm (unless stated)
DO NOT SCALE FROM DRAWING

Pages 3 of 4