




PROPOSED RETAINING WALL ELEVATION 01  
SCALE 1:20

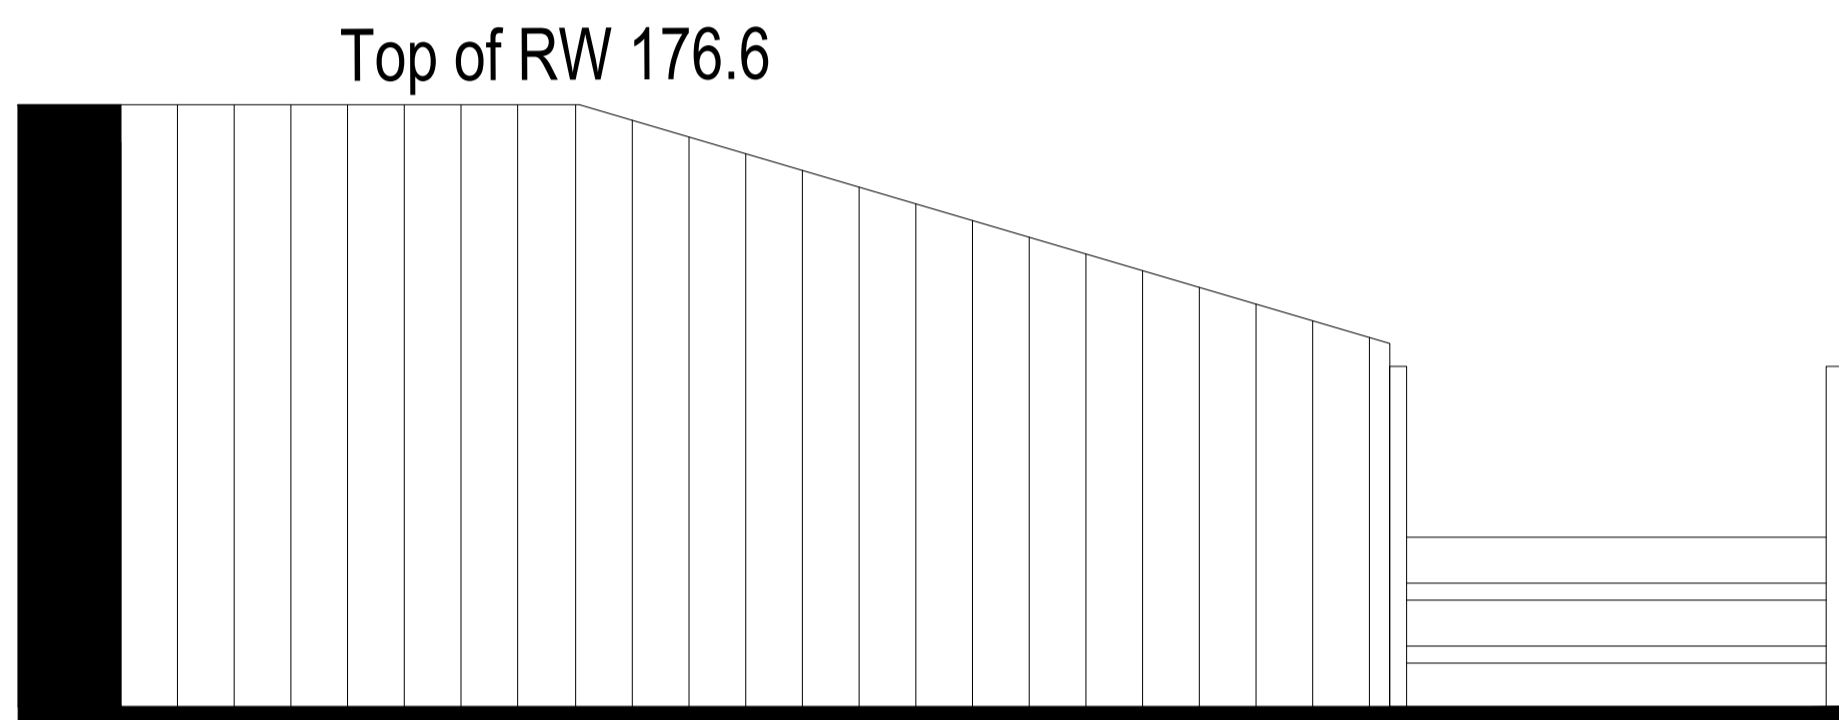


PROPOSED RETAINING WALL ELEVATION 02  
SCALE 1:20

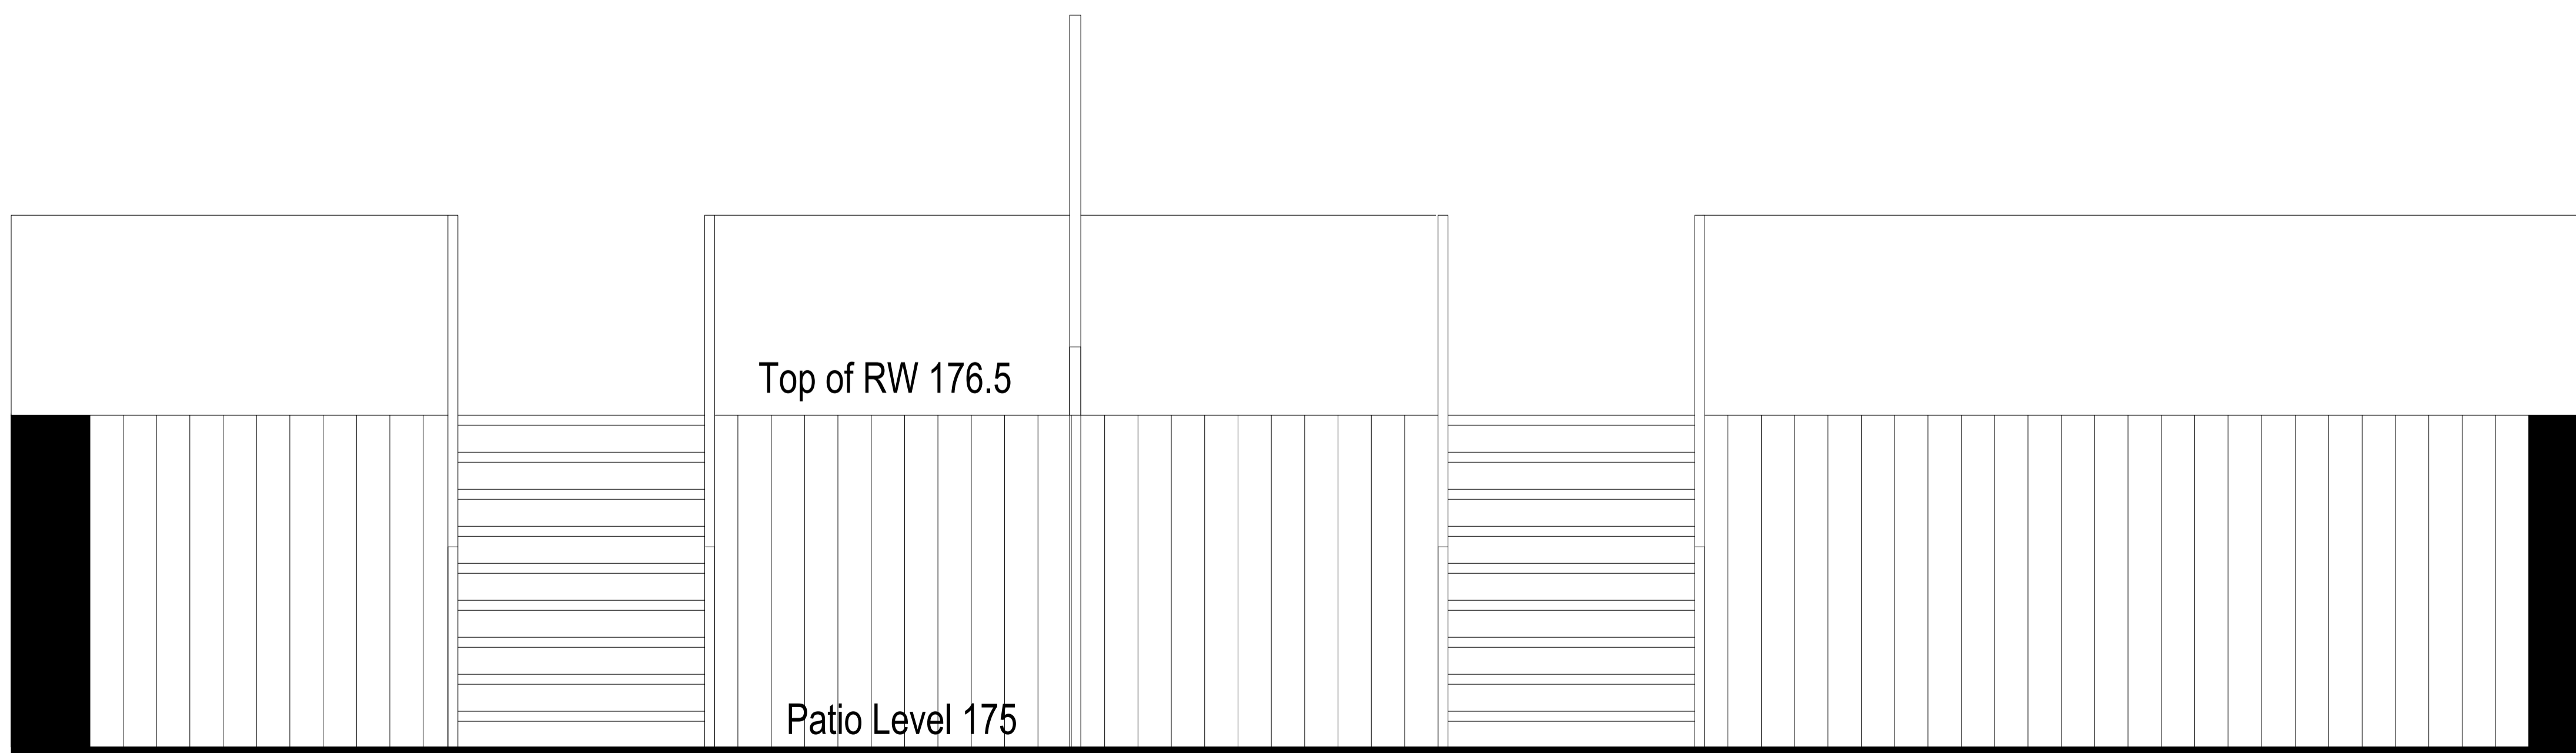


PROPOSED RETAINING WALL ELEVATION 03  
SCALE 1:20

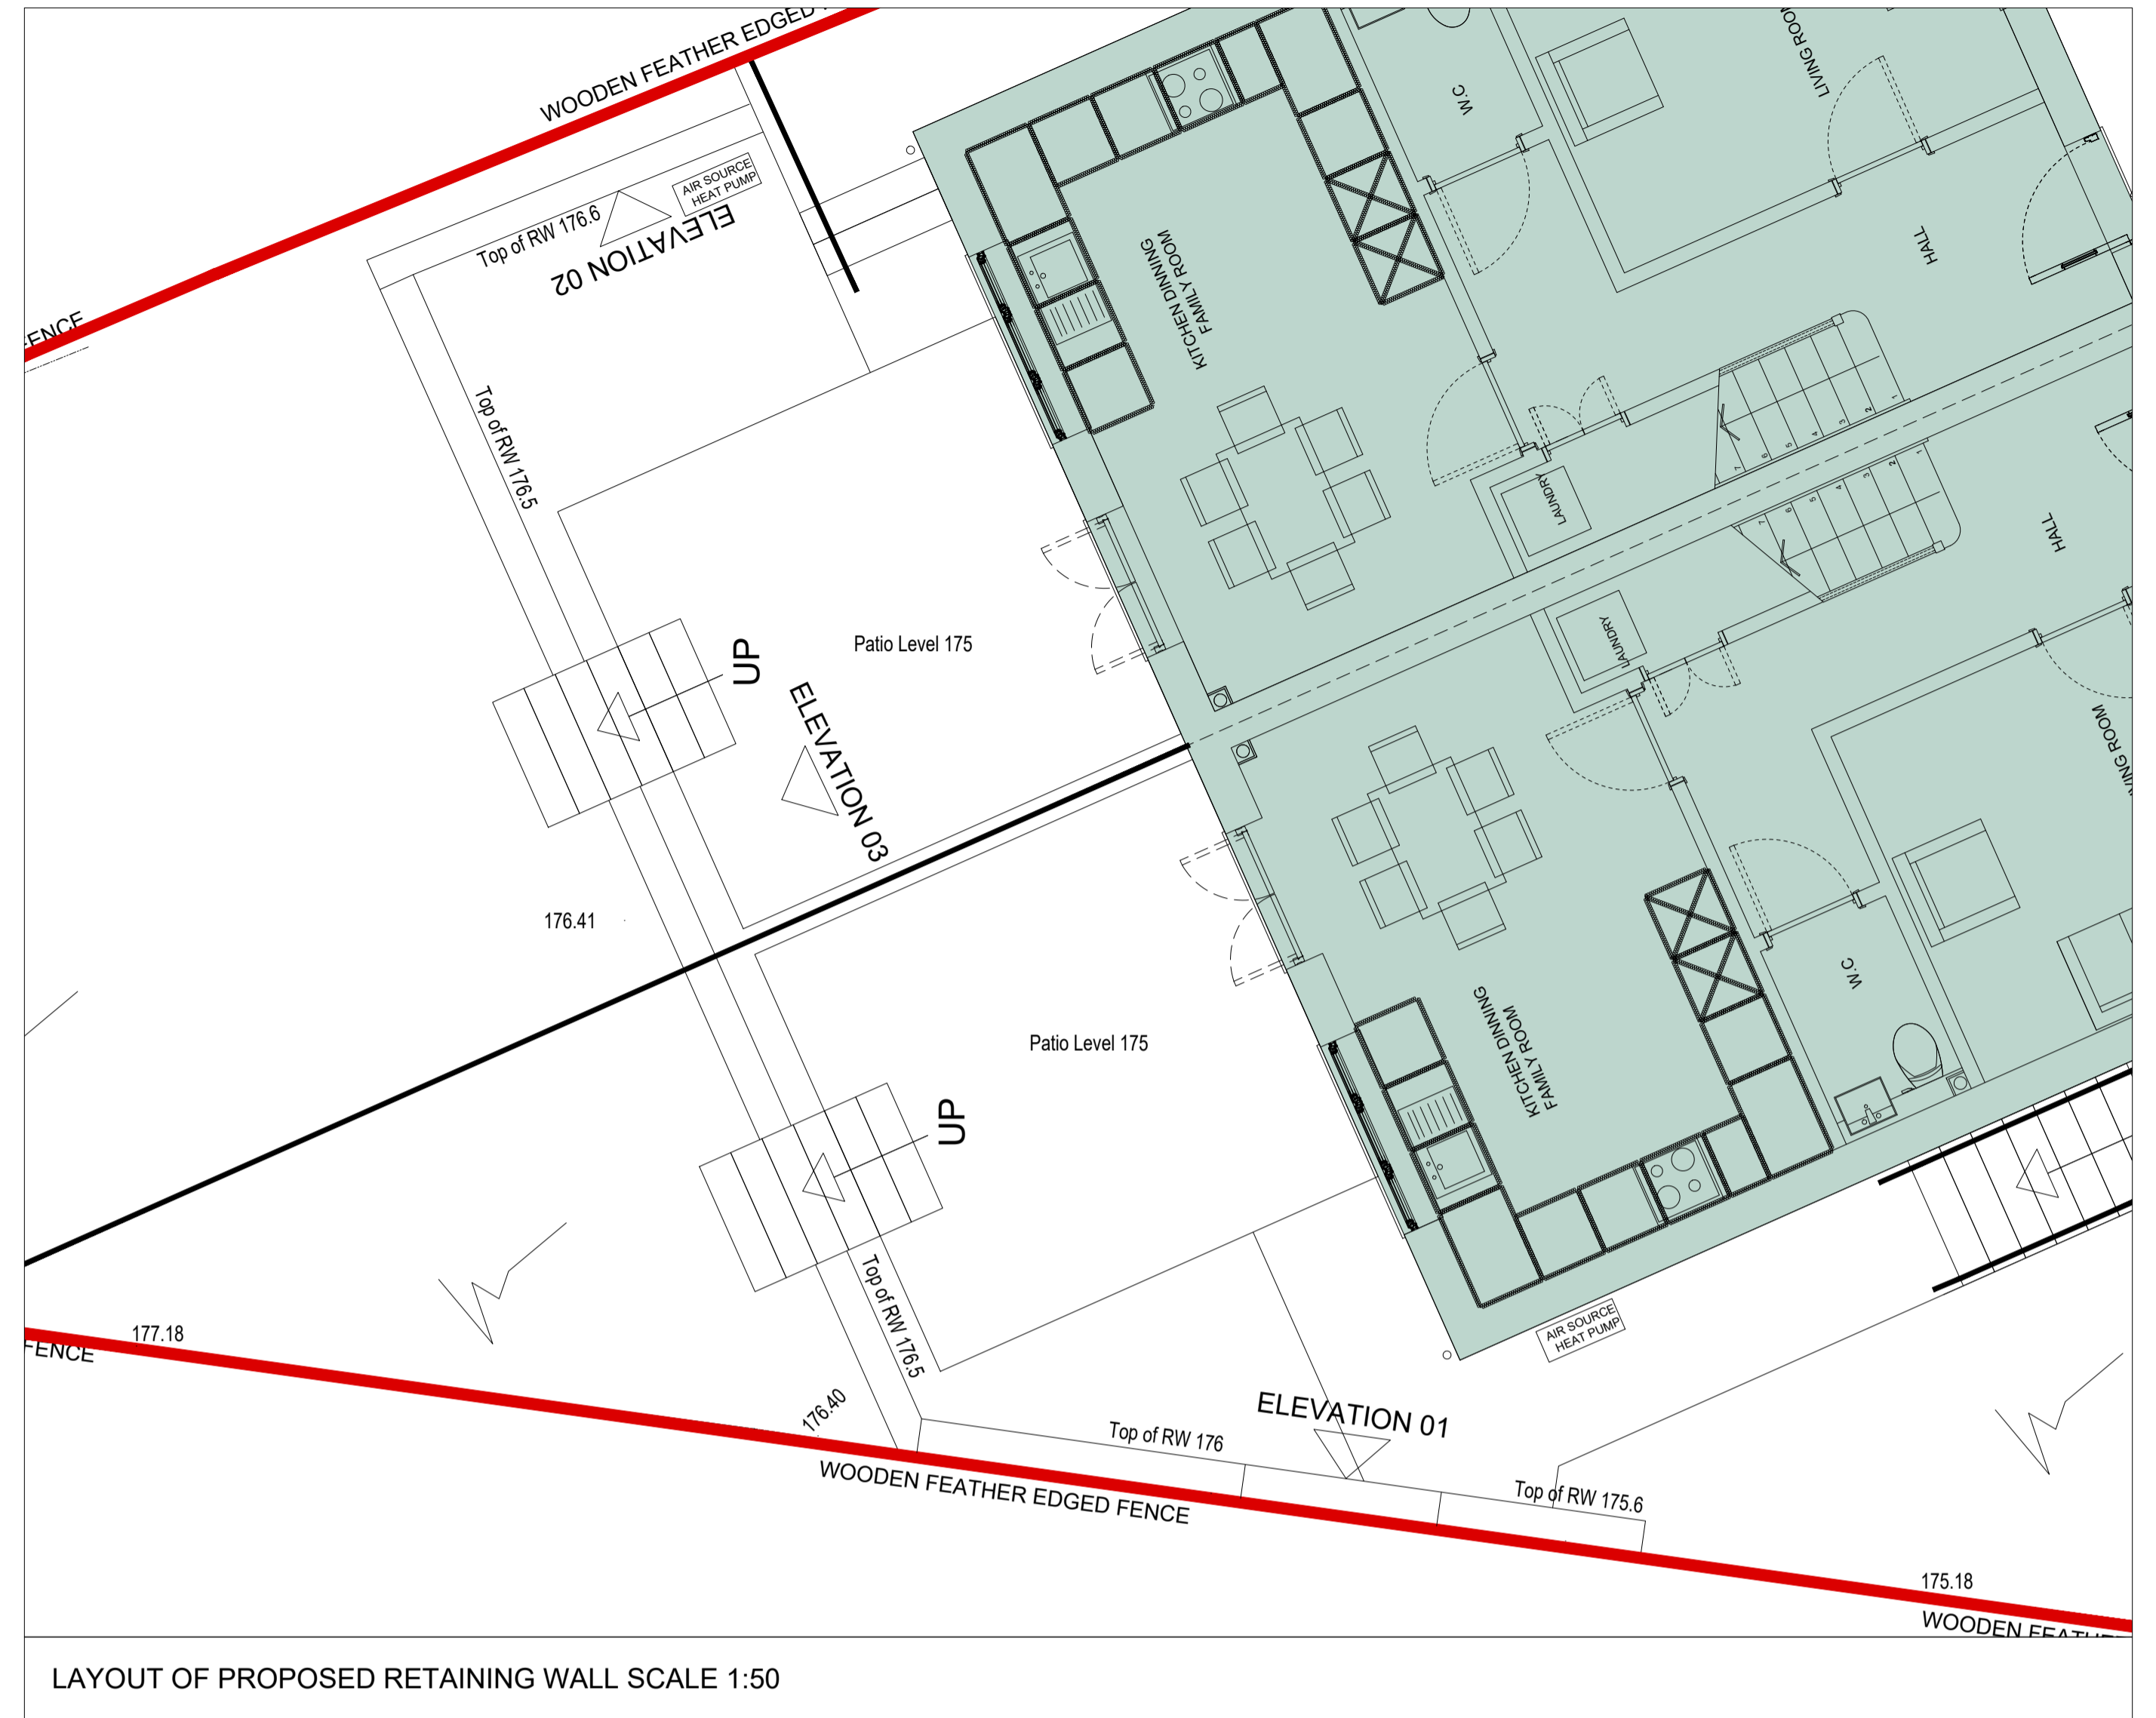

LAYOUT OF PROPOSED RETAINING WALL SCALE 1:50

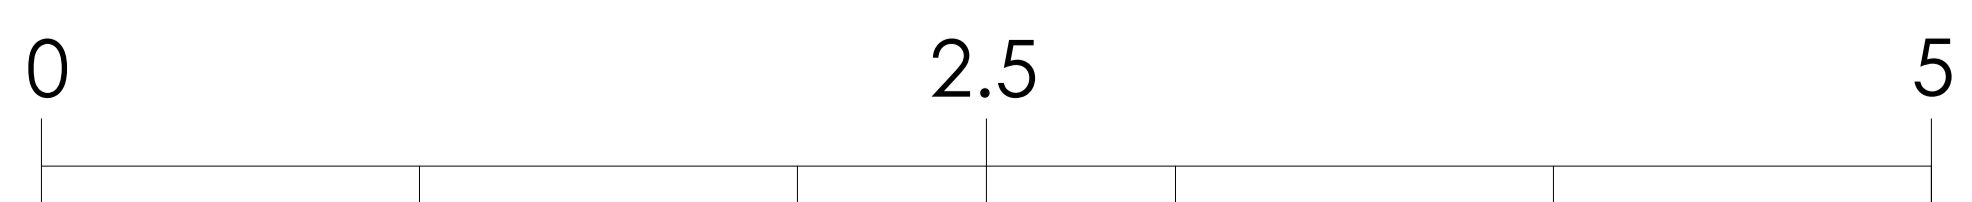

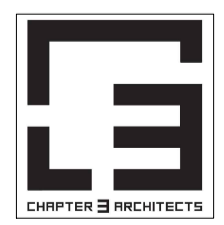REV	DATE	DESCRIPTION	BY
CHECKED BY	GL		
IN CASE OF DOUBT OR DISCREPANCIES PLEASE REFER TO ARCHITECT FOR INSTRUCTIONS. THIS DRAWING SHOULD NOT BE SCALED. THIS DRAWING IS COPYRIGHT.			
<b>PROJECT :</b> PROPOSED NEW DWELLINGS BRYN GOLAU HENGOED CF82 7LB			
<b>DRAWING TITLE :</b> PROPOSED GARDEN RETAINING WALLS ELEVATIONS			
		Chapter 3 Architects Ltd 15 Neptune Court Vanguard Way Cardiff, UK, CF24 5PJ.  Chapter 3 Architects, Limited Company Reg No. 12195117 (England and Wales)	
DATE : MARCH 2024		SCALE : 1:50 @ A1	
JOB NO. : 0056		STATUS : PLANNING	
DWG NO. : PL 108		REV :	